


USE FOR LIGHTING CONSTRUCTION ONLY

PROJECT REFERENCE NO. R-4707 SHEET NO. E3

0 50 100

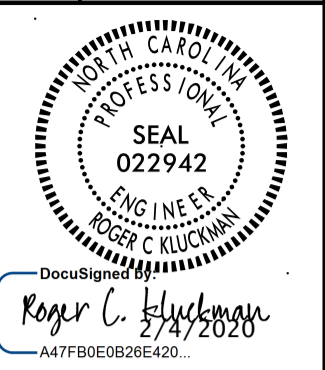

DOCUMENT NOT CONSIDERED FINAL UNLESS ALL SIGNATURES COMPLETED

Notes: 2) Stream is Not Subject To Buffer Requirements

3" ELEC DUCT, JA
-Y- STA. 33+43

A-10-1
-Y- STA. 33+43

A-9-1
-SPB- STA. 43+77

MATCHLINE - L- STA. 57+18
SEE SHEET E2

HMA-20-2
RPC- STA 23+89, 99' LT

2" ELEC DUCT, BD
-Y- STA. 42+57

A-18-4
-YEB- STA. 48+09

3" ELEC DUCT, JA
-Y- STA. 49+50

A-11-1
-Y- STA. 32+95

A-12-1
-YWB- STA. 35+48

HMA-21-5
-L- STA. 63+26, 109' RT

2" ELEC DUCT, BD
-L- STA. 65+77

4" ELEC DUCT, JA
-Y- STA. 42+57

A-16-4
-YWB- STA. 47+23

A-17-4
-Y- STA. 49+36

CONTROL SYSTEM "A"
-RPA- STA. 22+94

4" ELEC DUCT, JA
-RPA- STA. 22+94

2" ELEC DUCT, BD
-RPA- STA. 22+94

4" ELEC DUCT, JA
-L- STA. 65+77

2" ELEC DUCT, BD
-L- STA. 65+77

4" ELEC DUCT, JA
-L- STA. 65+77

3" ELEC DUCT, JA
-RPD- STA. 20+31

HMA-22-4
-RPD- STA. 17+48

A-13-5
-L- STA. 74+87

A-14-5
-L- STA. 77+48

A-15-5
-L- STA. 80+08

SEE SHEET "E1" FOR
LEGEND & △ NOTES

2			
1			
Rev.	Date	Description	Approved
NORTH CAROLINA DEPARTMENT OF TRANSPORTATION ROADWAY DESIGN LIGHTING/ELECTRICAL SECTION			
LIGHTING LAYOUT US 29/REEDY FORK PARKWAY INTERCHANGE			
GUILFORD COUNTY			
Drawn By:	SAM	Approved By:	RGH
Dwg No.:			

31-JAN-2020 09:53
 c:\projects\br\ncdot\pw\01\shreen malik\dms05922\R4707_LE_PSH.E3.dgn
 somaliki A1 RD 304955