





ENVIRONMENTALLY SENSITIVE AREA
 SEE PROJECT SPECIAL PROVISIONS

NOTE:
 PLACE TEMPORARY ROCK SEDIMENT DAMS TYPE - B
 AND TEMPORARY ROCK SILT CHECKS TYPE - A AT
 DRAINAGE OUTLETS.

MATCHLINE -L- STA. 19 + 50.00 SEE INSET THIS SHEET

MATCHLINE -L- STA. 33 + 50.00 SEE SHEET 5

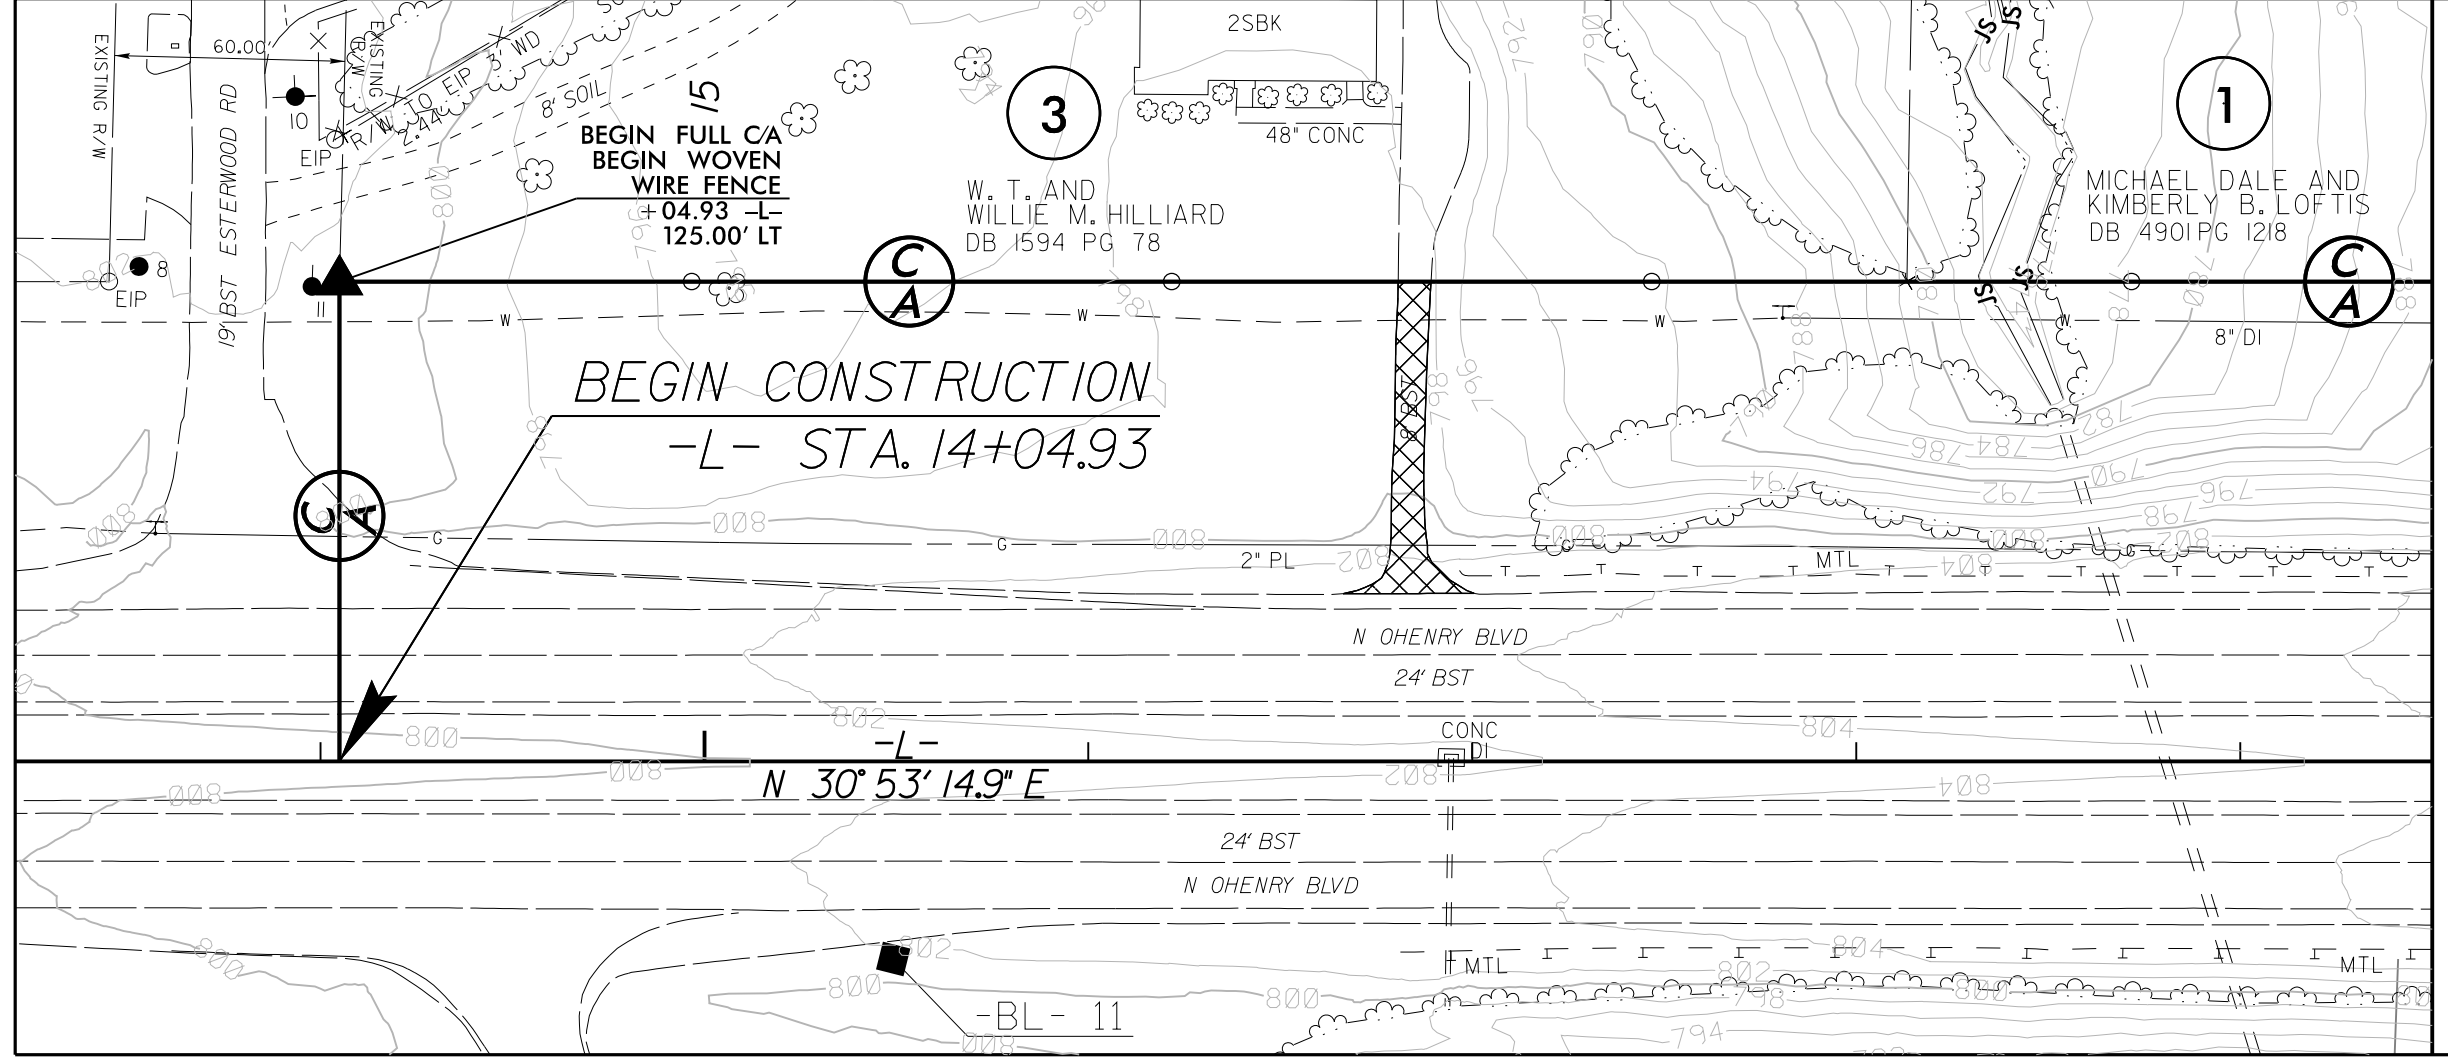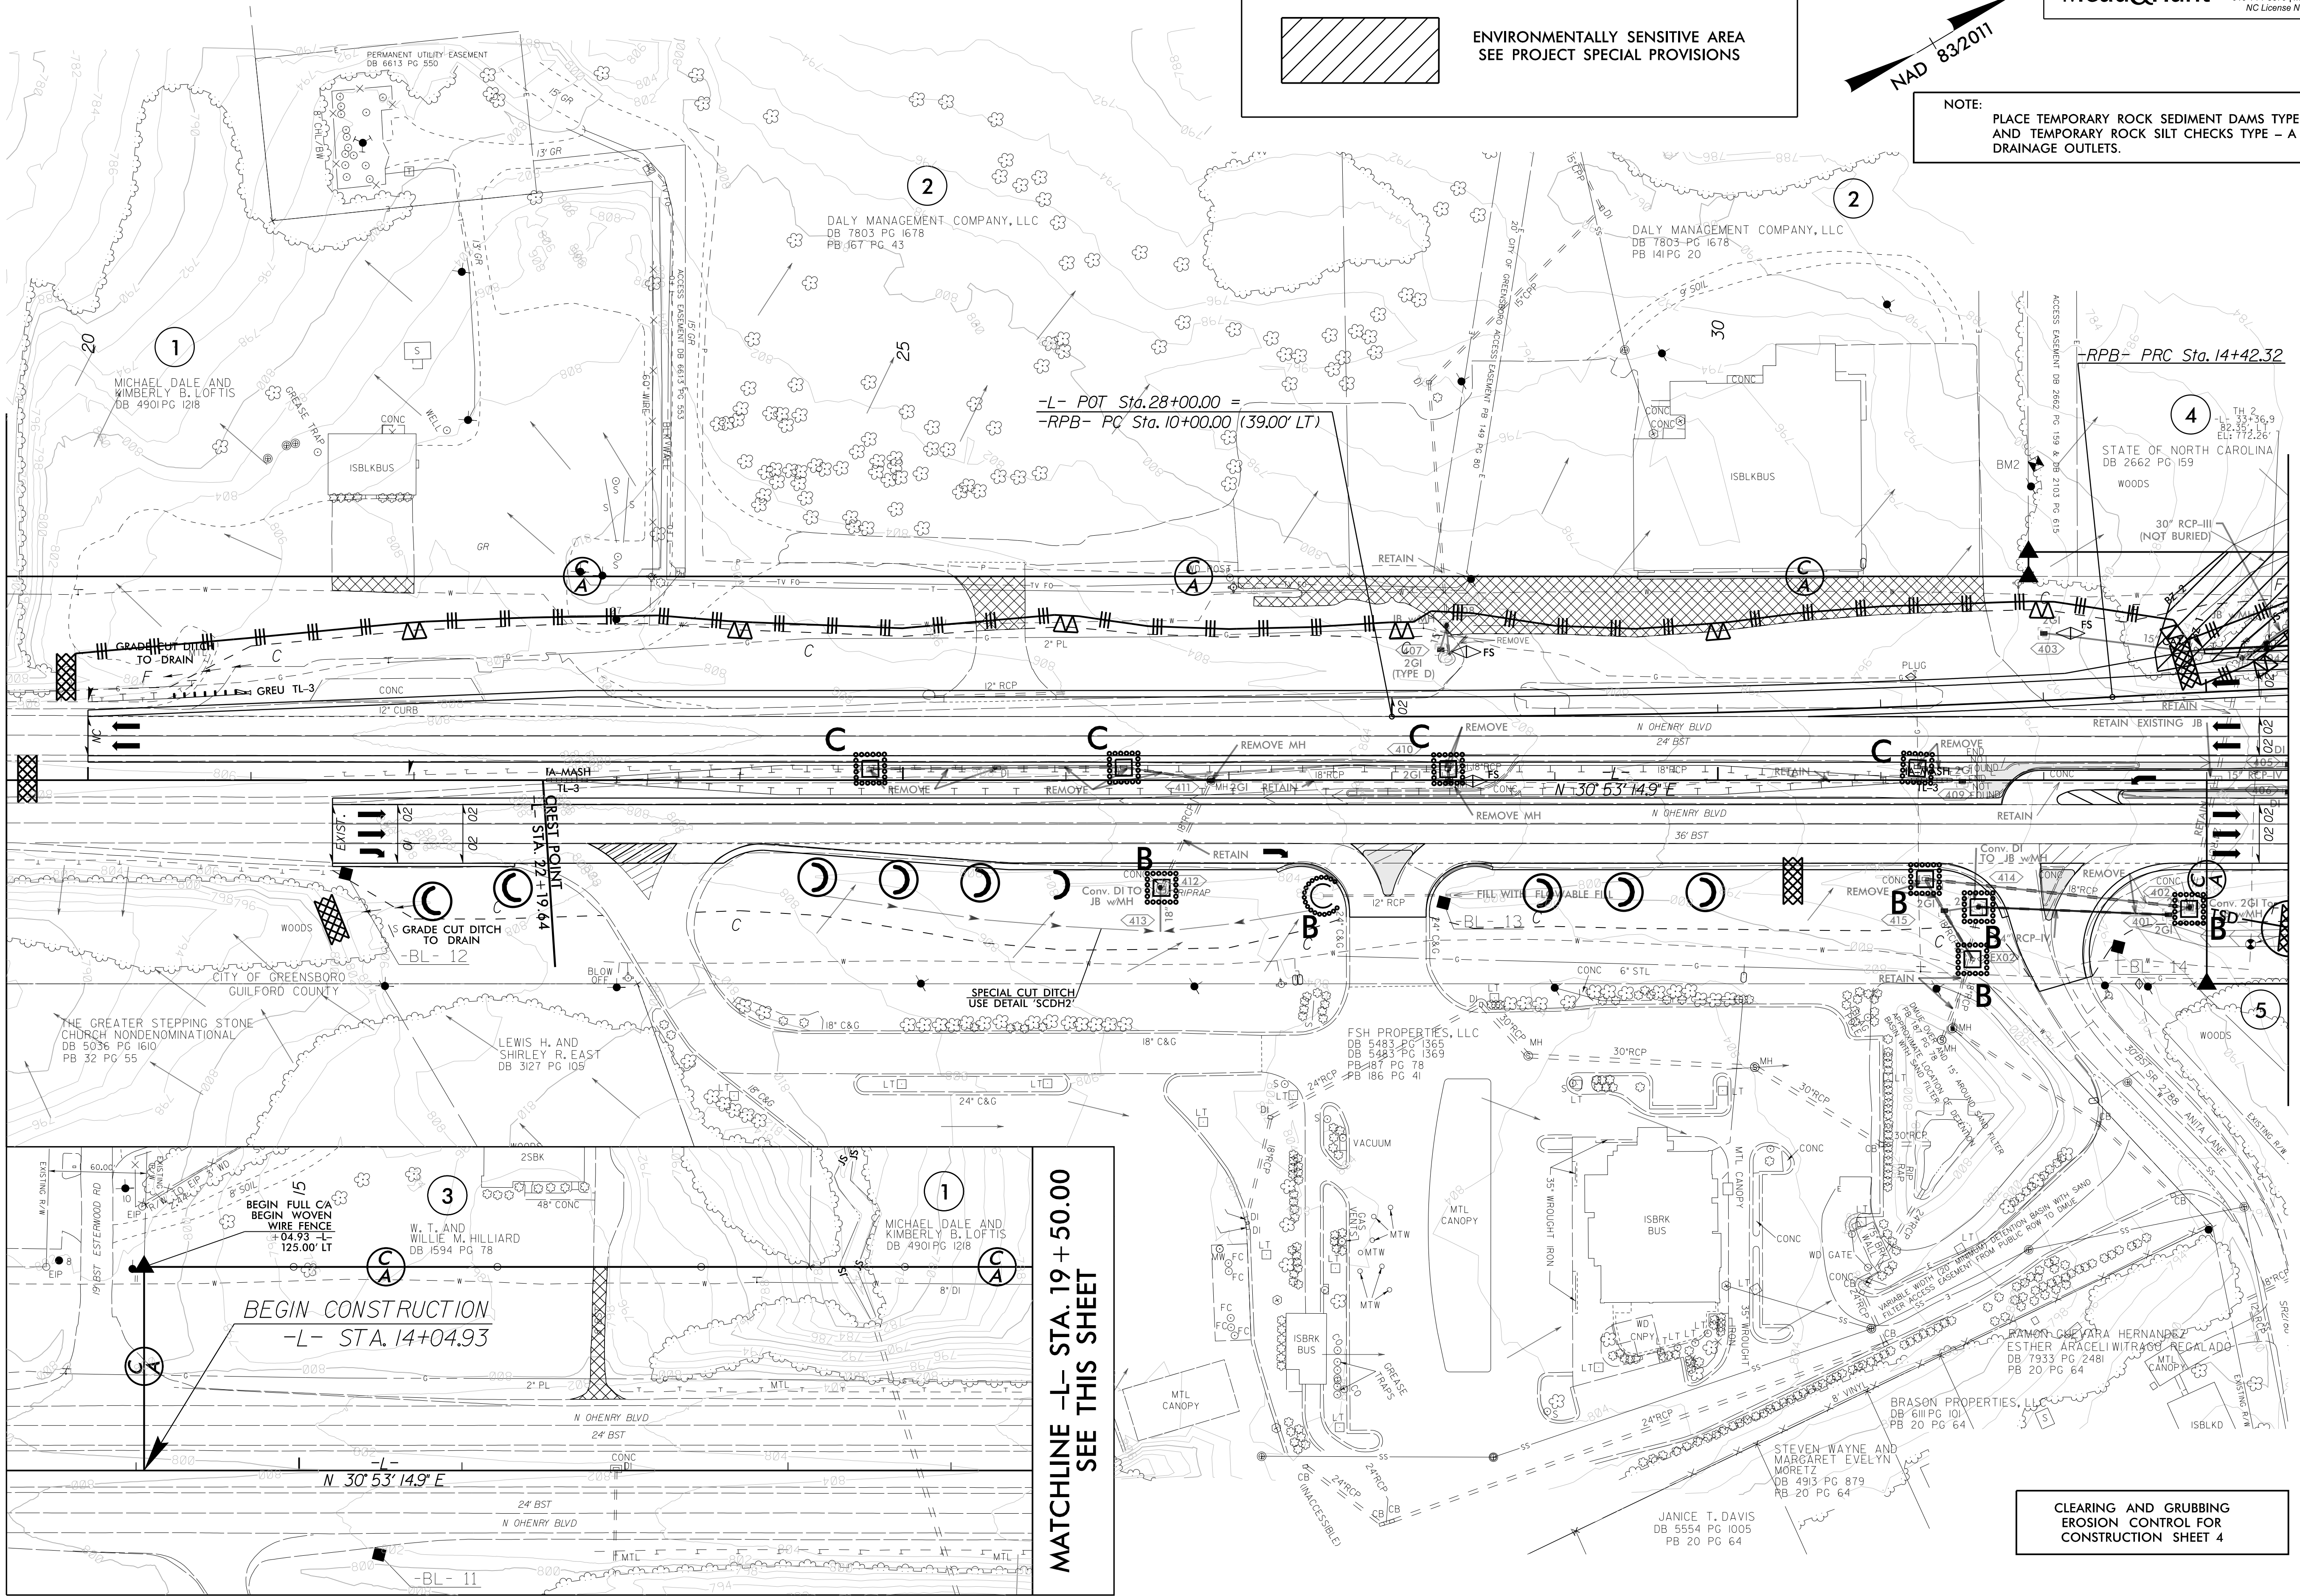

MATCHLINE -L- STA. 19 + 50.00
 SEE THIS SHEET

CLEARING AND GRUBBING
EROSION CONTROL FOR
CONSTRUCTION SHEET 4