


 ENVIRONMENTALLY SENSITIVE AREA
SEE PROJECT SPECIAL PROVISIONS



NOTE:
PLACE TEMPORARY ROCK SEDIMENT DAMS TYPE - B
AND TEMPORARY ROCK SILT CHECKS TYPE - A AT
DRAINAGE OUTLETS.

MATCHLINE -L- STA. 33+50.00 SEE SHEET 4

MATCHLINE -L- STA. 47+50.00 SEE SHEET 6

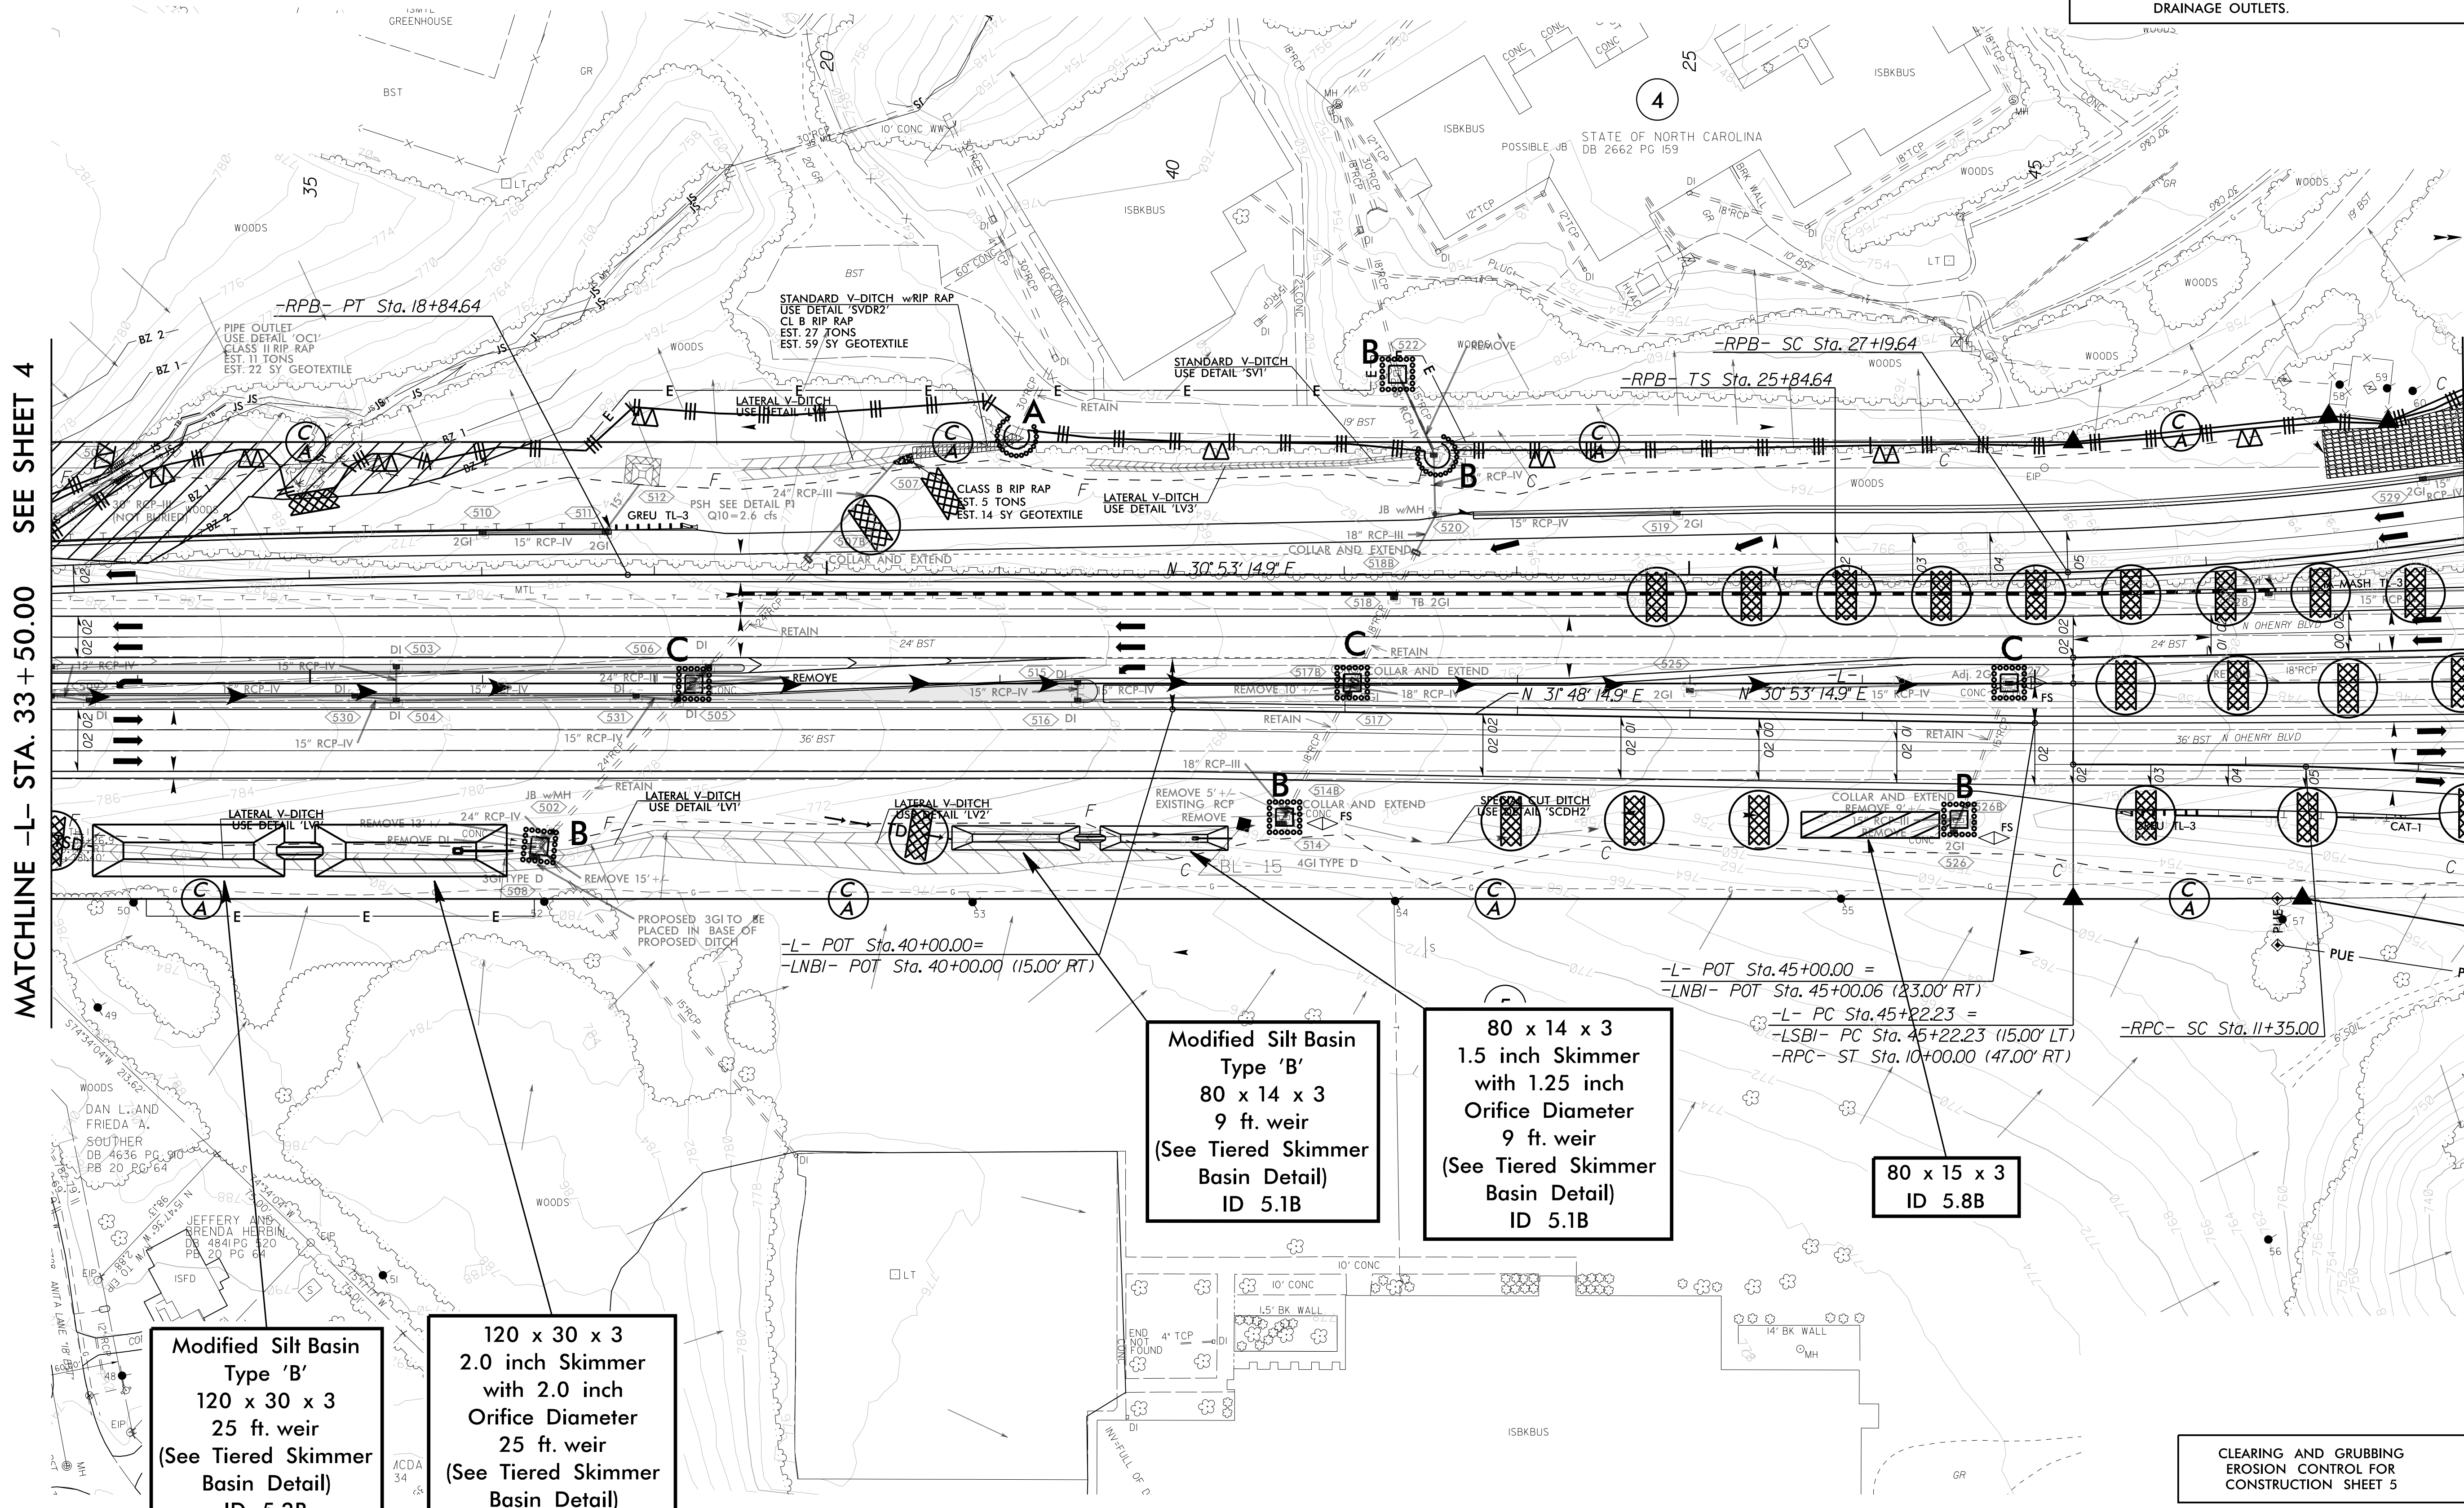

**Modified Silt Basin
Type 'B'**
120 x 30 x 3
25 ft. weir
(See Tiered Skimmer
Basin Detail)
ID 5.2B

120 x 30 x 3
2.0 inch Skimmer
with 2.0 inch
Orifice Diameter
25 ft. weir
(See Tiered Skimmer
Basin Detail)
ID 5.2B

**Modified Silt Basin
Type 'B'**
80 x 14 x 3
9 ft. weir
(See Tiered Skimmer
Basin Detail)
ID 5.1B

80 x 14 x 3
1.5 inch Skimmer
with 1.25 inch
Orifice Diameter
9 ft. weir
(See Tiered Skimmer
Basin Detail)
ID 5.1B

80 x 15 x 3
ID 5.8B

CLEARING AND GRUBBING
EROSION CONTROL FOR
CONSTRUCTION SHEET 5