


PROJECT REFERENCE NO.	SHEET NO.
R-4707	EC-6K/CONST.06
RW SHEET NO.	
ROADWAY DESIGN ENGINEER	HYDRAULICS ENGINEER

CULVERT CONSTRUCTION SEQUENCE STA. 56+34.9 -L-

PHASE VI Upstream

1. Remove Impervious Dikes D and E
2. Build Roadway

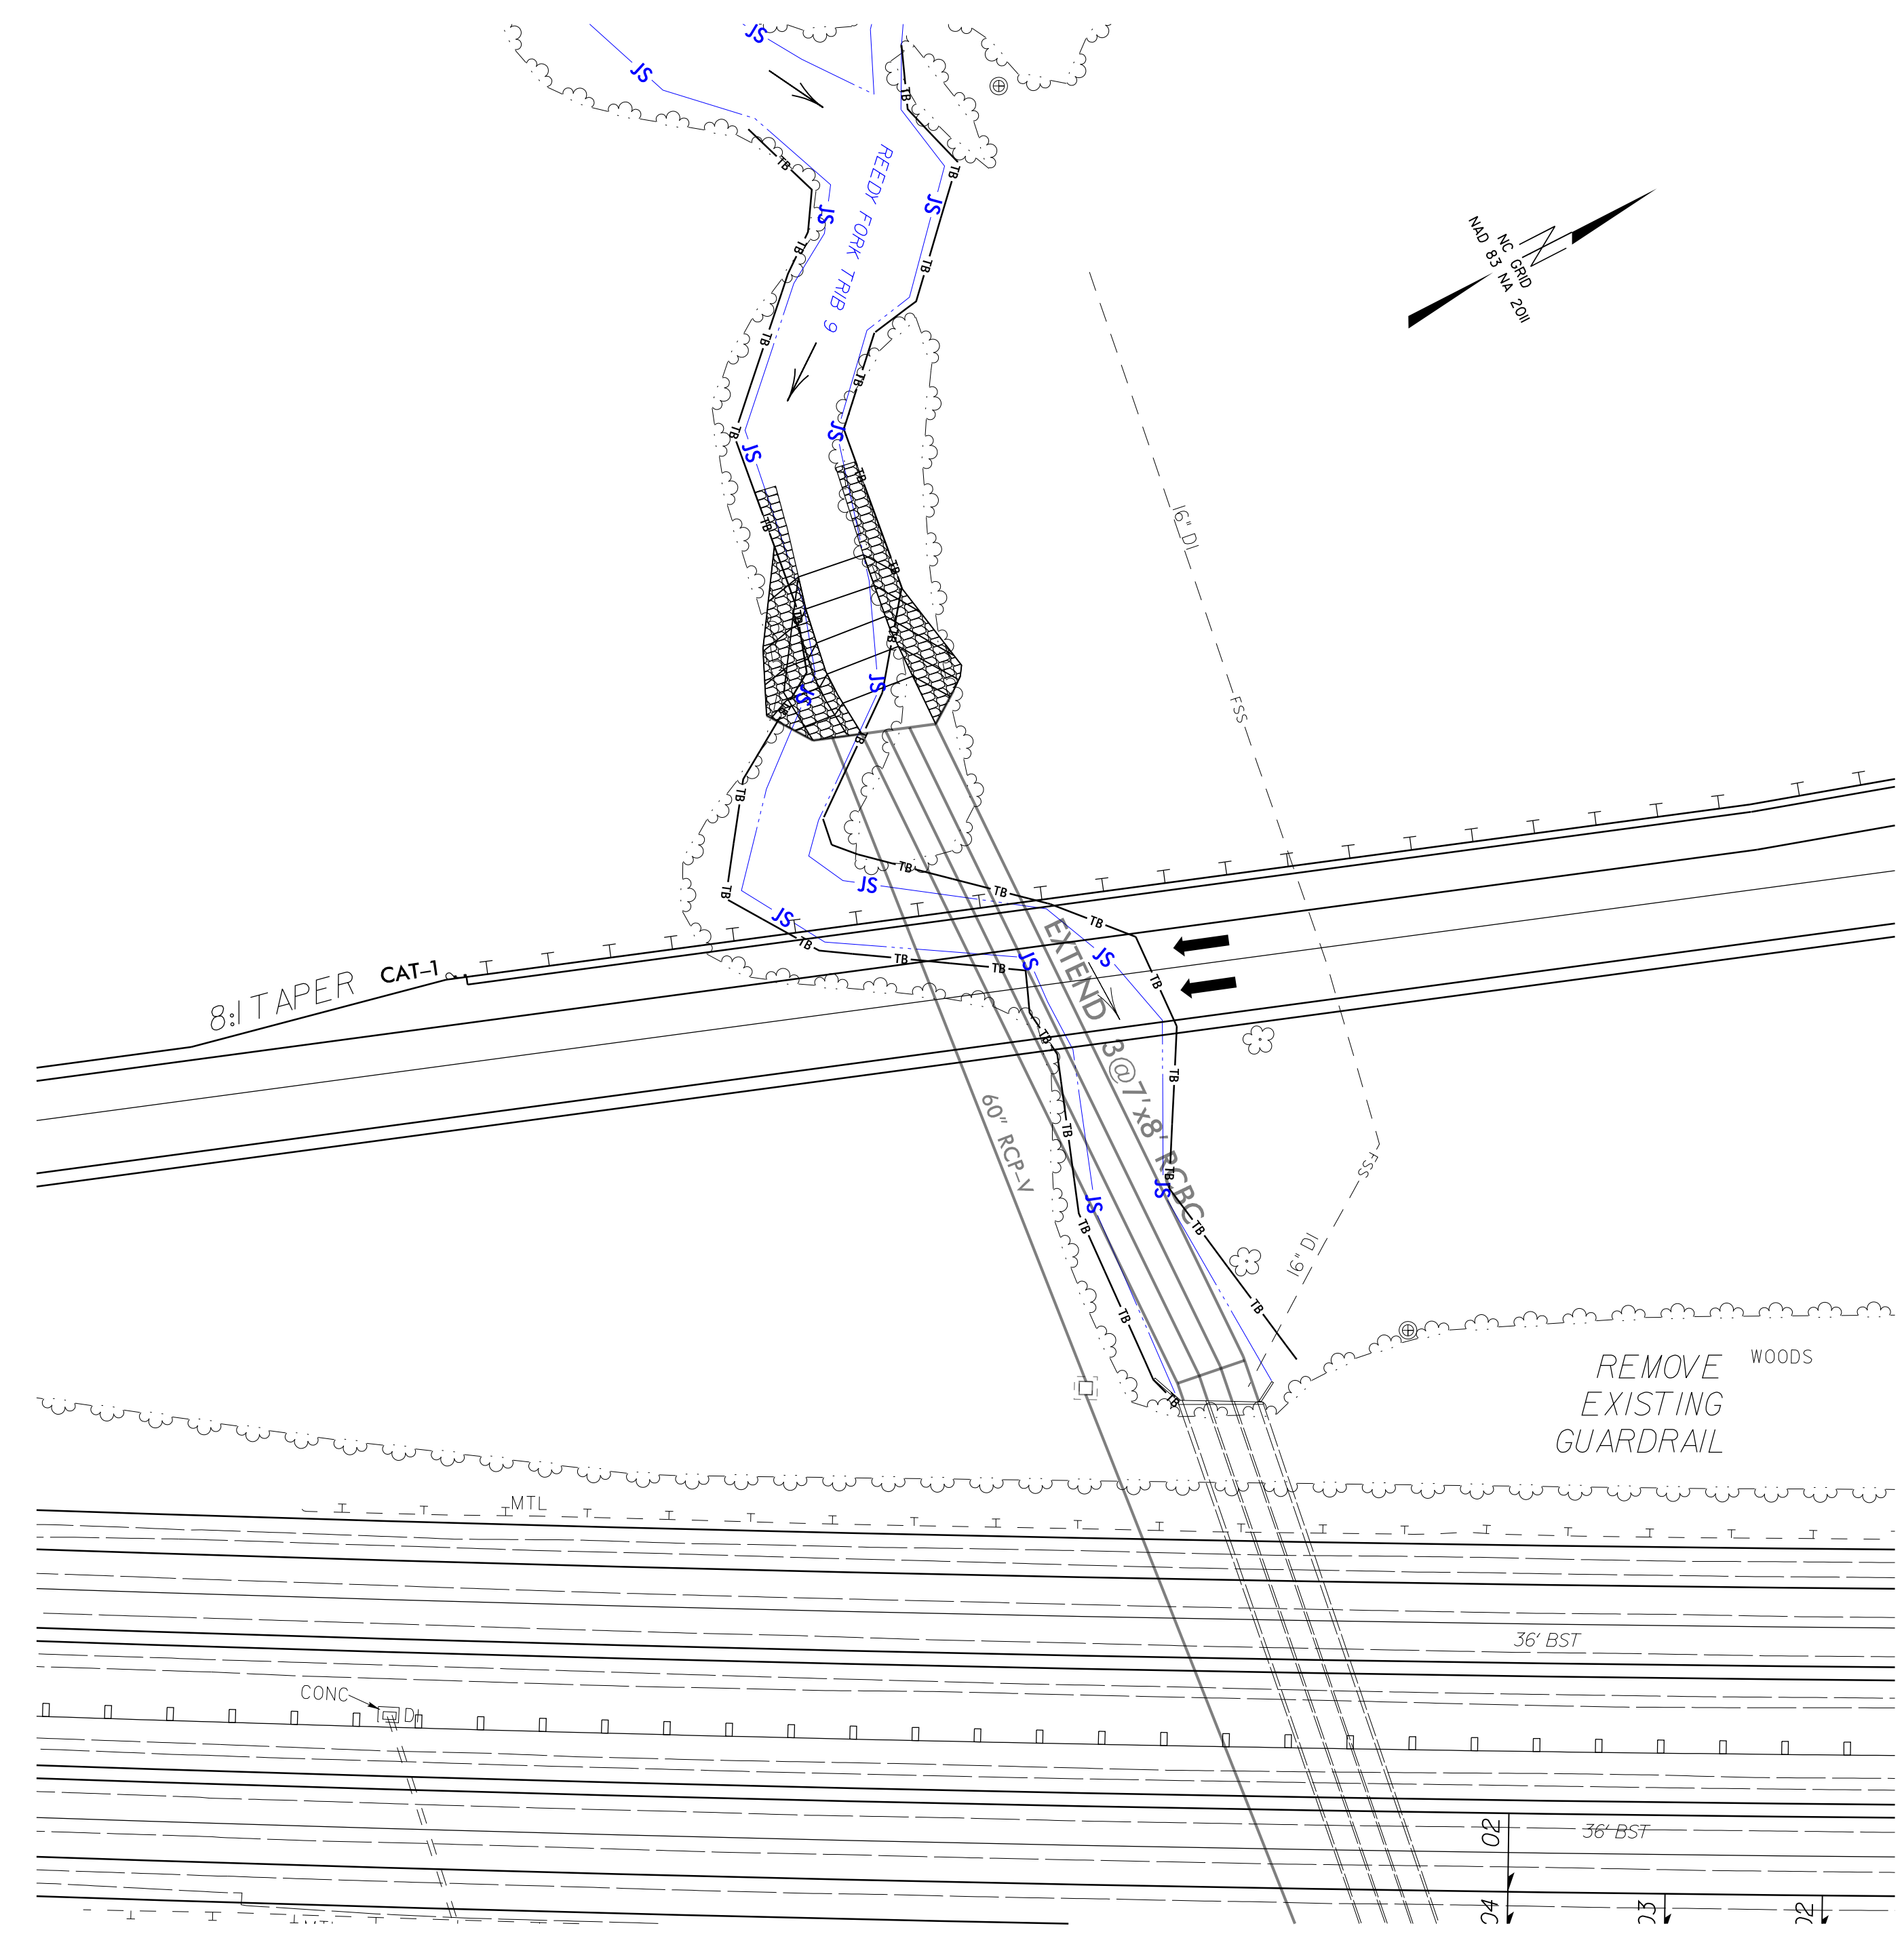

PHASE VI Downstream

1. Remove all Impervious Dikes, Temporary Pipes, and Diversions Channels
2. Build Roadway

