


NOTE:
PLACE TEMPORARY ROCK SEDIMENT DAMS TYPE - B
AND TEMPORARY ROCK SILT CHECKS TYPE - A AT
DRAINAGE OUTLETS.

MATCHLINE -L- STA. 76+50.00 SEE SHEET 6

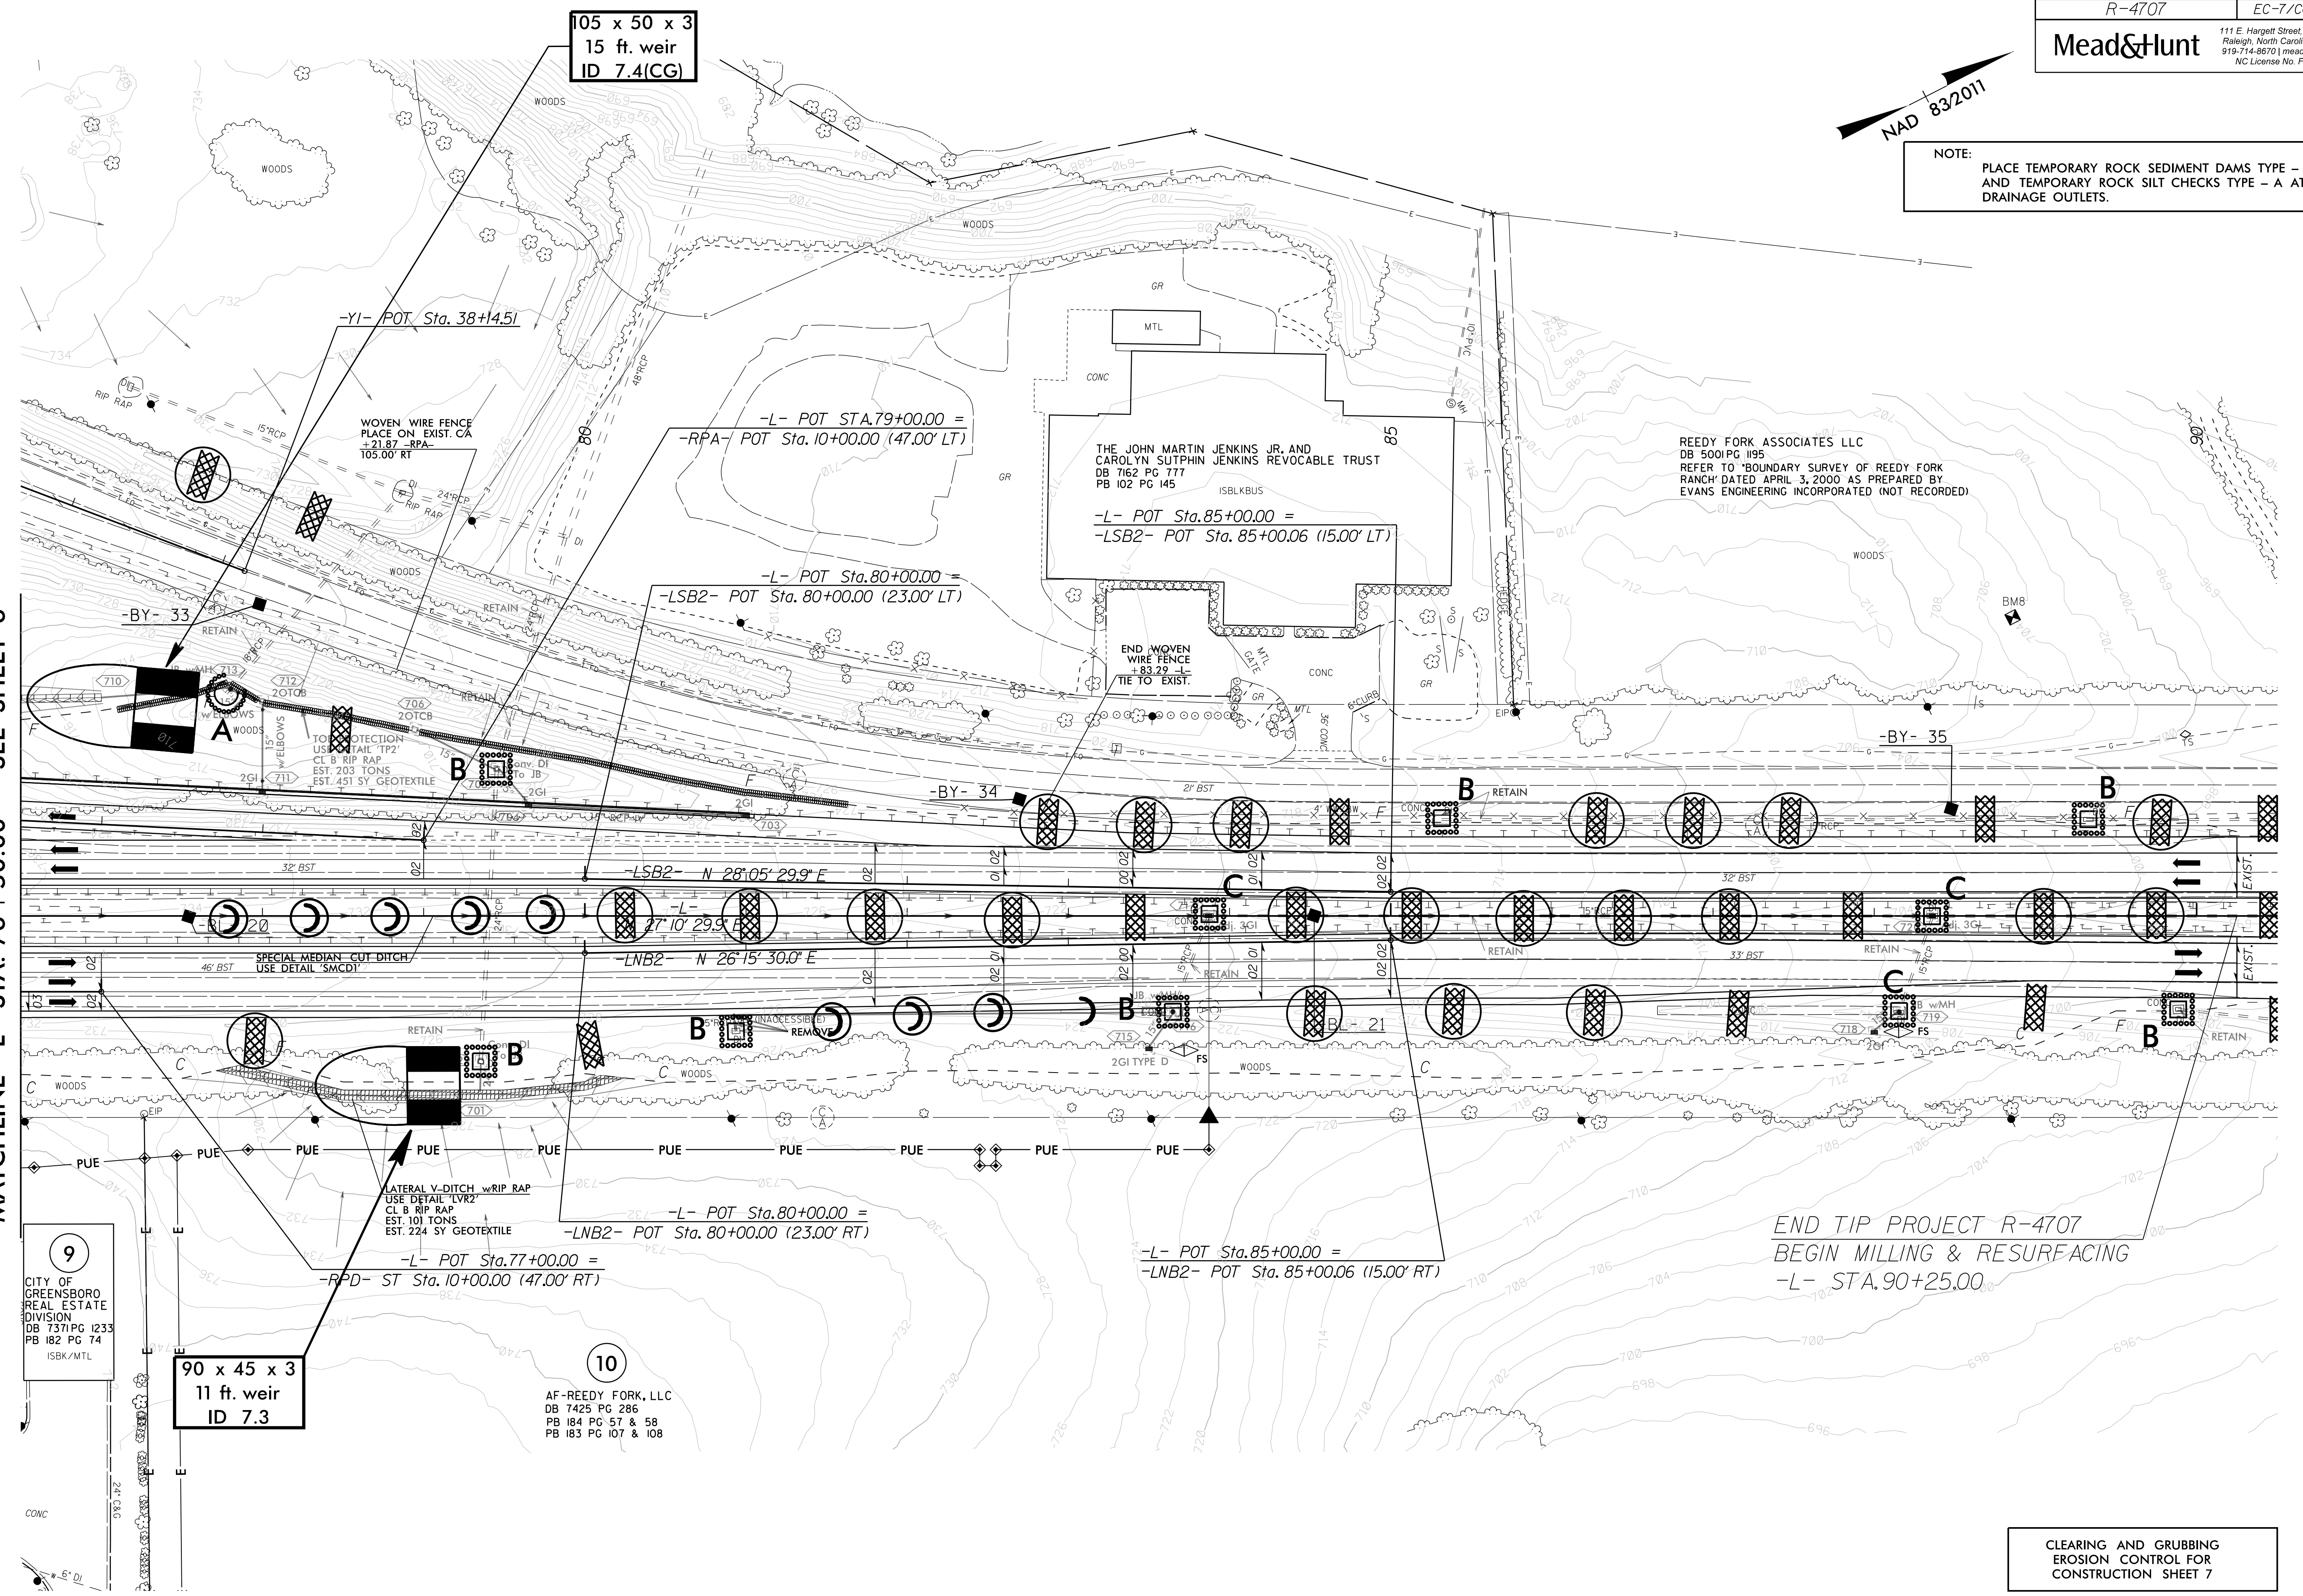

9
CITY OF GREENSBORO
REAL ESTATE
DIVISION
DB 7371 PG 1233
PB 182 PG 74
ISBK/MTL

90 x 45 x 3
11 ft. weir
ID 7.3

10
AF-REEDY FORK, LLC
DB 7425 PG 286
PB 184 PG 57 & 58
PB 183 PG 107 & 108

END TIP PROJECT R-4707
BEGIN MILLING & RESURFACING
-L- STA. 90+25.00

CLEARING AND GRUBBING
EROSION CONTROL FOR
CONSTRUCTION SHEET 7