
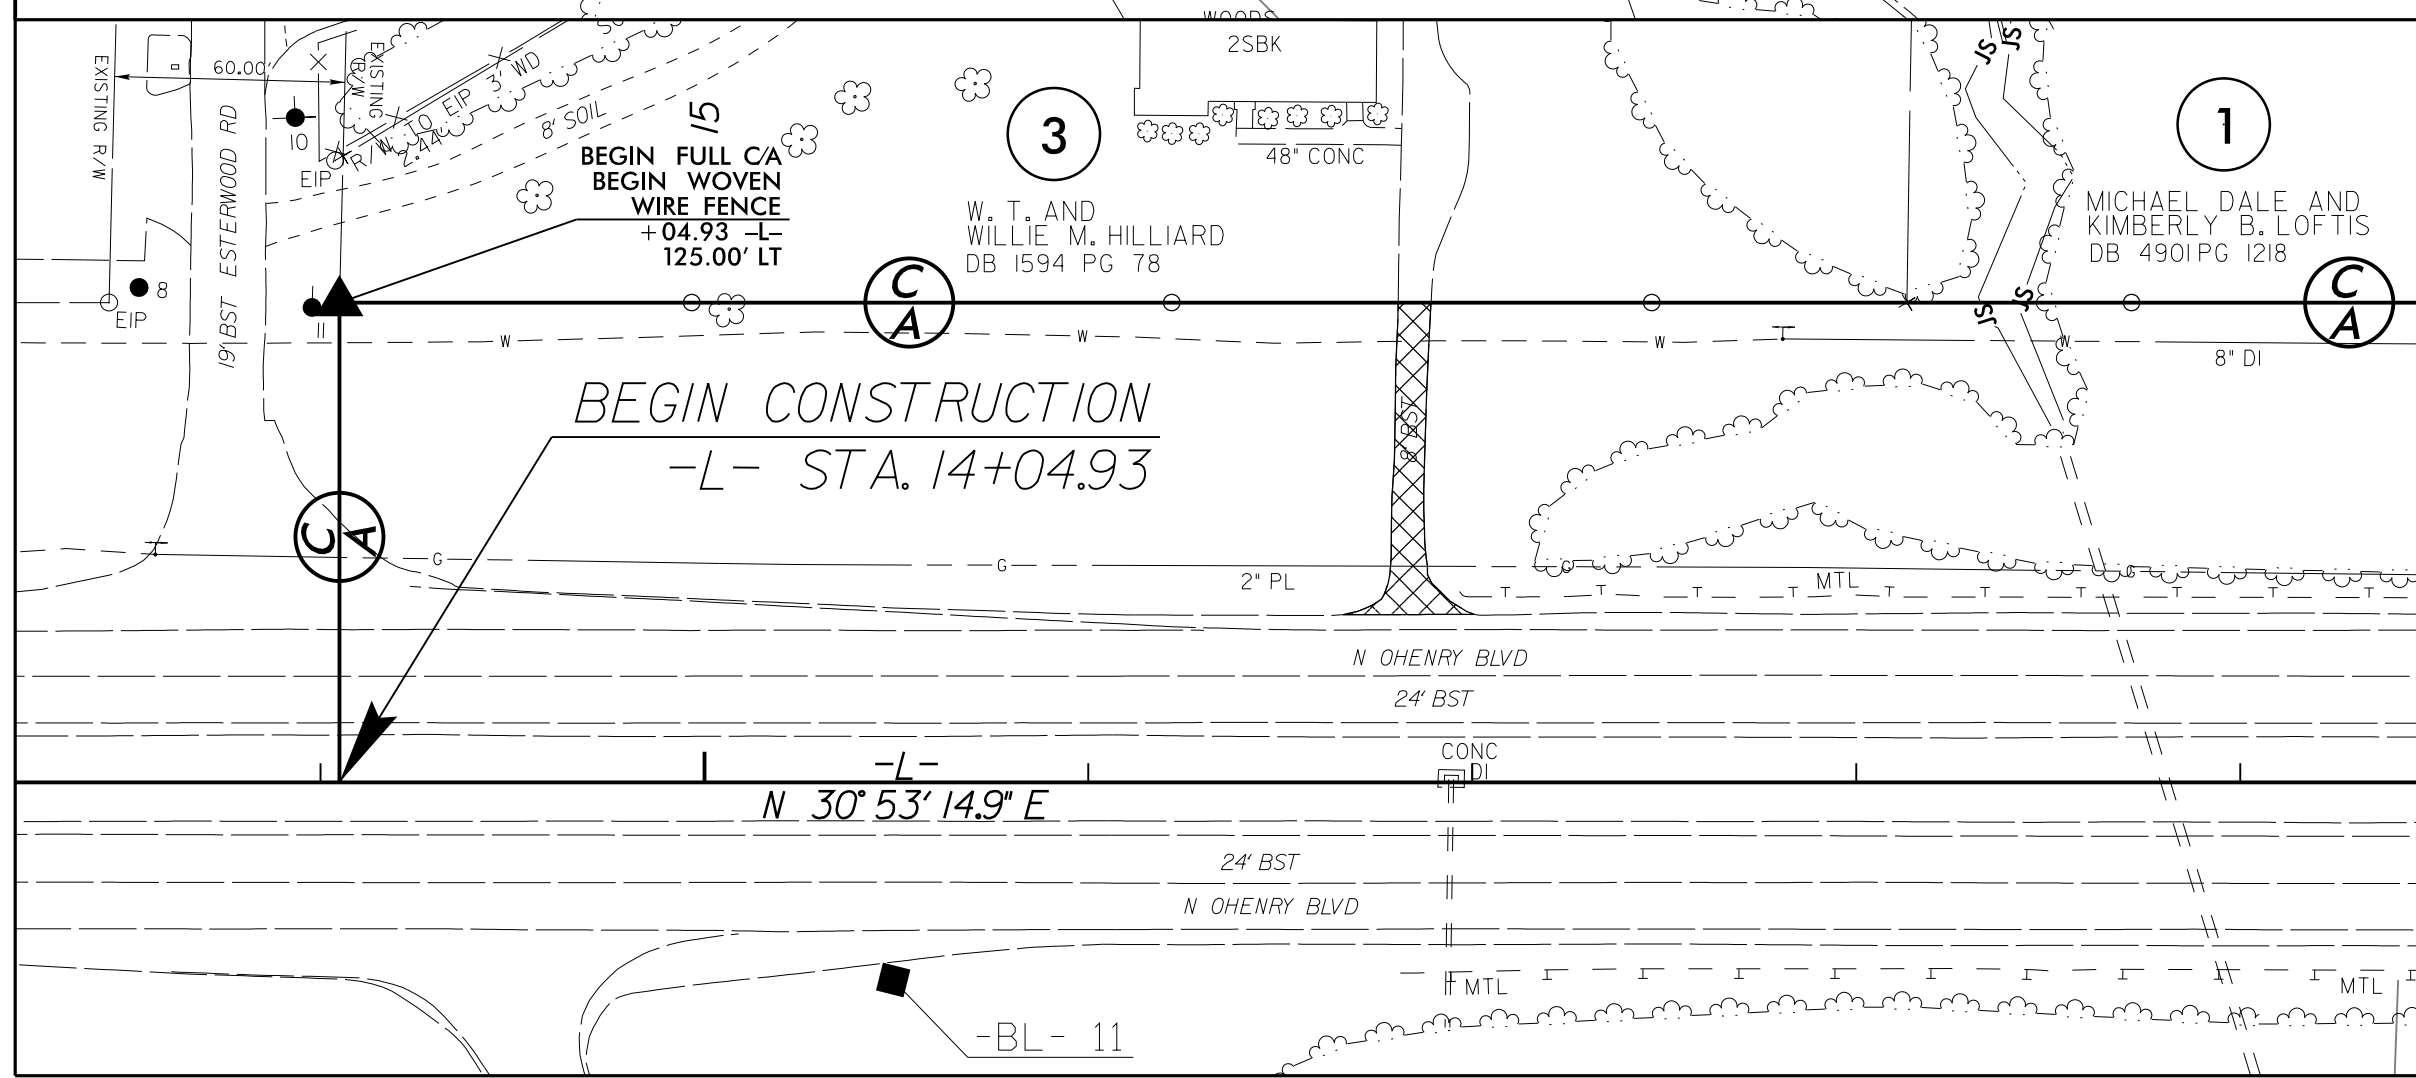


MATCHLINE -L- STA. 19 + 50.00 SEE INSET THIS SHEET

MATCHLINE -L- STA. 33 + 50.00 SEE SHEET 5

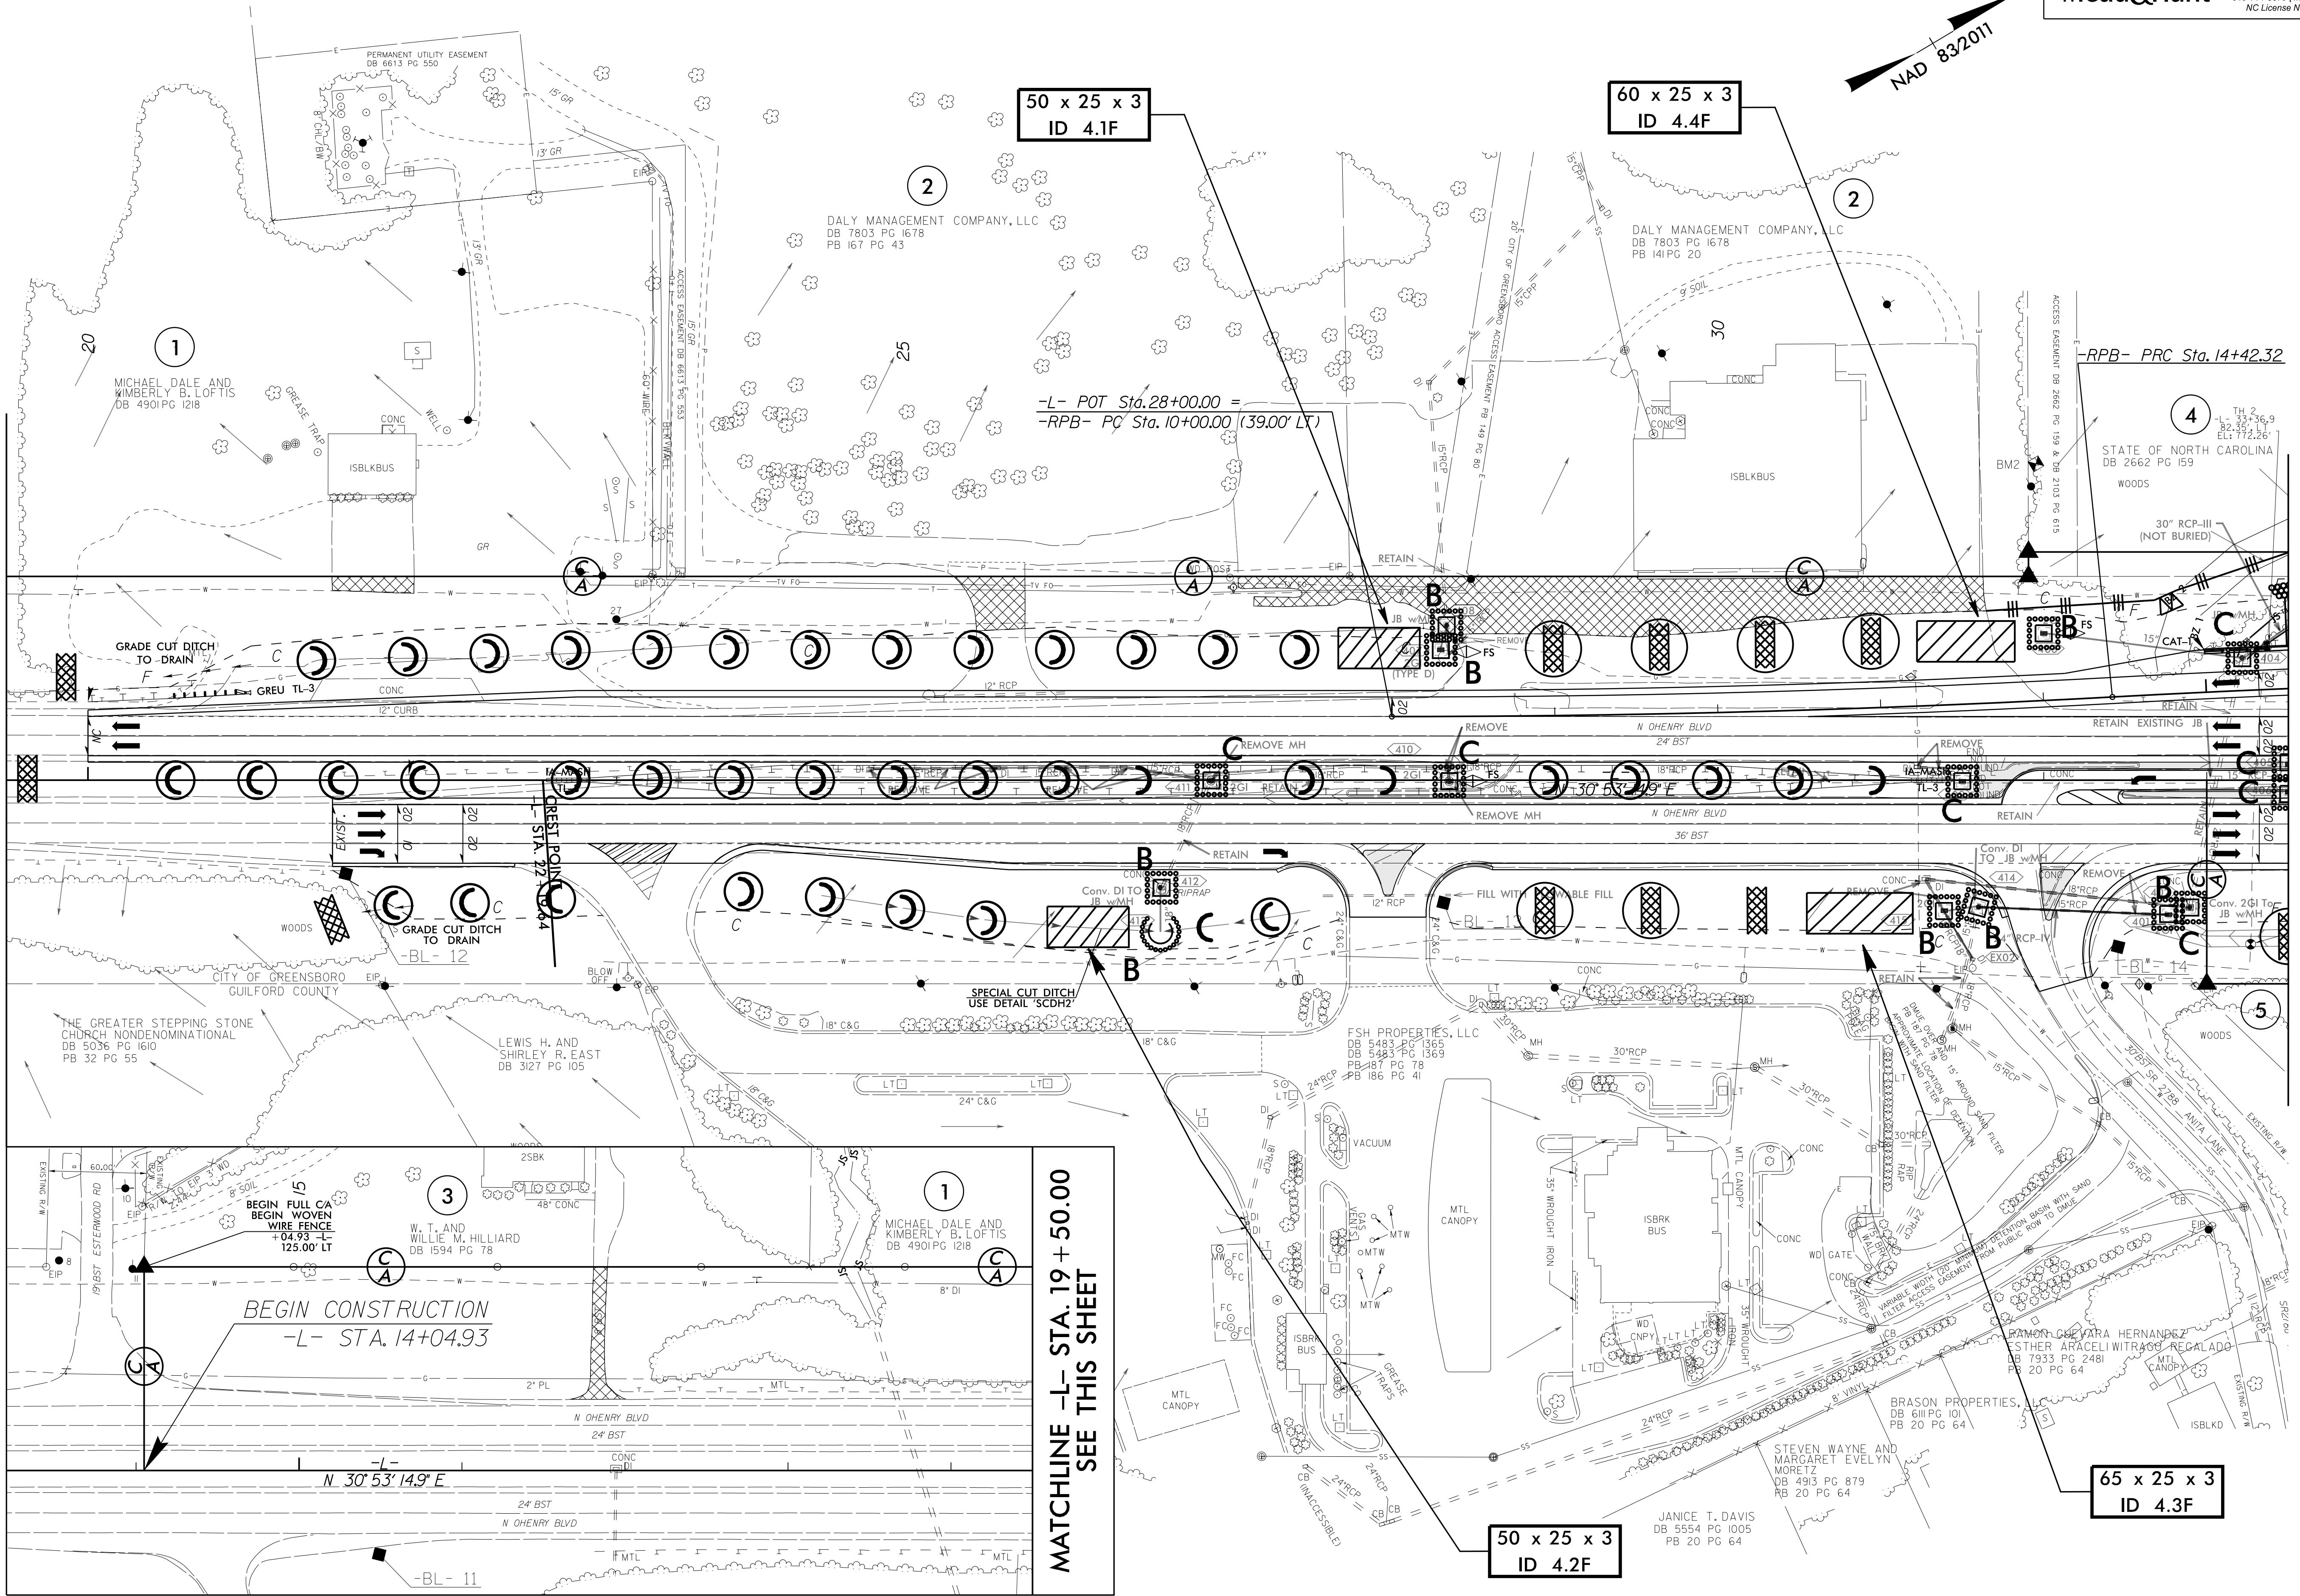

MATCHLINE -L- STA. 19 + 50.00  
SEE THIS SHEET

50 x 25 x 3  
ID 4.1F

60 x 25 x 3  
ID 4.4F

65 x 25 x 3  
ID 4.3F

50 x 25 x 3  
ID 4.2F

-L- POT Sta. 28+00.00 =  
-RBP- PC Sta. 10+00.00 (39.00' LT)

BEGIN CONSTRUCTION  
-L- STA. 14+04.93

1  
MICHAEL DALE AND  
KIMBERLY B. LOFTIS  
DB 4901 PG 1218

2  
DALY MANAGEMENT COMPANY, LLC  
DB 7803 PG 1678  
PB 167 PG 43

2  
DALY MANAGEMENT COMPANY, LLC  
DB 7803 PG 1678  
PB 141 PG 20

4  
STATE OF NORTH CAROLINA  
DB 2662 PG 159  
WOODS

THE GREATER STEPPING STONE  
CHURCH NONDENOMINATIONAL  
DB 5036 PG 1610  
PB 32 PG 55

LEWIS H. AND  
SHIRLEY R. EAST  
DB 3127 PG 105

FSH PROPERTIES, LLC  
DB 5483 PG 1365  
DB 5483 PG 1369  
PB 186 PG 41

3  
W. T. AND  
WILLIE M. HILLIARD  
DB 1594 PG 78

1  
MICHAEL DALE AND  
KIMBERLY B. LOFTIS  
DB 4901 PG 1218

BRASON PROPERTIES, LLC  
DB 611 PG 101  
PB 20 PG 64

JANICE T. DAVIS  
DB 5554 PG 1005  
PB 20 PG 64

RAMON GUEYRA HERNANDEZ  
ESTHER ARACELI WITRAGO REGALADO  
DB 7933 PG 2481  
PB 20 PG 64

STEVEN WAYNE AND  
MARGARET EVELYN  
MORETZ  
DB 4913 PG 879  
PB 20 PG 64