


PROJECT REFERENCE NO. R-4707	SHEET NO. EC-12A/CONST.6
RW SHEET NO.	
ROADWAY DESIGN ENGINEER	HYDRAULICS ENGINEER

# 0.27 ACRE STREAMBANK REFORESTATION

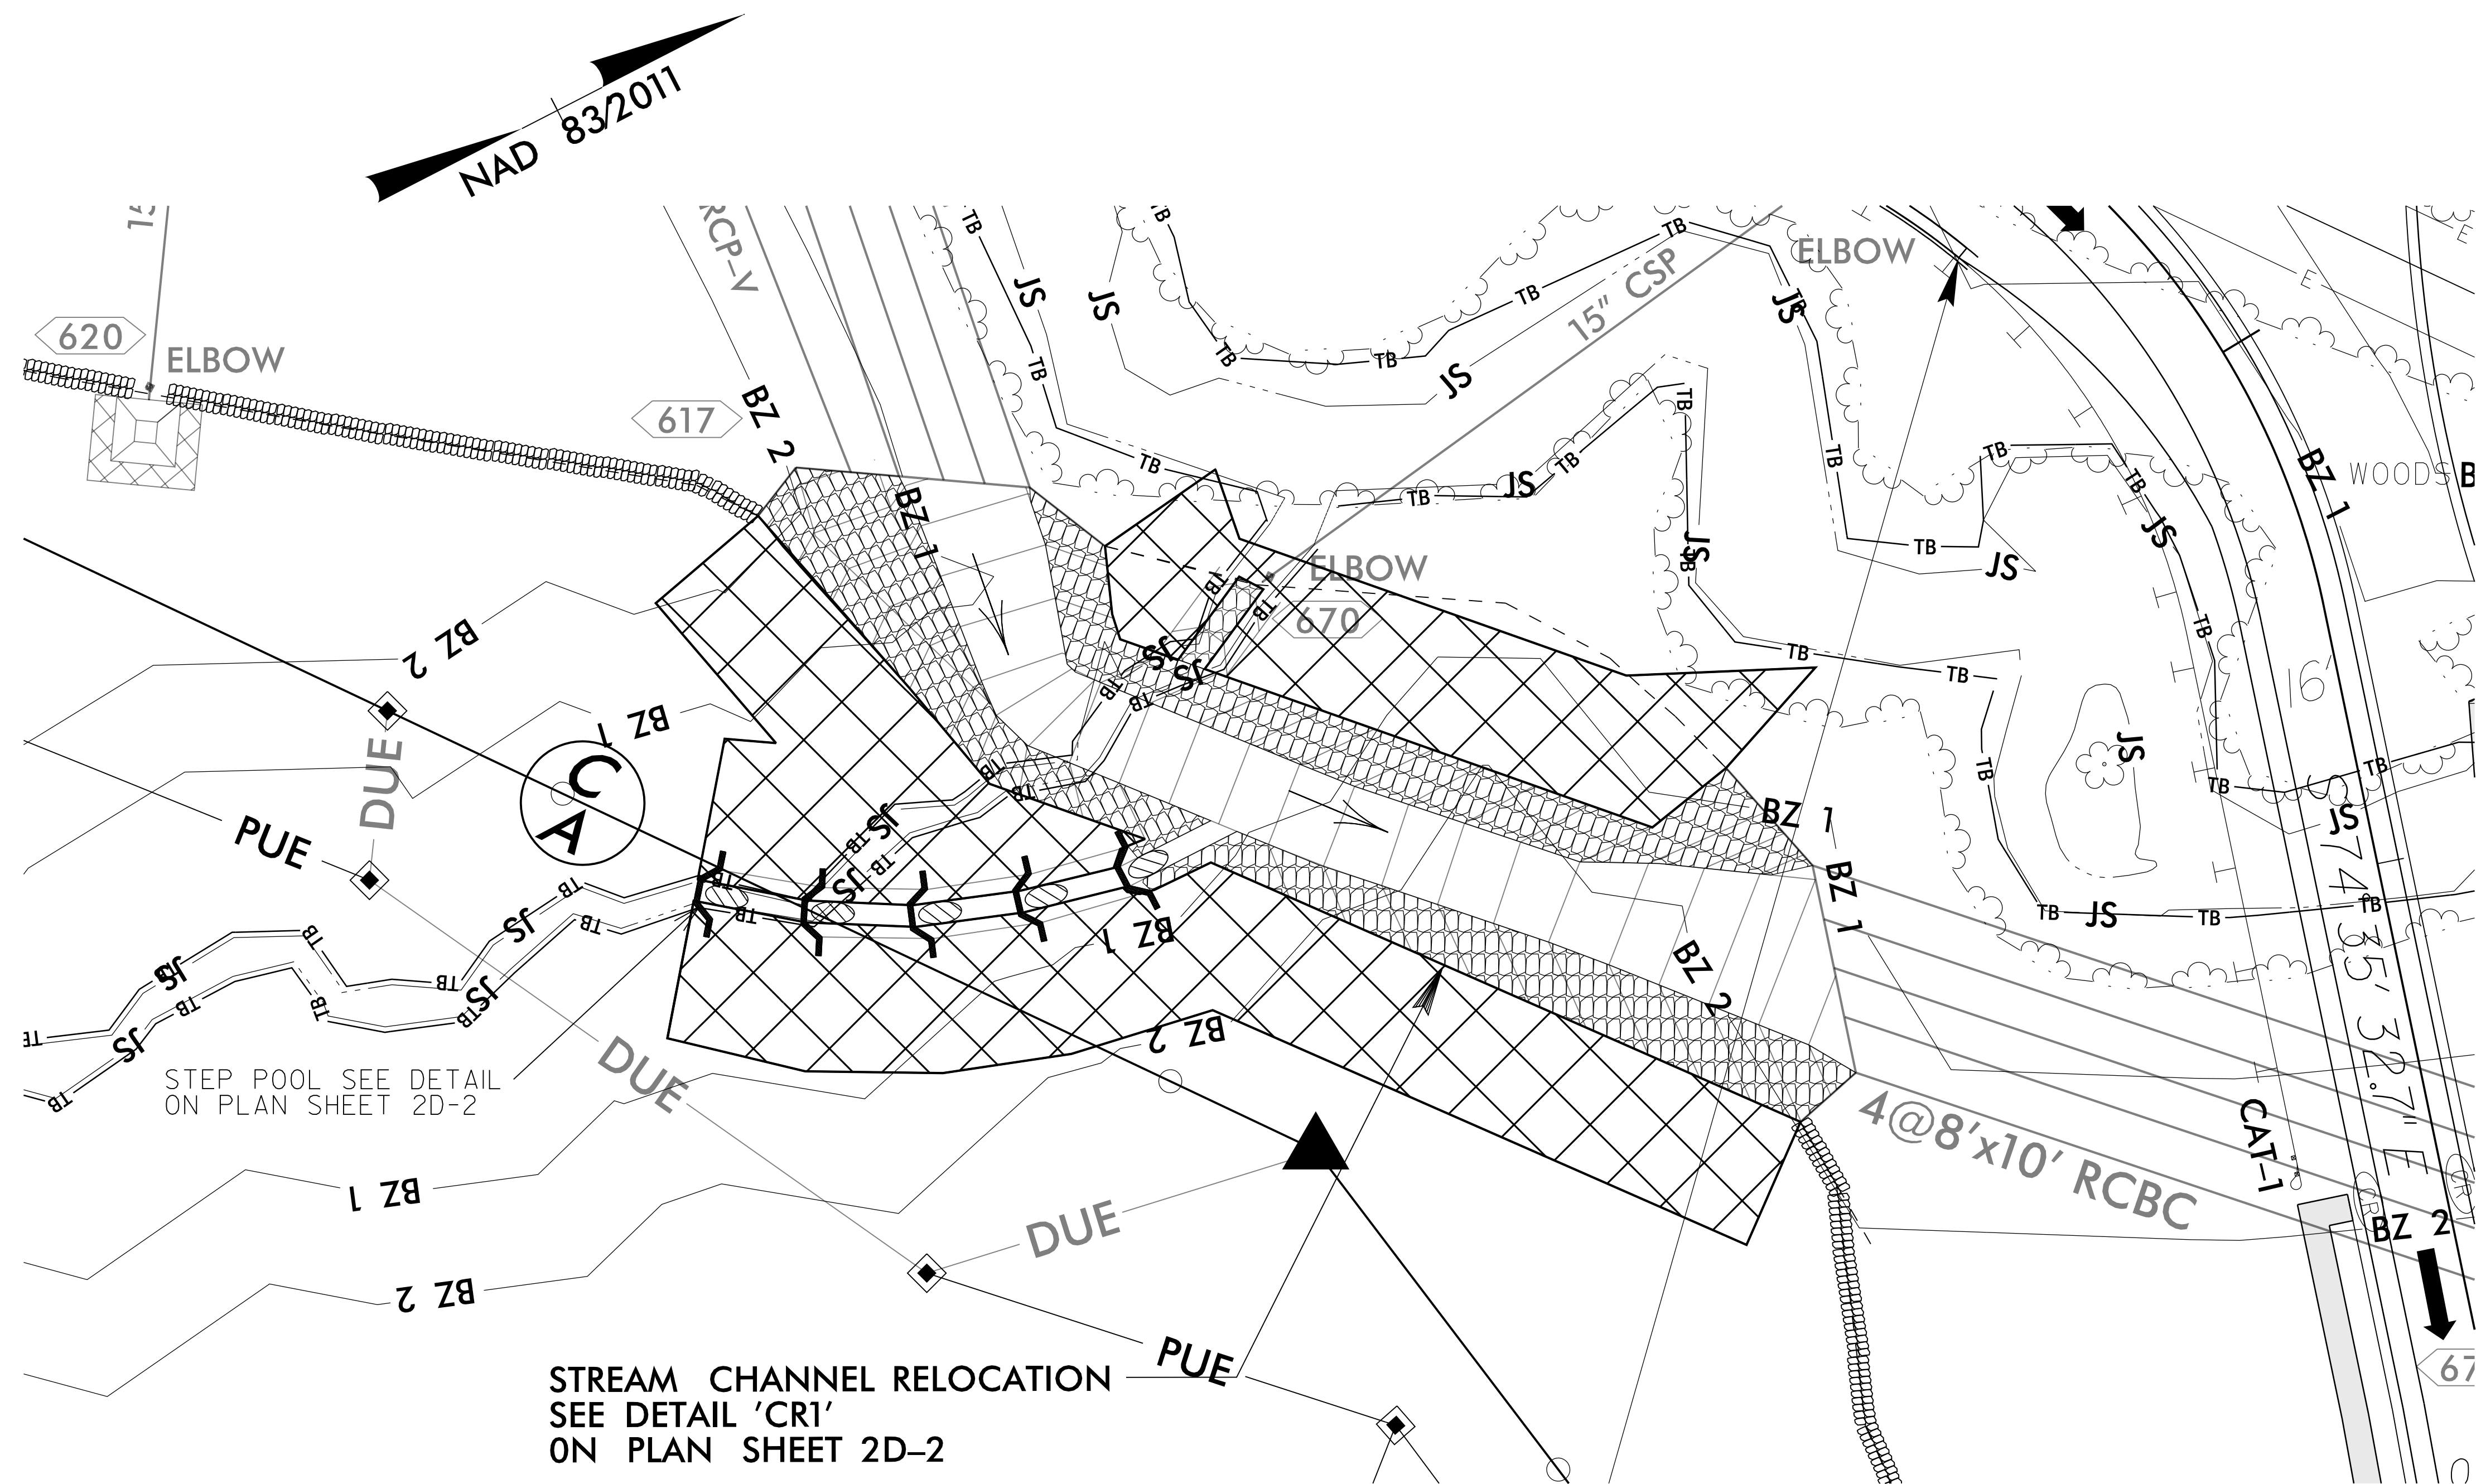

Scale: 1" = 20'

SEE RF-2, RF-3 AND PROJECT SPECIAL PROVISIONS