


MATCHLINE -L- STA. 76+50.00 SEE SHEET 6

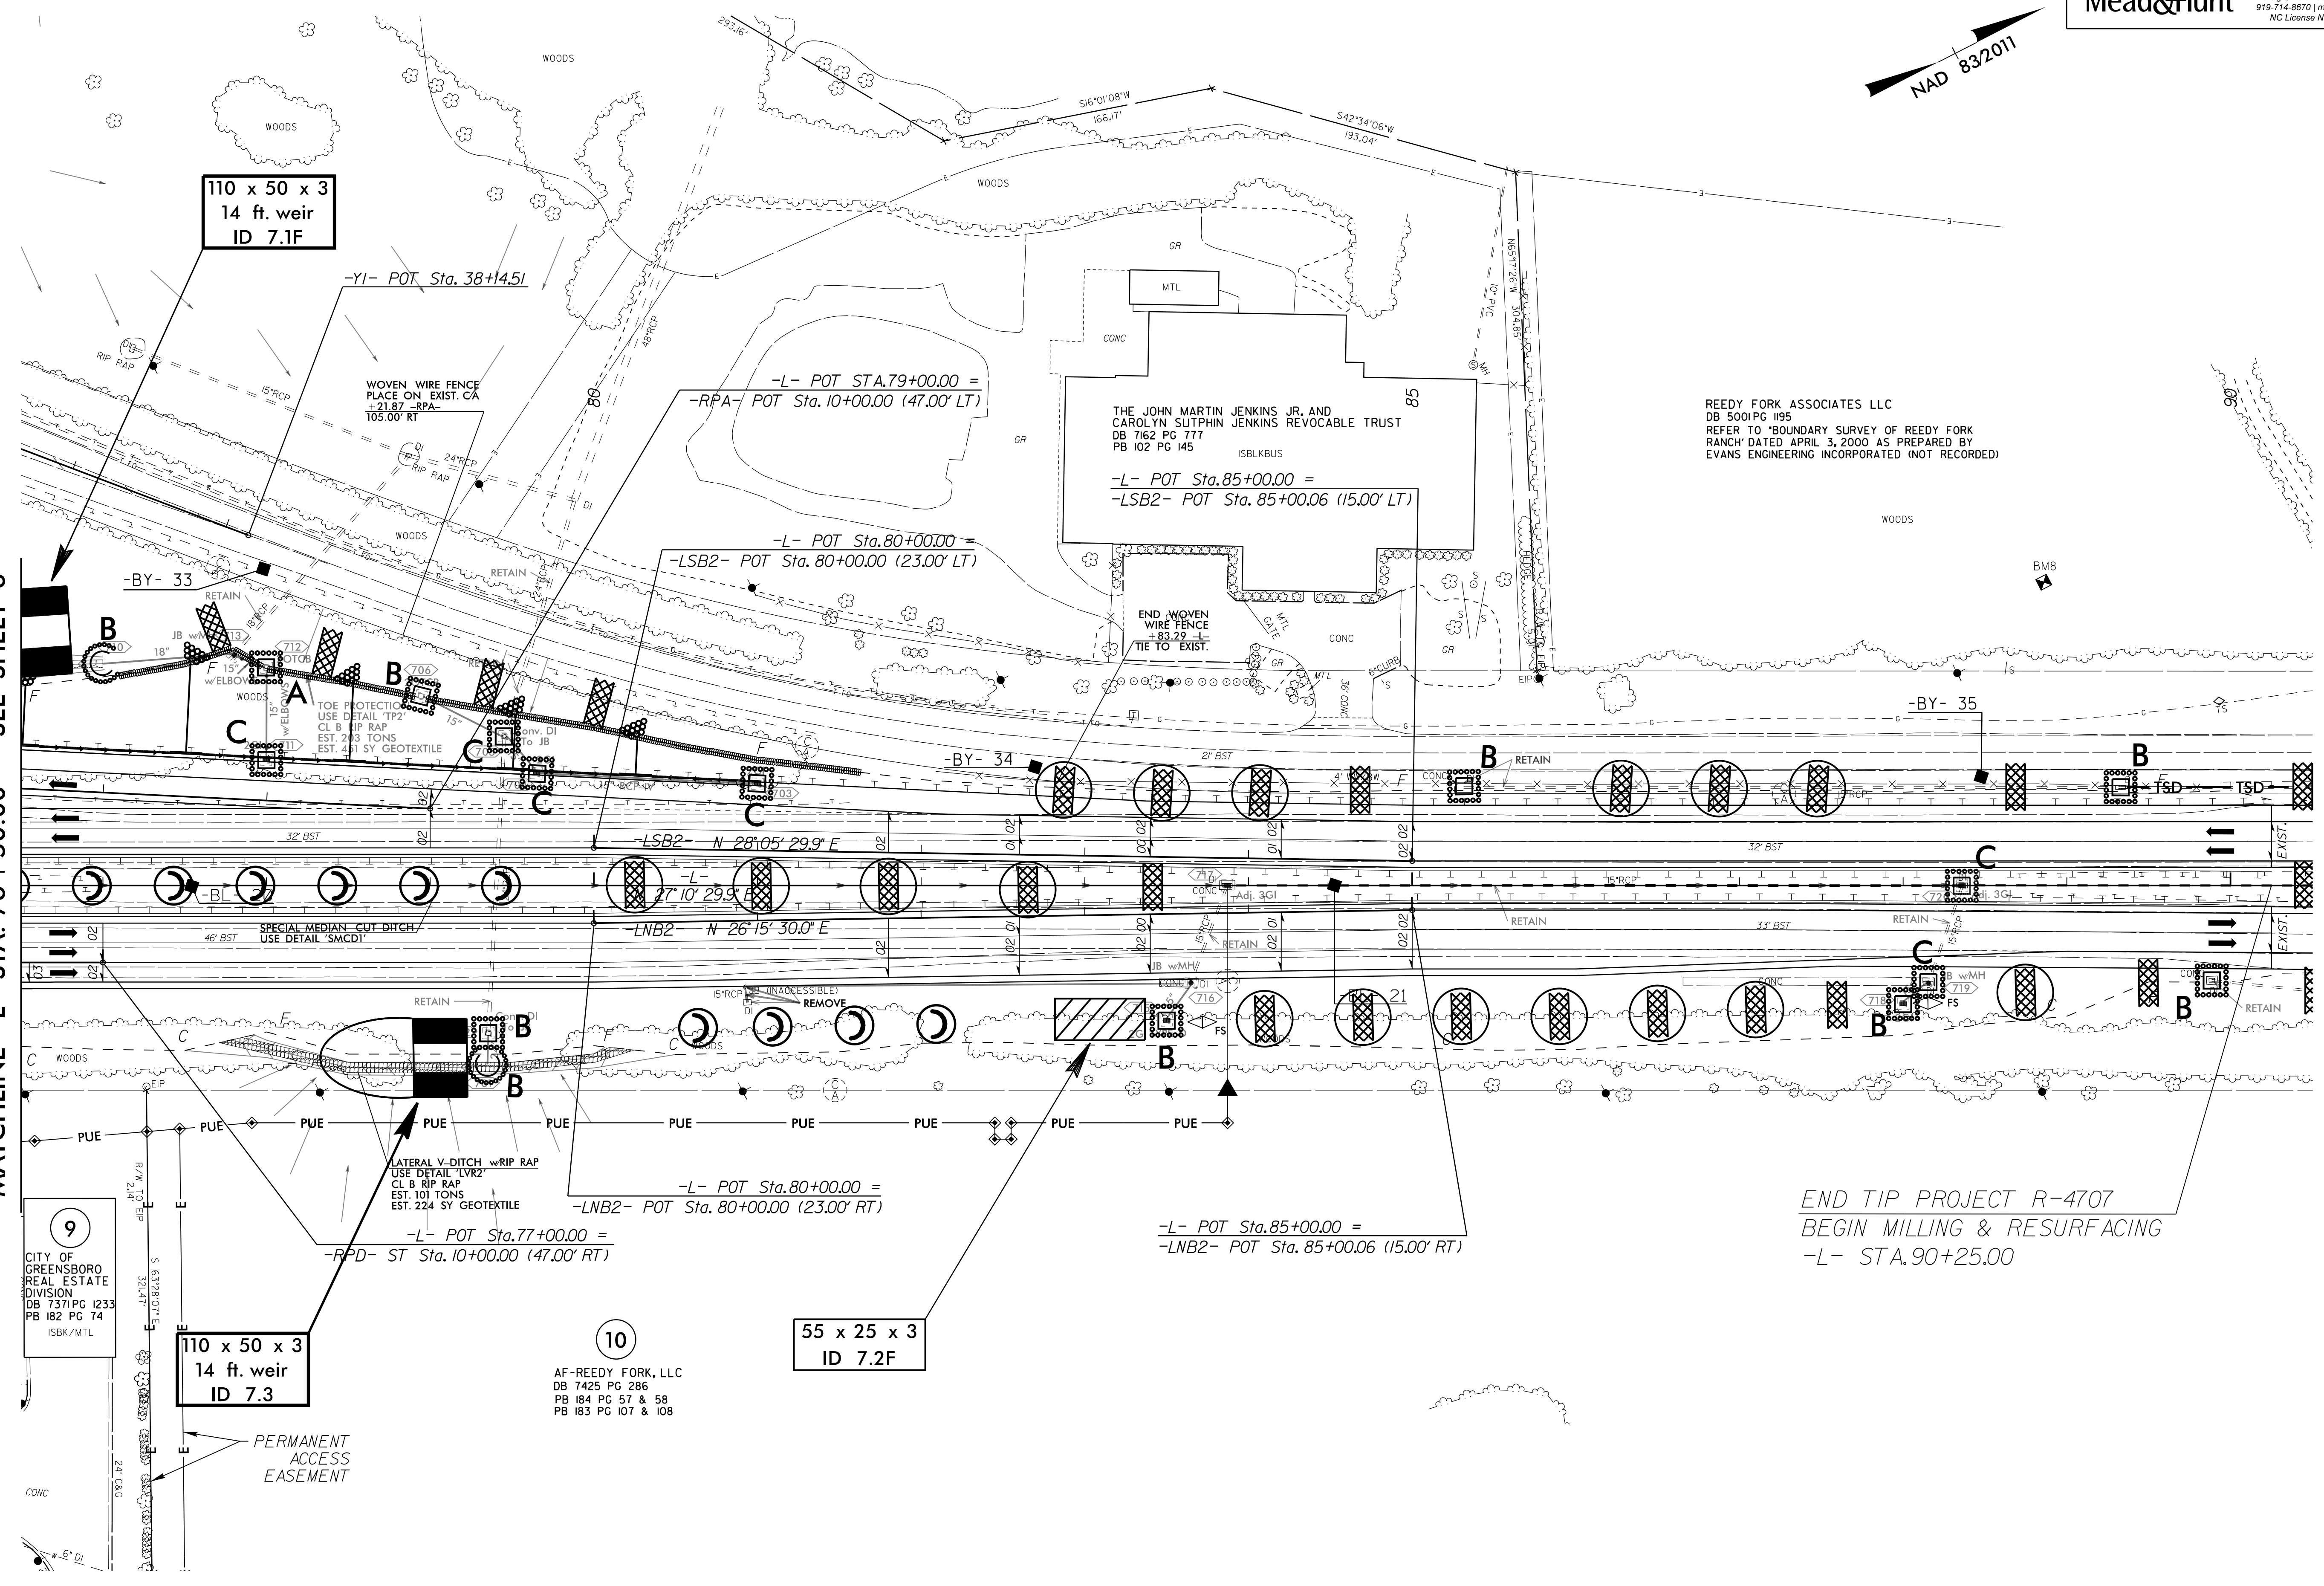

REEDY FORK ASSOCIATES LLC
DB 5001 PG 195
REFER TO 'BOUNDARY SURVEY OF REEDY FORK RANCH' DATED APRIL 3, 2000 AS PREPARED BY EVANS ENGINEERING INCORPORATED (NOT RECORDED)

THE JOHN MARTIN JENKINS JR. AND CAROLYN SUTPHIN JENKINS REVOCABLE TRUST
DB 7162 PG 177
PB 102 PG 145
ISBLKBUS

9
CITY OF GREENSBORO
REAL ESTATE
DIVISION
DB 7371 PG 1233
PB 182 PG 74
ISBK/MTL

10
AF-REEDY FORK, LLC
DB 7425 PG 286
PB 184 PG 57 & 58
PB 183 PG 107 & 108

END TIP PROJECT R-4707
BEGIN MILLING & RESURFACING
-L- STA. 90+25.00

110 x 50 x 3
14 ft. weir
ID 7.3

55 x 25 x 3
14 ft. weir
ID 7.2F

110 x 50 x 3
14 ft. weir
ID 7.1F

PERMANENT
ACCESS
EASEMENT