

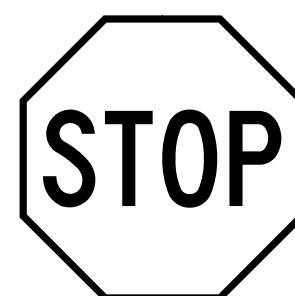

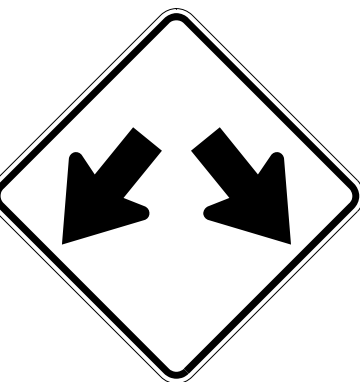
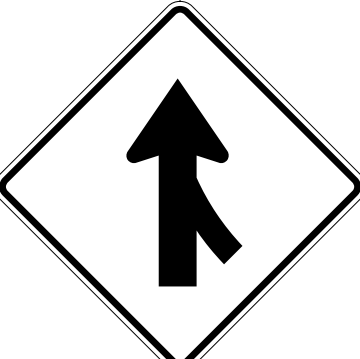

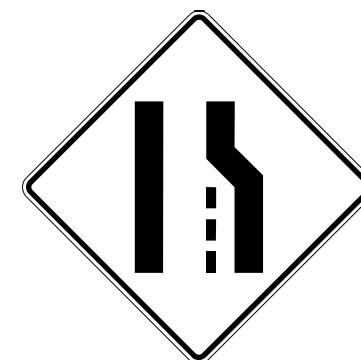

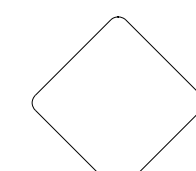




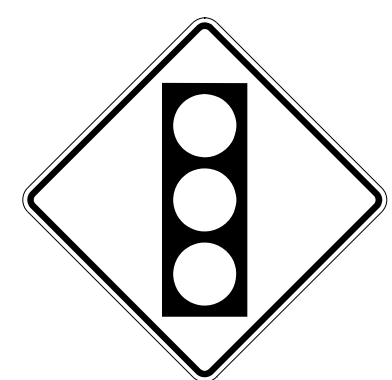
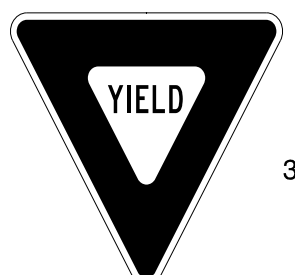



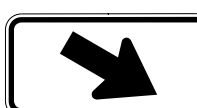

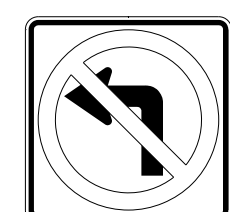






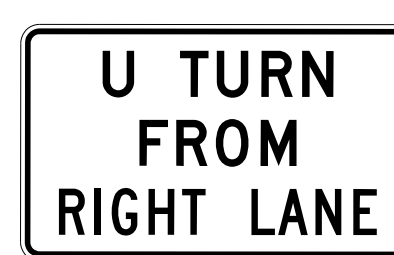


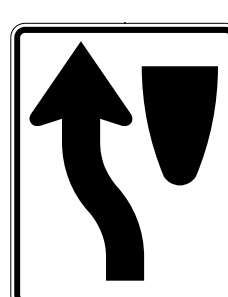



PROJECT REFERENCE NO. R-4707		SHEET NO. SIGN-3											
<p>401 QUANTITY REQ'D 2</p>  <p>R2-1 36" X 48"</p> <p>TWO "U" CHANNEL POSTS PER SIGN</p>		<p>402 QUANTITY REQ'D 6</p>  <p>R6-1R 54" X 18"</p> <p>TWO "U" CHANNEL POSTS PER SIGN</p>		<p>403 QUANTITY REQ'D 4</p>  <p>R1-1 36" X 36"</p> <p>MOUNT BELOW SIGN-429 IN ONE INSTALLATION. MOUNT BELOW SIGN-430 IN THREE INSTALLATIONS.</p>		<p>404 QUANTITY REQ'D 10</p>  <p>R5-1A 36" X 24"</p> <p>ONE "U" CHANNEL POST PER SIGN</p>		<p>405 QUANTITY REQ'D 3</p>  <p>W12-1 36" X 36"</p> <p>ONE "U" CHANNEL POST PER SIGN</p>		<p>406 QUANTITY REQ'D 2</p>  <p>W4-1 48" X 48"</p> <p>BARRIER MAOUNTED IN ONE INSTALLATION. TWO "U" CHANNEL POSTS IN ONE INSTALLATION.</p>		<p>APPROVED: <i>David T. Sears</i> 4/16/2020</p> <p>SEAL</p>  <p>DOCUMENT NOT CONSIDERED FINAL UNLESS ALL SIGNATURES COMPLETED</p>	
<p>407 QUANTITY REQ'D 2</p>  <p>W4-2 36" X 36"</p> <p>ONE "U" CHANNEL POST PER SIGN</p>		<p>408 QUANTITY REQ'D 2</p>  <p>W9-1 36" X 36"</p> <p>ONE "U" CHANNEL POST PER SIGN</p>		<p>409 QUANTITY REQ'D 3</p>  <p>OM1-3 18" X 18"</p> <p>ONE "U" CHANNEL POST PER SIGN</p>		<p>410 QUANTITY REQ'D 1</p>  <p>M4-4 24" X 12"</p> <p>MOUNT BELOW SIGN-423 IN ONE INSTALLATION</p>		<p>411 QUANTITY REQ'D 1</p>  <p>W3-5 36" X 36"</p> <p>ONE "U" CHANNEL POST</p>		<p>412 QUANTITY REQ'D 10</p>  <p>R4-7 24" X 30"</p> <p>ONE "U" CHANNEL POST PER SIGN</p>		<p>413 QUANTITY REQ'D 5</p>  <p>R2-1 24" X 30"</p> <p>ONE "U" CHANNEL POST PER SIGN</p>	
<p>414 QUANTITY REQ'D 2</p>  <p>W3-3 36" X 36"</p> <p>ONE "U" CHANNEL POST PER SIGN</p>		<p>415 QUANTITY REQ'D 4</p>  <p>R1-2 36" X 36" X 36"</p> <p>ONE "U" CHANNEL POST PER SIGN</p>		<p>416 QUANTITY REQ'D 4</p>  <p>R5-1 30" X 30"</p> <p>ONE "U" CHANNEL POST PER SIGN</p>		<p>417 QUANTITY REQ'D 8</p>  <p>W11-2 30" X 30"</p> <p>ONE "U" CHANNEL POST PER SIGN</p>		<p>418 QUANTITY REQ'D 4</p>  <p>W16-7PL 24" X 12"</p> <p>MOUNT BELOW SIGN-417 IN FOUR INSTALLATIONS.</p>		<p>419 QUANTITY REQ'D 4</p>  <p>W16-7PR 24" X 12"</p> <p>MOUNT BELOW SIGN-417 IN FOUR INSTALLATIONS.</p>		<p>420 QUANTITY REQ'D 2</p>  <p>R3-1 36" X 36"</p> <p>ONE "U" CHANNEL POST PER SIGN</p>	
<p>421 QUANTITY REQ'D 3</p>  <p>R3-2 36" X 36"</p> <p>ONE "U" CHANNEL POST PER SIGN</p>		<p>422 QUANTITY REQ'D 2</p>  <p>R3-4MOD 36" X 36"</p> <p>ONE "U" CHANNEL POST PER SIGN</p>		<p>423 QUANTITY REQ'D 4</p>  <p>R3-4 36" X 36"</p> <p>ONE "U" CHANNEL POST PER SIGN IN TWO INSTALLATIONS. MOUNT BELOW SIGN 412 IN ONE INSTALLATION.</p>		<p>424 QUANTITY REQ'D 6</p>  <p>R3-7R 36" X 36"</p> <p>ONE "U" CHANNEL POST</p>		<p>425 QUANTITY REQ'D 2</p>  <p>R2-1 24" X 30"</p> <p>ONE "U" CHANNEL POST PER SIGN</p>		<p>426 QUANTITY REQ'D 1</p>  <p>W14-2 30" X 30"</p> <p>ONE "U" CHANNEL POST</p>		<p>427 QUANTITY REQ'D 1</p>  <p>W14-12 30" X 30"</p> <p>ONE "U" CHANNEL POST</p>	
		<p>428 QUANTITY REQ'D 1</p>  <p>R3-23A 60" X 36"</p> <p>TWO "U" CHANNEL POSTS</p>		<p>429 QUANTITY REQ'D 1</p>  <p>R6-1L 36" X 12"</p> <p>ONE "U" CHANNEL POST</p>		<p>430 QUANTITY REQ'D 3</p>  <p>R6-1R 36" X 12"</p> <p>ONE "U" CHANNEL POST PER SIGN</p>		<p>431 QUANTITY REQ'D 2</p>  <p>R4-8 24" X 30"</p> <p>ONE "U" CHANNEL POST PER SIGN</p>					
 <p>P: (919) 878-9560 8601 Six Forks Road Forum 1 Suite 700 Raleigh, N.C. 27615 NC License No. F-0112</p> <p>Engineers Construction Managers Planners Scientists www.rkk.com</p> <p>Responsive People Creative Solutions</p>		<p>PROPOSED 'E' SIGNS</p>											