






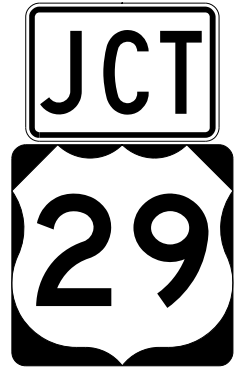





PROJECT REFERENCE NO. R-4707		SHEET NO. SIGN-3A							
<p>432 QUANTITY REQ'D 2</p>  R3-17aP 24" X 8"		<p>433 QUANTITY REQ'D 8</p>  R3-17 24" X 18"		<p>434 QUANTITY REQ'D 2</p>  R4-4 36" X 30"		<p>435 QUANTITY REQ'D 2</p>  R3-17bP 24" X 8"		<p>DocuSigned by: <i>David T. Sears</i> APPROVED: _____ DATE: 4/16/2020</p> <p>SEAL</p>  <p><b>DOCUMENT NOT CONSIDERED FINAL UNLESS ALL SIGNATURES COMPLETED</b></p>	
MOUNT BELOW SIGN-433 IN TWO INSTALLATIONS		ONE "U" CHANNEL POST PER SIGN		ONE "U" CHANNEL POST PER SIGN		MOUNT BELOW SIGN-433 IN TWO INSTALLATIONS			
<p>501</p>  M3-3 36" X 18" M1-4 36" X 36"		<p>502</p>  M3-1 36" X 18" M1-4 36" X 36"		<p>503 504</p>  M2-1 21" X 15" M1-4 24" X 24"					
ONE "U" CHANNEL POST		ONE "U" CHANNEL POST		ONE "U" CHANNEL POST PER SIGN					
		<p>QUANTITY REQ'D 2</p>  D10-3 12" X 48"		<p>QUANTITY REQ'D 2</p>  D10-3 12" X 48"					
		ONE 2 LB. U-POST PER SIGN		ONE 2 LB. U-POST PER SIGN					
 P: (919) 878-9560 8601 Six Forks Road Forum 1 Suite 700   Raleigh, N.C. 27615 NC License No. F-0112 Engineers   Construction Managers   Planners   Scientists www.rkk.com Responsive People   Creative Solutions		<p><b>PROPOSED 'E' &amp; 'F' SIGNS AND MILEMARKERS</b></p>							

R-4707