


APPROVED: *David T. Sears*
3655FB0D84B458
 DATE: 4/16/2020

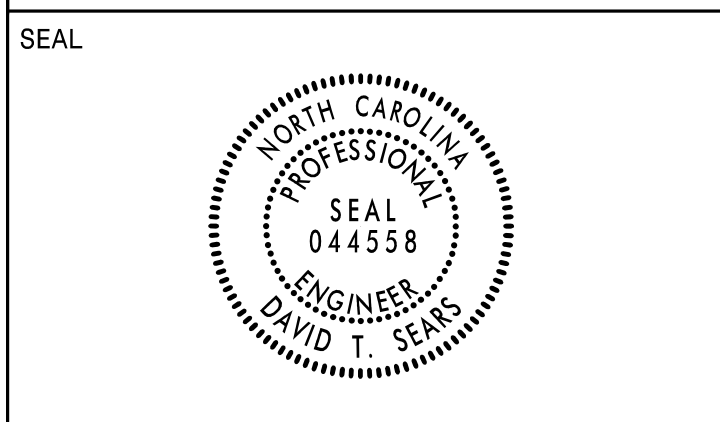

**DOCUMENT NOT CONSIDERED FINAL
 UNLESS ALL SIGNATURES COMPLETED**

SIGN NUMBER: 1A,2A,4A TYPE: B QUANTITY: 3 SIGN WIDTH: 11'-0" HEIGHT: 2'-6" TOTAL AREA: 27.5 Sq.Ft. BORDER TYPE: FLUSH RECESS: 0" WIDTH: 2" RADII: 3" NO. Z BARS: 2 LENGTH: 124.0 USE NOTES: 1,2 1. Legend and border (except those that are colored black) shall be direct applied Grade A sheeting. 2. Background shall be Grade C reflective sheeting. 3. Shields: A, B, and C type arrows shall be on 0.032" (0.8mm) aluminum and demountable. 4. Bottom panel shall be yellow Grade C sheeting. Legend shall be direct applied black non-reflective sheeting. Yellow panel is:	BACKG COLOR: Green COPY COLOR: White DESIGN BY: A. TUTT PROJECT ID: R-4707 LOCATION: NB US-29 OFFSITE, -L- STA. 47+08, -L- STA. 78+18 CHECKED BY: D. SEARS Jan 20, 2020 DIV: 7 MAT'L: 0.125" (3.2 mm) ALUMINUM
--	--

Spacing Factor is 1.2 For "EXIT"
 Spacing Factor is 1 unless specified otherwise

Letter positions											Series/Size
Letter spacings are to start of next letter											Text Length
	E	X	I	Y							E 2000
	26	9.2	11.1	3.8	7.5	74.4					31.6
		1	3	7							E 2000
	72.6	7.5	13.8	12.2	26						33.5

FILENAME: R4707_SGN_DESIGN_01 NORTH CAROLINA D.O.T. SIGN DETAIL

SIGN NUMBER: 1B TYPE: A QUANTITY: 1 SIGN WIDTH: 21'-6" HEIGHT: 6'-0" TOTAL AREA: 129.0 Sq.Ft. BORDER TYPE: FLUSH RECESS: 0" WIDTH: 2" RADII: 9" NO. Z BARS: 2 LENGTH: 250.0 USE NOTES: 1,2 1. Legend and border (except those that are colored black) shall be direct applied Grade A sheeting. 2. Background shall be Grade C reflective sheeting. 3. Shields: A, B, and C type arrows shall be on 0.032" (0.8mm) aluminum and demountable. 4. Bottom panel shall be yellow Grade C sheeting. Legend shall be direct applied black non-reflective sheeting. Yellow panel is:	BACKG COLOR: Green COPY COLOR: White DESIGN BY: D. SEARS PROJECT ID: R-4707 LOCATION: NB US-29 OFFSITE CHECKED BY: A. TUTT Dec 12, 2019 DIV: 7 MAT'L: 0.125" (3.2 mm) ALUMINUM
---	--

Spacing Factor is 1 unless specified otherwise

Letter positions											Series/Size							
Letter spacings are to start of next letter											Text Length							
	R	e	e	d	y	F	o	r	k	P	k	w	y	E 2000				
	18.4	15.8	14.1	14.1	15.2	13.6	16	14.7	15.8	11.8	10.6	16	16.8	13.8	19.2	13.6	18.4	221.1
		1		1/2		M	I	L	E	S								E 2000
	83.2	4.5	7.5	22	15	12	4.4	9.2	8.9	8.1	83.2							91.6

FILENAME: R4707_SGN_DESIGN_02 NORTH CAROLINA D.O.T. SIGN DETAIL

SIGN NUMBER: 2B,4B TYPE: A QUANTITY: 2 SIGN WIDTH: 25'-0" HEIGHT: 5'-0" TOTAL AREA: 125.0 Sq.Ft. BORDER TYPE: FLUSH RECESS: 0" WIDTH: 2" RADII: 6" NO. Z BARS: 2 LENGTH: 292.0 USE NOTES: 1,2,3 1. Legend and border (except those that are colored black) shall be direct applied Grade A sheeting. 2. Background shall be Grade C reflective sheeting. 3. Shields: A, B, and C type arrows shall be on 0.032" (0.8mm) aluminum and demountable. 4. Bottom panel shall be yellow Grade C sheeting. Legend shall be direct applied black non-reflective sheeting. Yellow panel is:	BACKG COLOR: Green COPY COLOR: White DESIGN BY: A. TUTT PROJECT ID: R-4707 LOCATION: -L- STA. 47+08, -L- STA. 78+18 CHECKED BY: D. SEARS Dec 09, 2019 DIV: 7 MAT'L: 0.125" (3.2 mm) ALUMINUM
--	--

Spacing Factor is 1 unless specified otherwise

Letter positions											Series/Size							
Letter spacings are to start of next letter											Text Length							
	R	e	e	d	y	F	o	r	k	P	k	w	y	E 2000				
	17.7	15.8	14.1	14.1	15.2	13.6	16	14.7	15.8	11.8	10.6	16	16.8	13.8	19.2	13.6	61.2	221.1
		1		3		6												E 2000
	72.1	7.5	14.7	12.2	25.5													34.4

FILENAME: R4707_SGN_DESIGN_03 NORTH CAROLINA D.O.T. SIGN DETAIL

SIGN NUMBER: 3A TYPE: B QUANTITY: 1 SIGN WIDTH: 11'-0" HEIGHT: 2'-6" TOTAL AREA: 27.5 Sq.Ft. BORDER TYPE: FLUSH RECESS: 0" WIDTH: 2" RADII: 3" NO. Z BARS: 2 LENGTH: 124.0 USE NOTES: 1,2 1. Legend and border (except those that are colored black) shall be direct applied Grade A sheeting. 2. Background shall be Grade C reflective sheeting. 3. Shields: A, B, and C type arrows shall be on 0.032" (0.8mm) aluminum and demountable. 4. Bottom panel shall be yellow Grade C sheeting. Legend shall be direct applied black non-reflective sheeting. Yellow panel is:	BACKG COLOR: Green COPY COLOR: White DESIGN BY: A. TUTT PROJECT ID: R-4707 LOCATION: -L- STA. 78+18 CHECKED BY: D. SEARS Dec 09, 2019 DIV: 7 MAT'L: 0.125" (3.2 mm) ALUMINUM
--	--

Spacing Factor is 1.2 for "EXIT"
 Spacing Factor is 1 unless specified otherwise

Letter positions											Series/Size
Letter spacings are to start of next letter											Text Length
	E	X	I	T							E 2000
	25.5	9.2	11.1	3.8	7.5	74.9					31.6
		1	3	6							E 2000
	72.1	7.5	14.7	12.2	25.5						34.4

FILENAME: R4707_SGN_DESIGN_04 NORTH CAROLINA D.O.T. SIGN DETAIL