


APPROVED: *David J. Sears*
3655FB0D84B458
 DATE: 4/16/2020

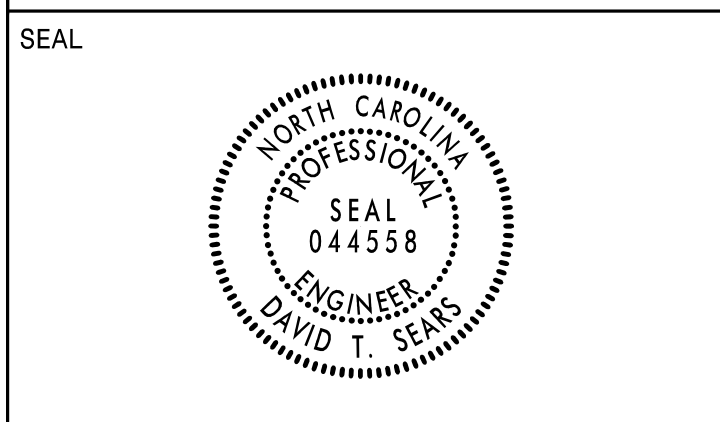

**DOCUMENT NOT CONSIDERED FINAL
 UNLESS ALL SIGNATURES COMPLETED**

SIGN NUMBER: 3B TYPE: A QUANTITY: 1 SIGN WIDTH: 13'-6" HEIGHT: 6'-0" TOTAL AREA: 81.0 Sq.Ft. BORDER TYPE: FLUSH RECESS: 0" WIDTH: 2" RADII: 9" NO. Z BARS: 2 LENGTH: 154.0 USE NOTES: 1,2 1. Legend and border (except those that are colored black) shall be direct applied Grade A sheeting. 2. Background shall be Grade C reflective sheeting. 3. Shields: A, B, and C type arrows shall be on 0.032" (0.8mm) aluminum and demountable. 4. Bottom panel shall be yellow Grade C sheeting. Legend shall be direct applied black non-reflective sheeting. Yellow panel is:	BACKG COLOR: Green COPY COLOR: White SYMBOL X Y WID HT MAT'L: 0.125" (3.2 mm) ALUMINUM	DESIGN BY: A. TUTT PROJECT ID: R-4707 CHECKED BY: D. SEARS LOCATION: -L- STA. 78+18 Dec 09, 2019 DIV: 7
--	---	--

Spacing Factor is 1 unless specified otherwise

LETTER POSITIONS												Series/Size
Letter spacings are to start of next letter												Text Length
78.5	18.4	8.2	14.1	15.8	15.5	10.6	16	15.8	10.6	18.5		EM 2000
1	3/4	M	I	L	E	S						E 2000
33.7	4.5	7.5	25	15	12	4.4	9.2	8.9	8.1	33.7		94.6

FILENAME: R4707_SGN_DESIGN_075 NORTH CAROLINA D.O.T. SIGN DETAIL

SIGN NUMBER: 5B TYPE: A QUANTITY: 2 SIGN WIDTH: 13'-0" HEIGHT: 12'-0" TOTAL AREA: 156.0 Sq.Ft. BORDER TYPE: FLUSH RECESS: 0" WIDTH: 2" RADII: 12" NO. Z BARS: 3 LENGTH: 148.0 USE NOTES: 1,2,3 1. Legend and border (except those that are colored black) shall be direct applied Grade A sheeting. 2. Background shall be Grade C reflective sheeting. 3. Shields: A, B, and C type arrows shall be on 0.032" (0.8mm) aluminum and demountable. 4. Bottom panel shall be yellow Grade C sheeting. Legend shall be direct applied black non-reflective sheeting. Yellow panel is:	BACKG COLOR: Green COPY COLOR: White SYMBOL X Y WID HT MAT'L: 0.125" (3.2 mm) ALUMINUM	DESIGN BY: A. TUTT PROJECT ID: R-4707 CHECKED BY: D. SEARS LOCATION: -Y- STA. 33+50, -Y- STA. 42+44 Mar 04, 2020 DIV: 7
---	---	--

Spacing Factor is 1 unless specified otherwise

LETTER POSITIONS												Series/Size
Letter spacings are to start of next letter												Text Length
73.5	12.2	3.1	12.8	11	11	9.7	22.5					E 2000
R	E	I	D	S	V	I	L	E				59.9
16.3	15.8	15.5	8.2	15.2	13.8	17	9.6	9.6	8.2	10.6	16.3	EM 2000
												123.4

FILENAME: R4707_SGN_DESIGN_075 NORTH CAROLINA D.O.T. SIGN DETAIL

SIGN NUMBER: 6 TYPE: A QUANTITY: 1 SIGN WIDTH: 14'-6" HEIGHT: 12'-0" TOTAL AREA: 174.0 Sq.Ft. BORDER TYPE: FLUSH RECESS: 0" WIDTH: 2" RADII: 12" NO. Z BARS: 3 LENGTH: 166.0 USE NOTES: 1,2,3 1. Legend and border (except those that are colored black) shall be direct applied Grade A sheeting. 2. Background shall be Grade C reflective sheeting. 3. Shields: A, B, and C type arrows shall be on 0.032" (0.8mm) aluminum and demountable. 4. Bottom panel shall be yellow Grade C sheeting. Legend shall be direct applied black non-reflective sheeting. Yellow panel is:	BACKG COLOR: Green COPY COLOR: White SYMBOL X Y WID HT MAT'L: 0.125" (3.2 mm) ALUMINUM	DESIGN BY: A. TUTT PROJECT ID: R-4707 CHECKED BY: D. SEARS LOCATION: -Y- STA. 33+50 Mar 04, 2020 DIV: 7
--	---	--

Spacing Factor is 1 unless specified otherwise

LETTER POSITIONS												Series/Size
Letter spacings are to start of next letter												Text Length
82.6	12.2	2.2	12.8	11.8	11	9.7	31.6					E 2000
G	R	E	E	N	S	B	O	R	O			59.8
17.2	17.8	10.4	14.1	15.5	15.2	15.5	14.1	15.8	10.4	10.9	17.2	EM 2000
												139.7

FILENAME: R4707_SGN_DESIGN_075 NORTH CAROLINA D.O.T. SIGN DETAIL

SIGN NUMBER: 7 TYPE: A QUANTITY: 1 SIGN WIDTH: 17'-6" HEIGHT: 12'-0" TOTAL AREA: 210.0 Sq.Ft. BORDER TYPE: FLUSH RECESS: 0" WIDTH: 2" RADII: 12" NO. Z BARS: 3 LENGTH: 202.0 USE NOTES: 1,2,3 1. Legend and border (except those that are colored black) shall be direct applied Grade A sheeting. 2. Background shall be Grade C reflective sheeting. 3. Shields: A, B, and C type arrows shall be on 0.032" (0.8mm) aluminum and demountable. 4. Bottom panel shall be yellow Grade C sheeting. Legend shall be direct applied black non-reflective sheeting. Yellow panel is:	BACKG COLOR: Green COPY COLOR: White SYMBOL X Y WID HT MAT'L: 0.125" (3.2 mm) ALUMINUM	DESIGN BY: A. TUTT PROJECT ID: R-4707 CHECKED BY: D. SEARS LOCATION: -Y- STA. 40+24 Mar 04, 2020 DIV: 7
--	---	--

Spacing Factor is 1 unless specified otherwise

LETTER POSITIONS												Series/Size
Letter spacings are to start of next letter												Text Length
100.6	12.2	2.2	12.8	11.8	11	9.7	49.6					E 2000
G	R	E	E	N	S	B	O	R	O			59.8
35.2	17.8	10.4	14.1	15.5	15.2	15.5	14.1	15.8	10.4	10.9	35.2	EM 2000
												139.7

FILENAME: R4707_SGN_DESIGN_075 NORTH CAROLINA D.O.T. SIGN DETAIL