
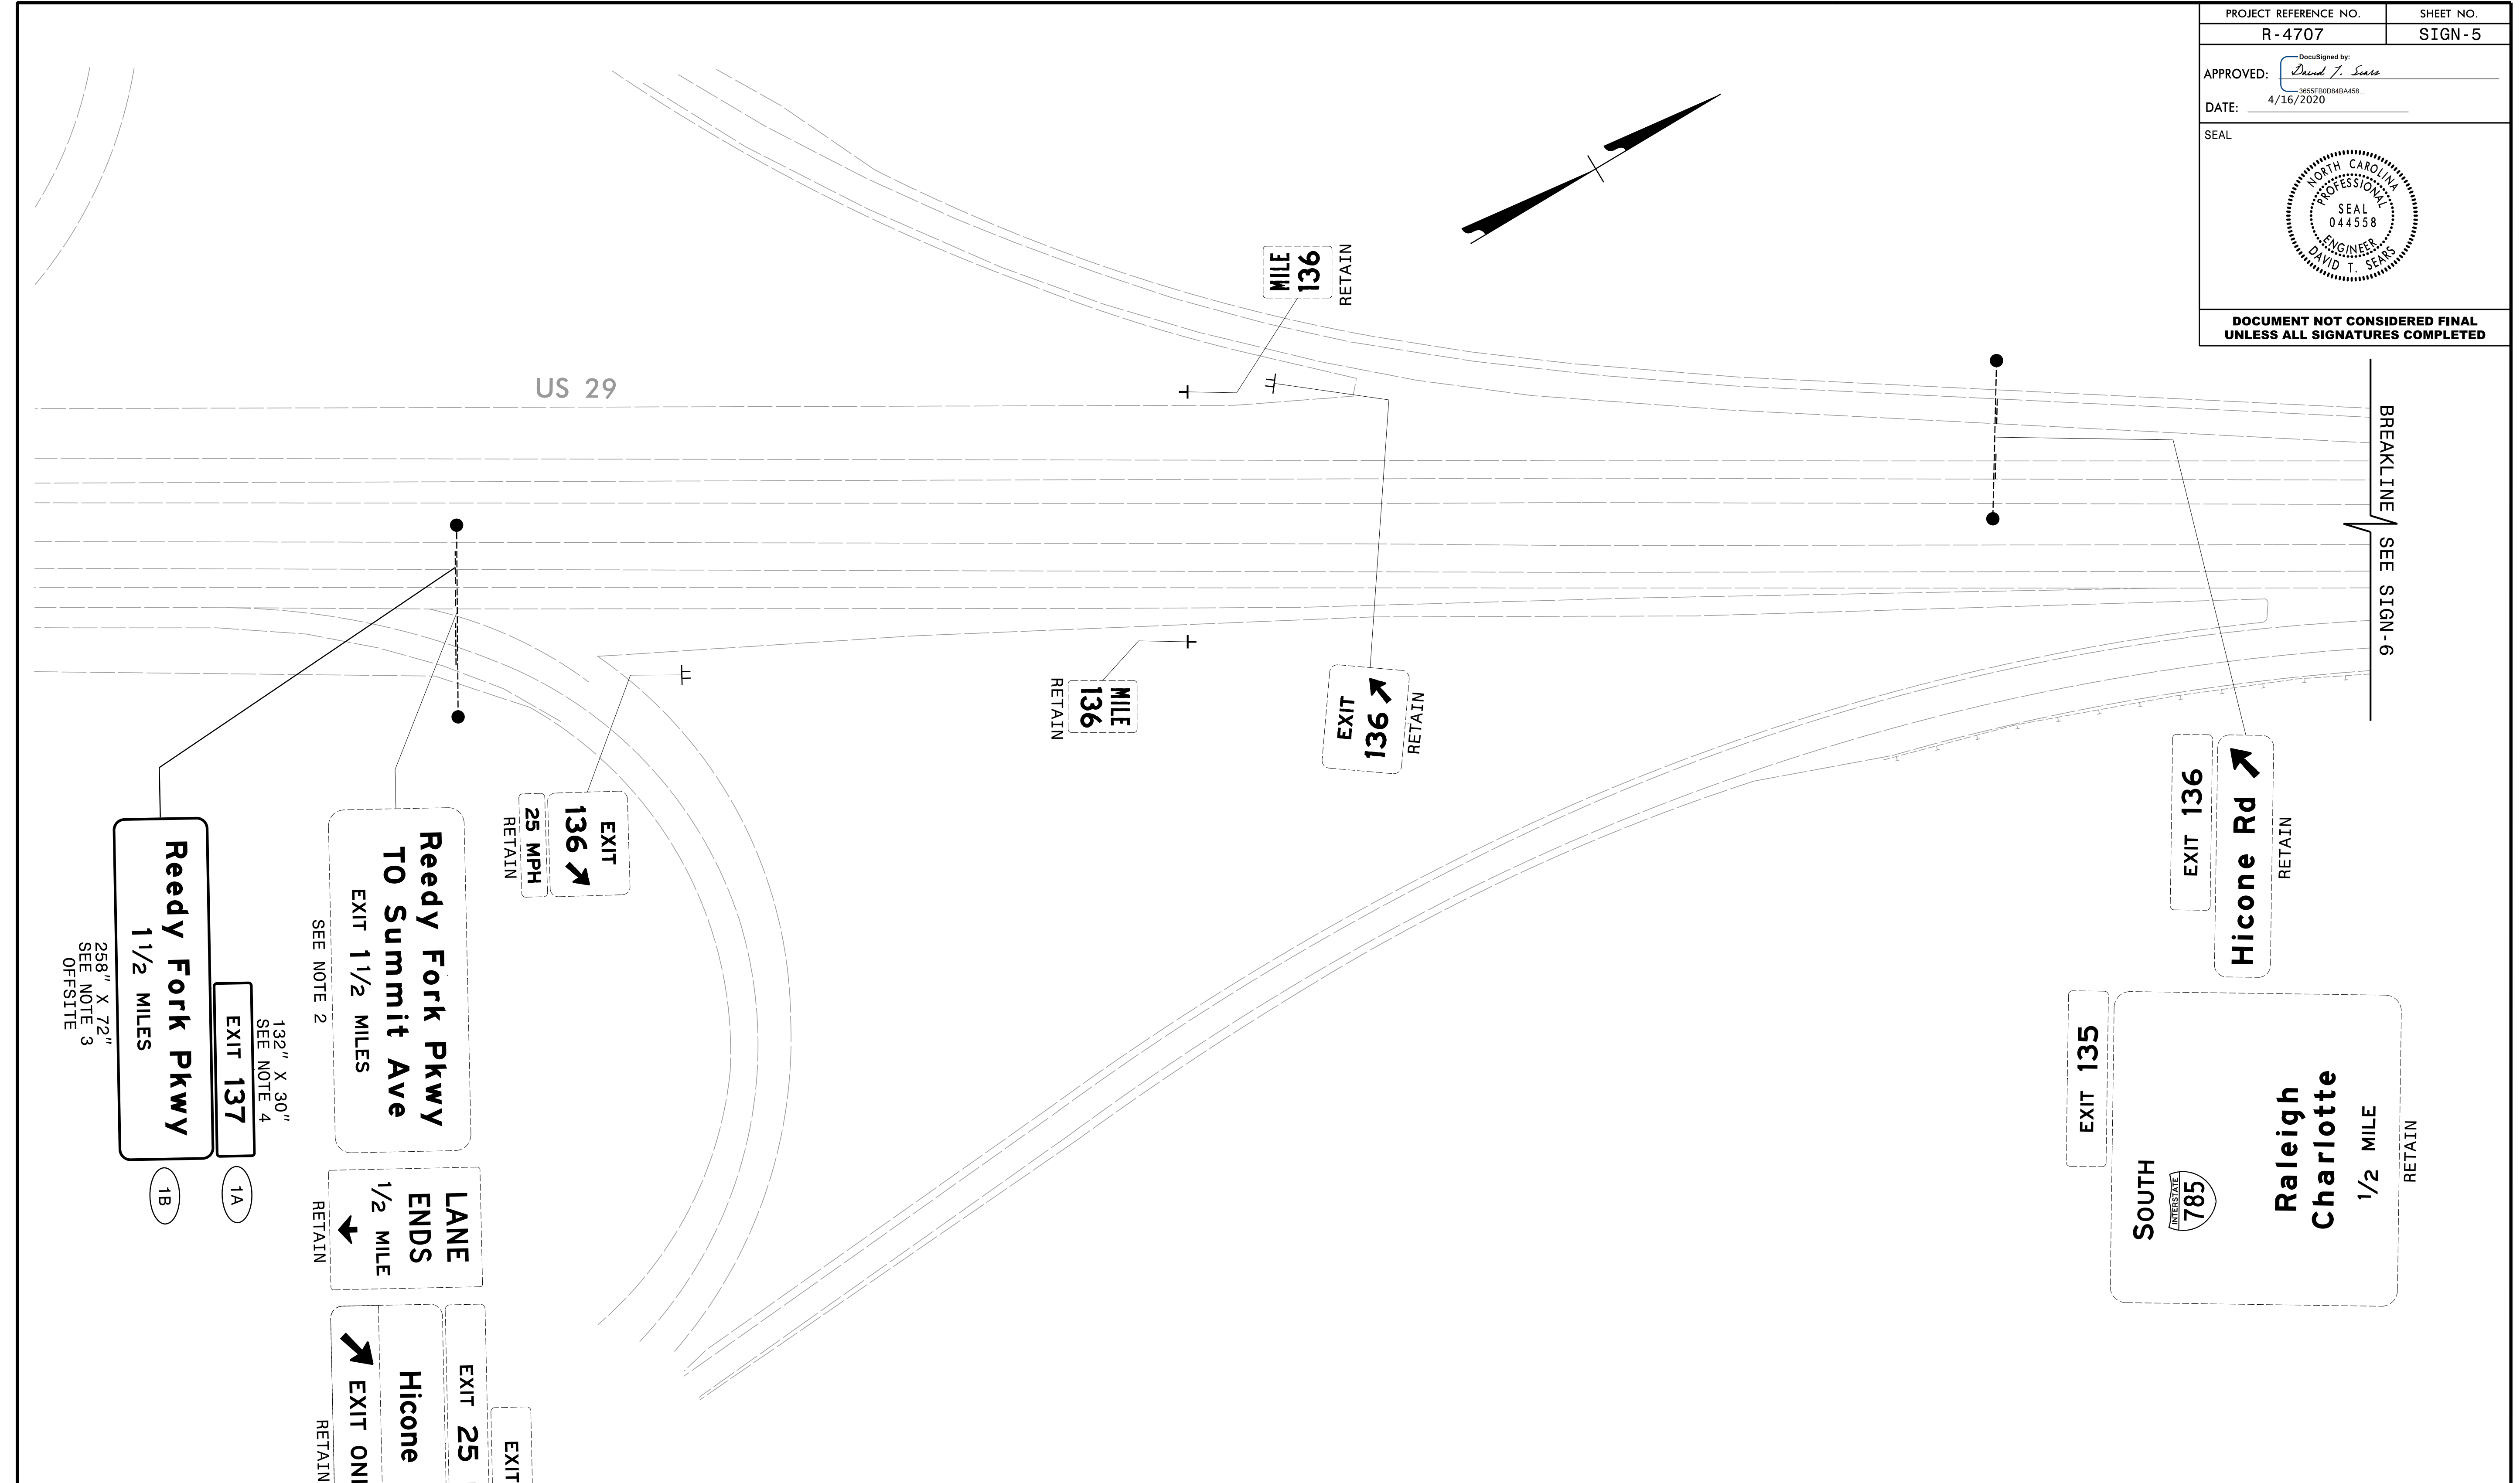


PROJECT REFERENCE NO. R-4707	SHEET NO. SIGN-5
APPROVED: <i>David T. Sears</i> <small>DocuSigned by: David T. Sears</small> <small>365F9D84BA458</small> DATE: 4/16/2020	
SEAL 	
DOCUMENT NOT CONSIDERED FINAL UNLESS ALL SIGNATURES COMPLETED	



- PROJECT NOTES**
- DISPOSAL OF SIGN SYSTEM, STEEL BEAM
  - DISPOSAL OF SIGN, A OR B (OVERHEAD)
  - SIGN ERECTION, TYPE A (OVERHEAD)
  - SIGN ERECTION, TYPE B (OVERHEAD)
  - SIGN ERECTION, TYPE A (GROUND MOUNTED)
  - SIGN ERECTION, TYPE B (GROUND MOUNTED)
  - SIGN ERECTION, TYPE D, E, AND F
  - SIGN ERECTION, MILEMARKER

**PROPOSED SIGNS**  
US 29 OFFSITE

**RK&K**  
 P: (919) 878-9560  
 8601 Six Forks Road Forum 1 Suite 700 | Raleigh, N.C. 27615  
 NC License No. F-0112  
 Engineers | Construction Managers | Planners | Scientists  
 www.rkk.com  
 Responsive People | Creative Solutions

# 258 X 72