


SEAL



DOCUMENT NOT CONSIDERED FINAL
UNLESS ALL SIGNATURES COMPLETED

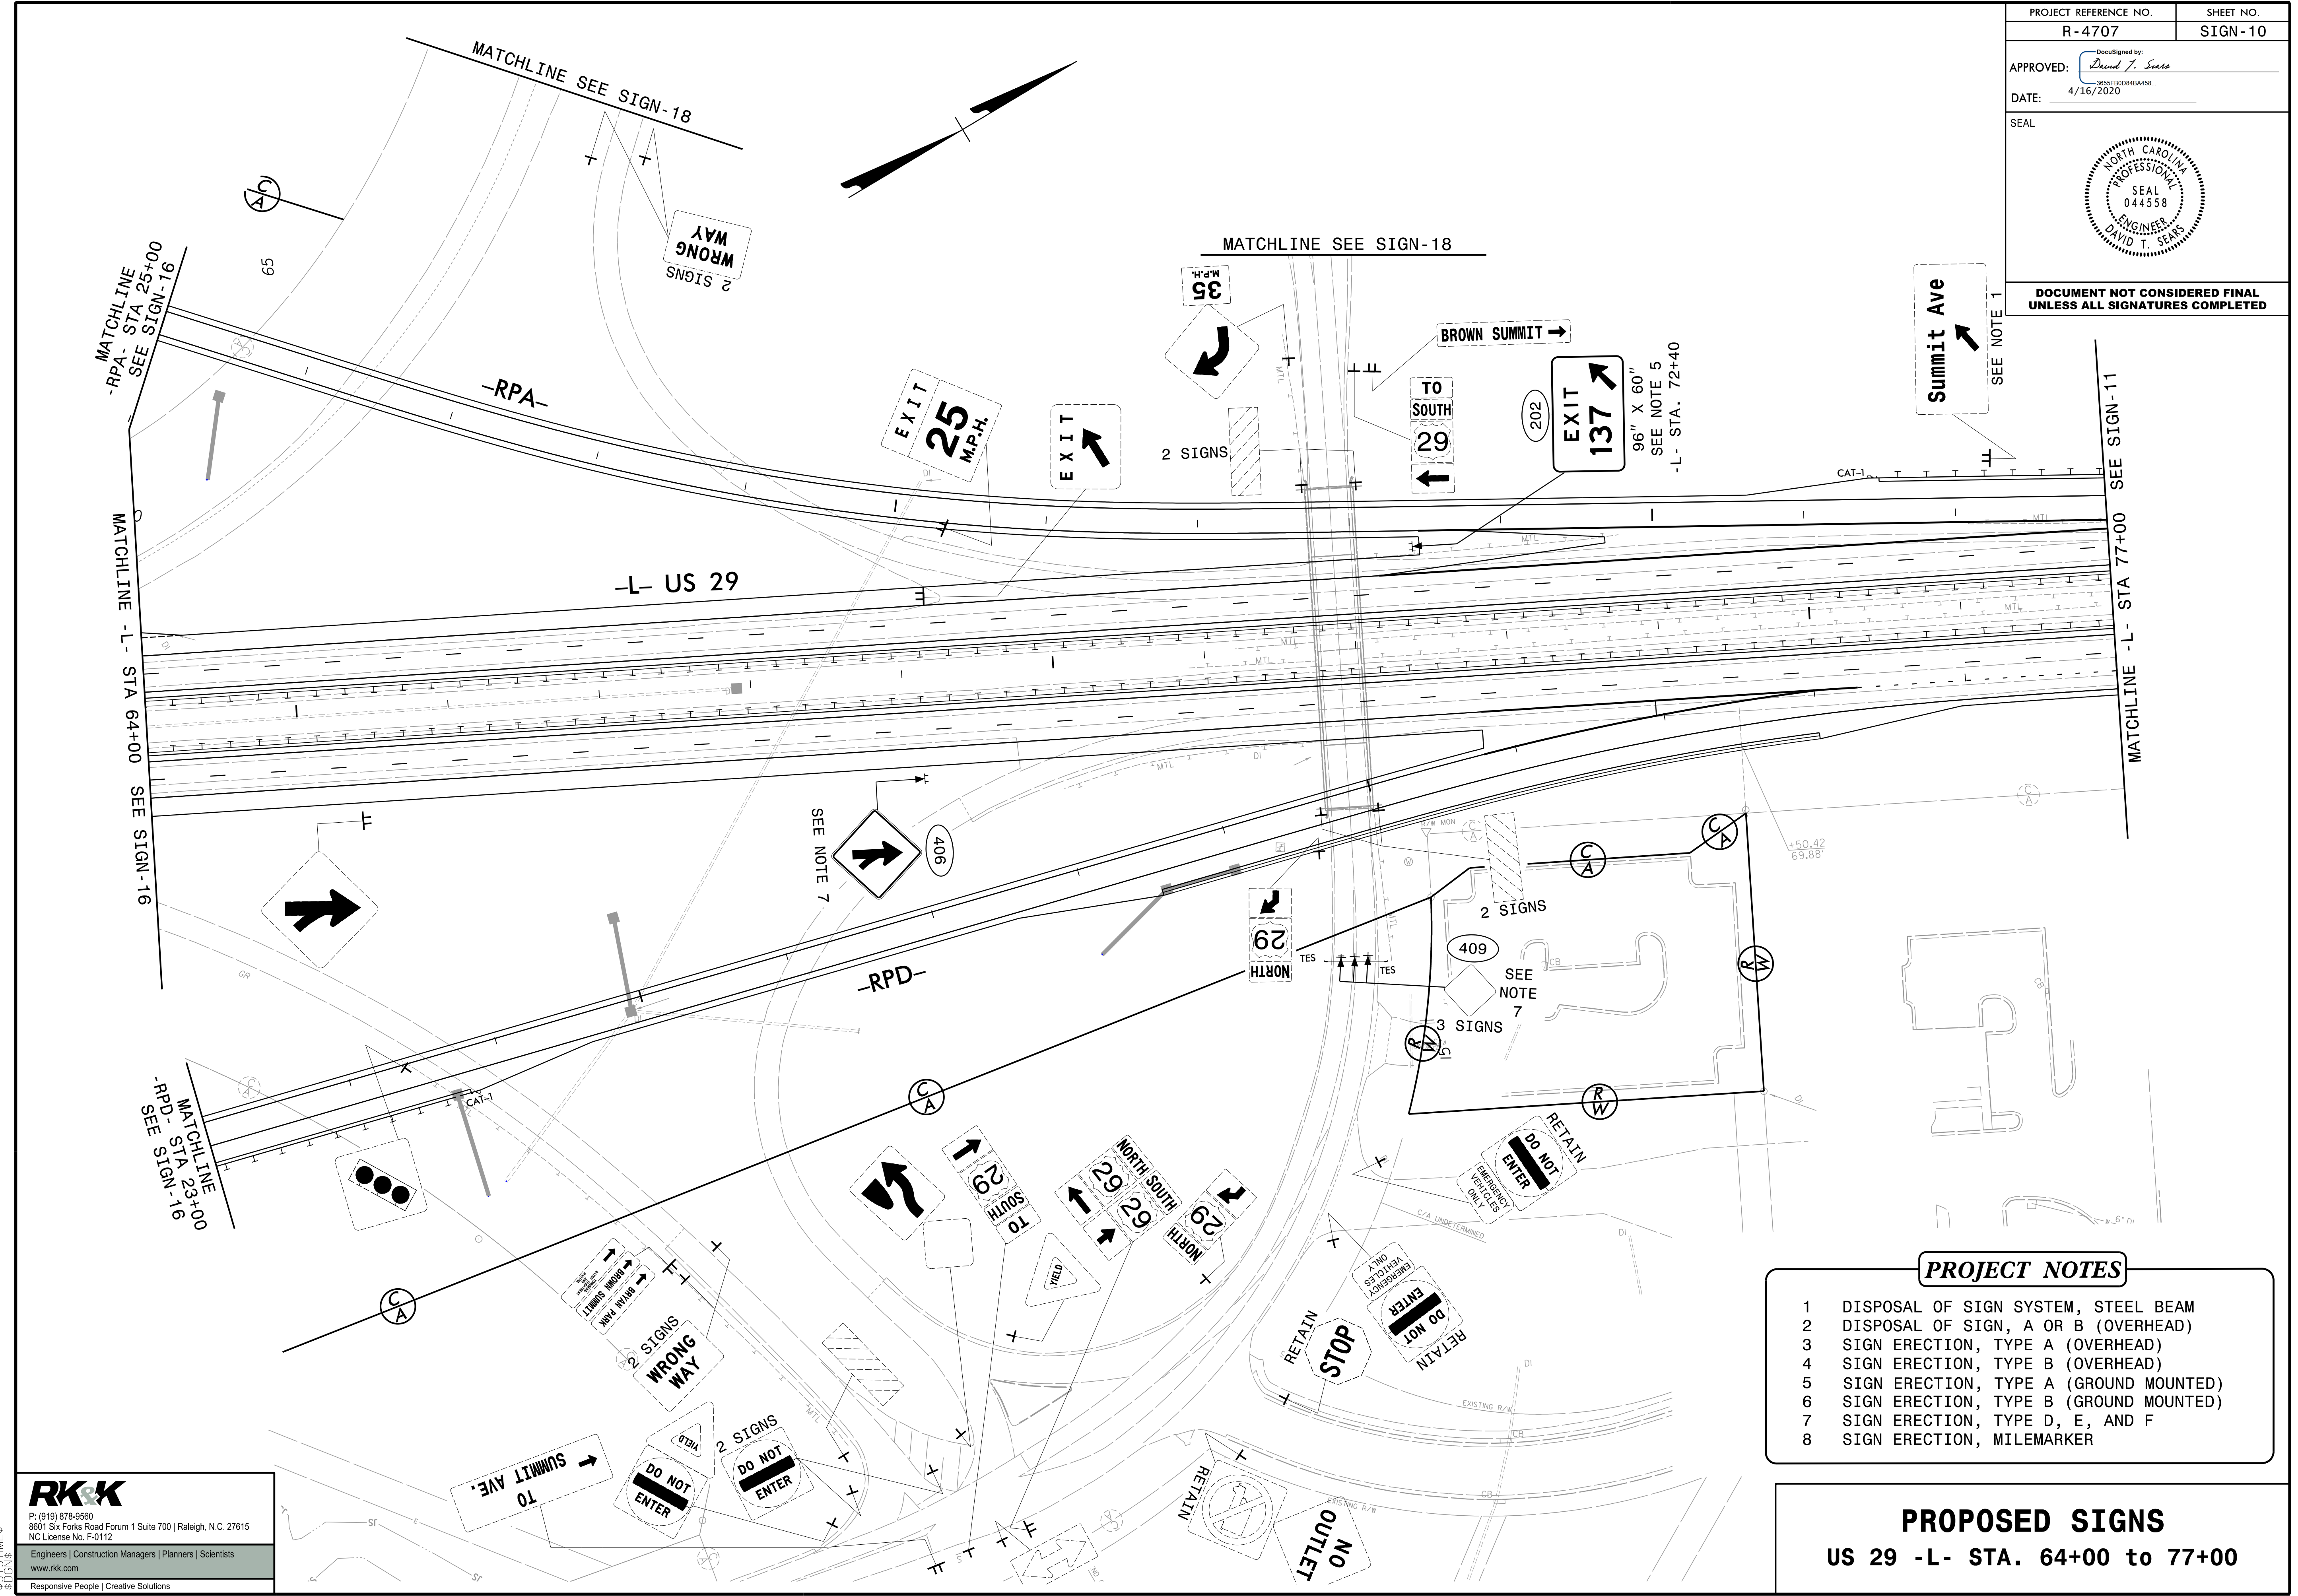

- PROJECT NOTES**
- DISPOSAL OF SIGN SYSTEM, STEEL BEAM
 - DISPOSAL OF SIGN, A OR B (OVERHEAD)
 - SIGN ERECTION, TYPE A (OVERHEAD)
 - SIGN ERECTION, TYPE B (OVERHEAD)
 - SIGN ERECTION, TYPE A (GROUND MOUNTED)
 - SIGN ERECTION, TYPE B (GROUND MOUNTED)
 - SIGN ERECTION, TYPE D, E, AND F
 - SIGN ERECTION, MILEMARKER

PROPOSED SIGNS
US 29 -L- STA. 64+00 to 77+00

RK&K
P: (919) 878-9560
8601 Six Forks Road Forum 1 Suite 700 | Raleigh, N.C. 27615
NC License No. F-0112

Engineers | Construction Managers | Planners | Scientists
www.rkk.com
Responsive People | Creative Solutions