
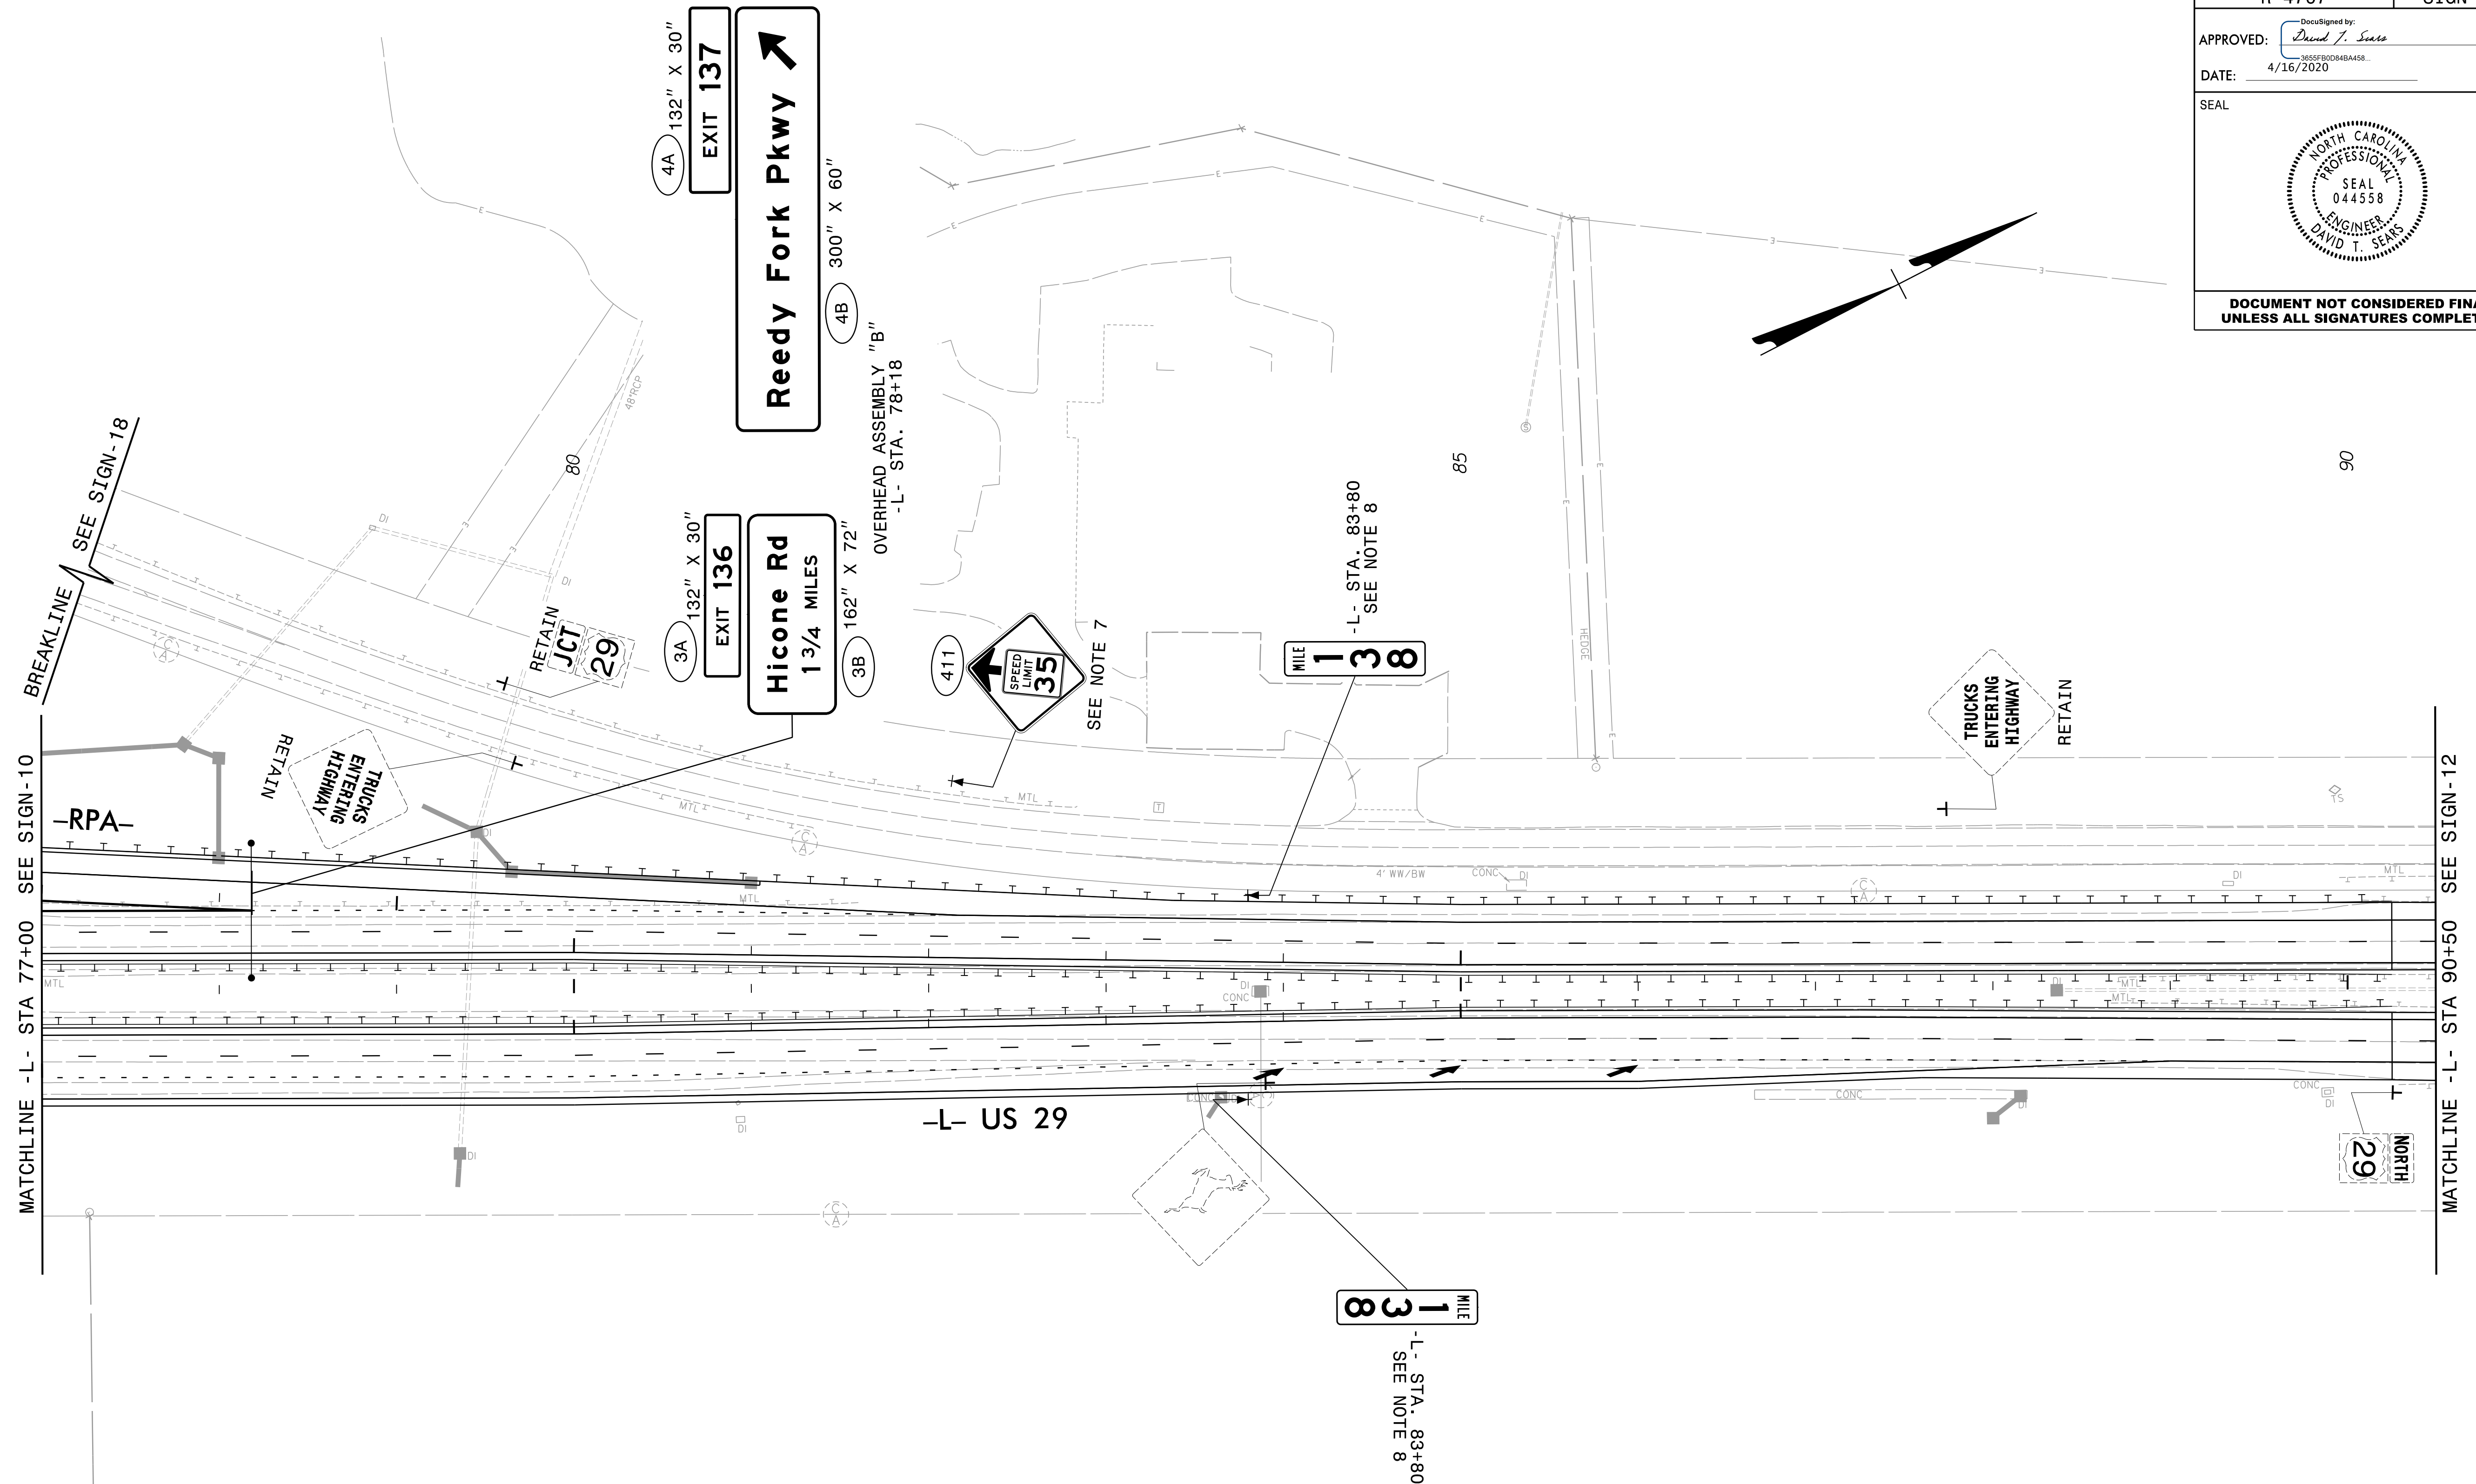


| | |
|---|----------------------|
| PROJECT REFERENCE NO. R-4707 | SHEET NO. SIGN-11 |
| APPROVED: <i>David T. Sears</i> DATE: 4/16/2020 | |
| SEAL  | |
| DOCUMENT NOT CONSIDERED FINAL UNLESS ALL SIGNATURES COMPLETED | |



- PROJECT NOTES**
- 1 DISPOSAL OF SIGN SYSTEM, STEEL BEAM
 - 2 DISPOSAL OF SIGN, A OR B (OVERHEAD)
 - 3 SIGN ERECTION, TYPE A (OVERHEAD)
 - 4 SIGN ERECTION, TYPE B (OVERHEAD)
 - 5 SIGN ERECTION, TYPE A (GROUND MOUNTED)
 - 6 SIGN ERECTION, TYPE B (GROUND MOUNTED)
 - 7 SIGN ERECTION, TYPE D, E, AND F
 - 8 SIGN ERECTION, MILEMARKER

RK&K
 P: (919) 878-9560
 8601 Six Forks Road Forum 1 Suite 700 | Raleigh, N.C. 27615
 NC License No. F-0112
 Engineers | Construction Managers | Planners | Scientists
 www.rkk.com
 Responsive People | Creative Solutions

PROPOSED SIGNS
 US 29 -L-STA. 77+00 to 90+50

MATCHLINE

MATCHLINE -L- STA 77+00 SEE SIGN-10

MATCHLINE -L- STA 90+50 SEE SIGN-12