


PROJECT REFERENCE NO. R-4707	SHEET NO. SIGN-15
APPROVED: <i>David T. Sears</i> 4/16/2020	
SEAL NORTH CAROLINA PROFESSIONAL ENGINEER SEAL 044558 DAVID T. SEARS	
DOCUMENT NOT CONSIDERED FINAL UNLESS ALL SIGNATURES COMPLETED	

**PROJECT NOTES**

- DISPOSAL OF SIGN SYSTEM, STEEL BEAM
- DISPOSAL OF SIGN, A OR B (OVERHEAD)
- SIGN ERECTION, TYPE A (OVERHEAD)
- SIGN ERECTION, TYPE B (OVERHEAD)
- SIGN ERECTION, TYPE A (GROUND MOUNTED)
- SIGN ERECTION, TYPE B (GROUND MOUNTED)
- SIGN ERECTION, TYPE D, E, AND F
- SIGN ERECTION, MILEMARKER

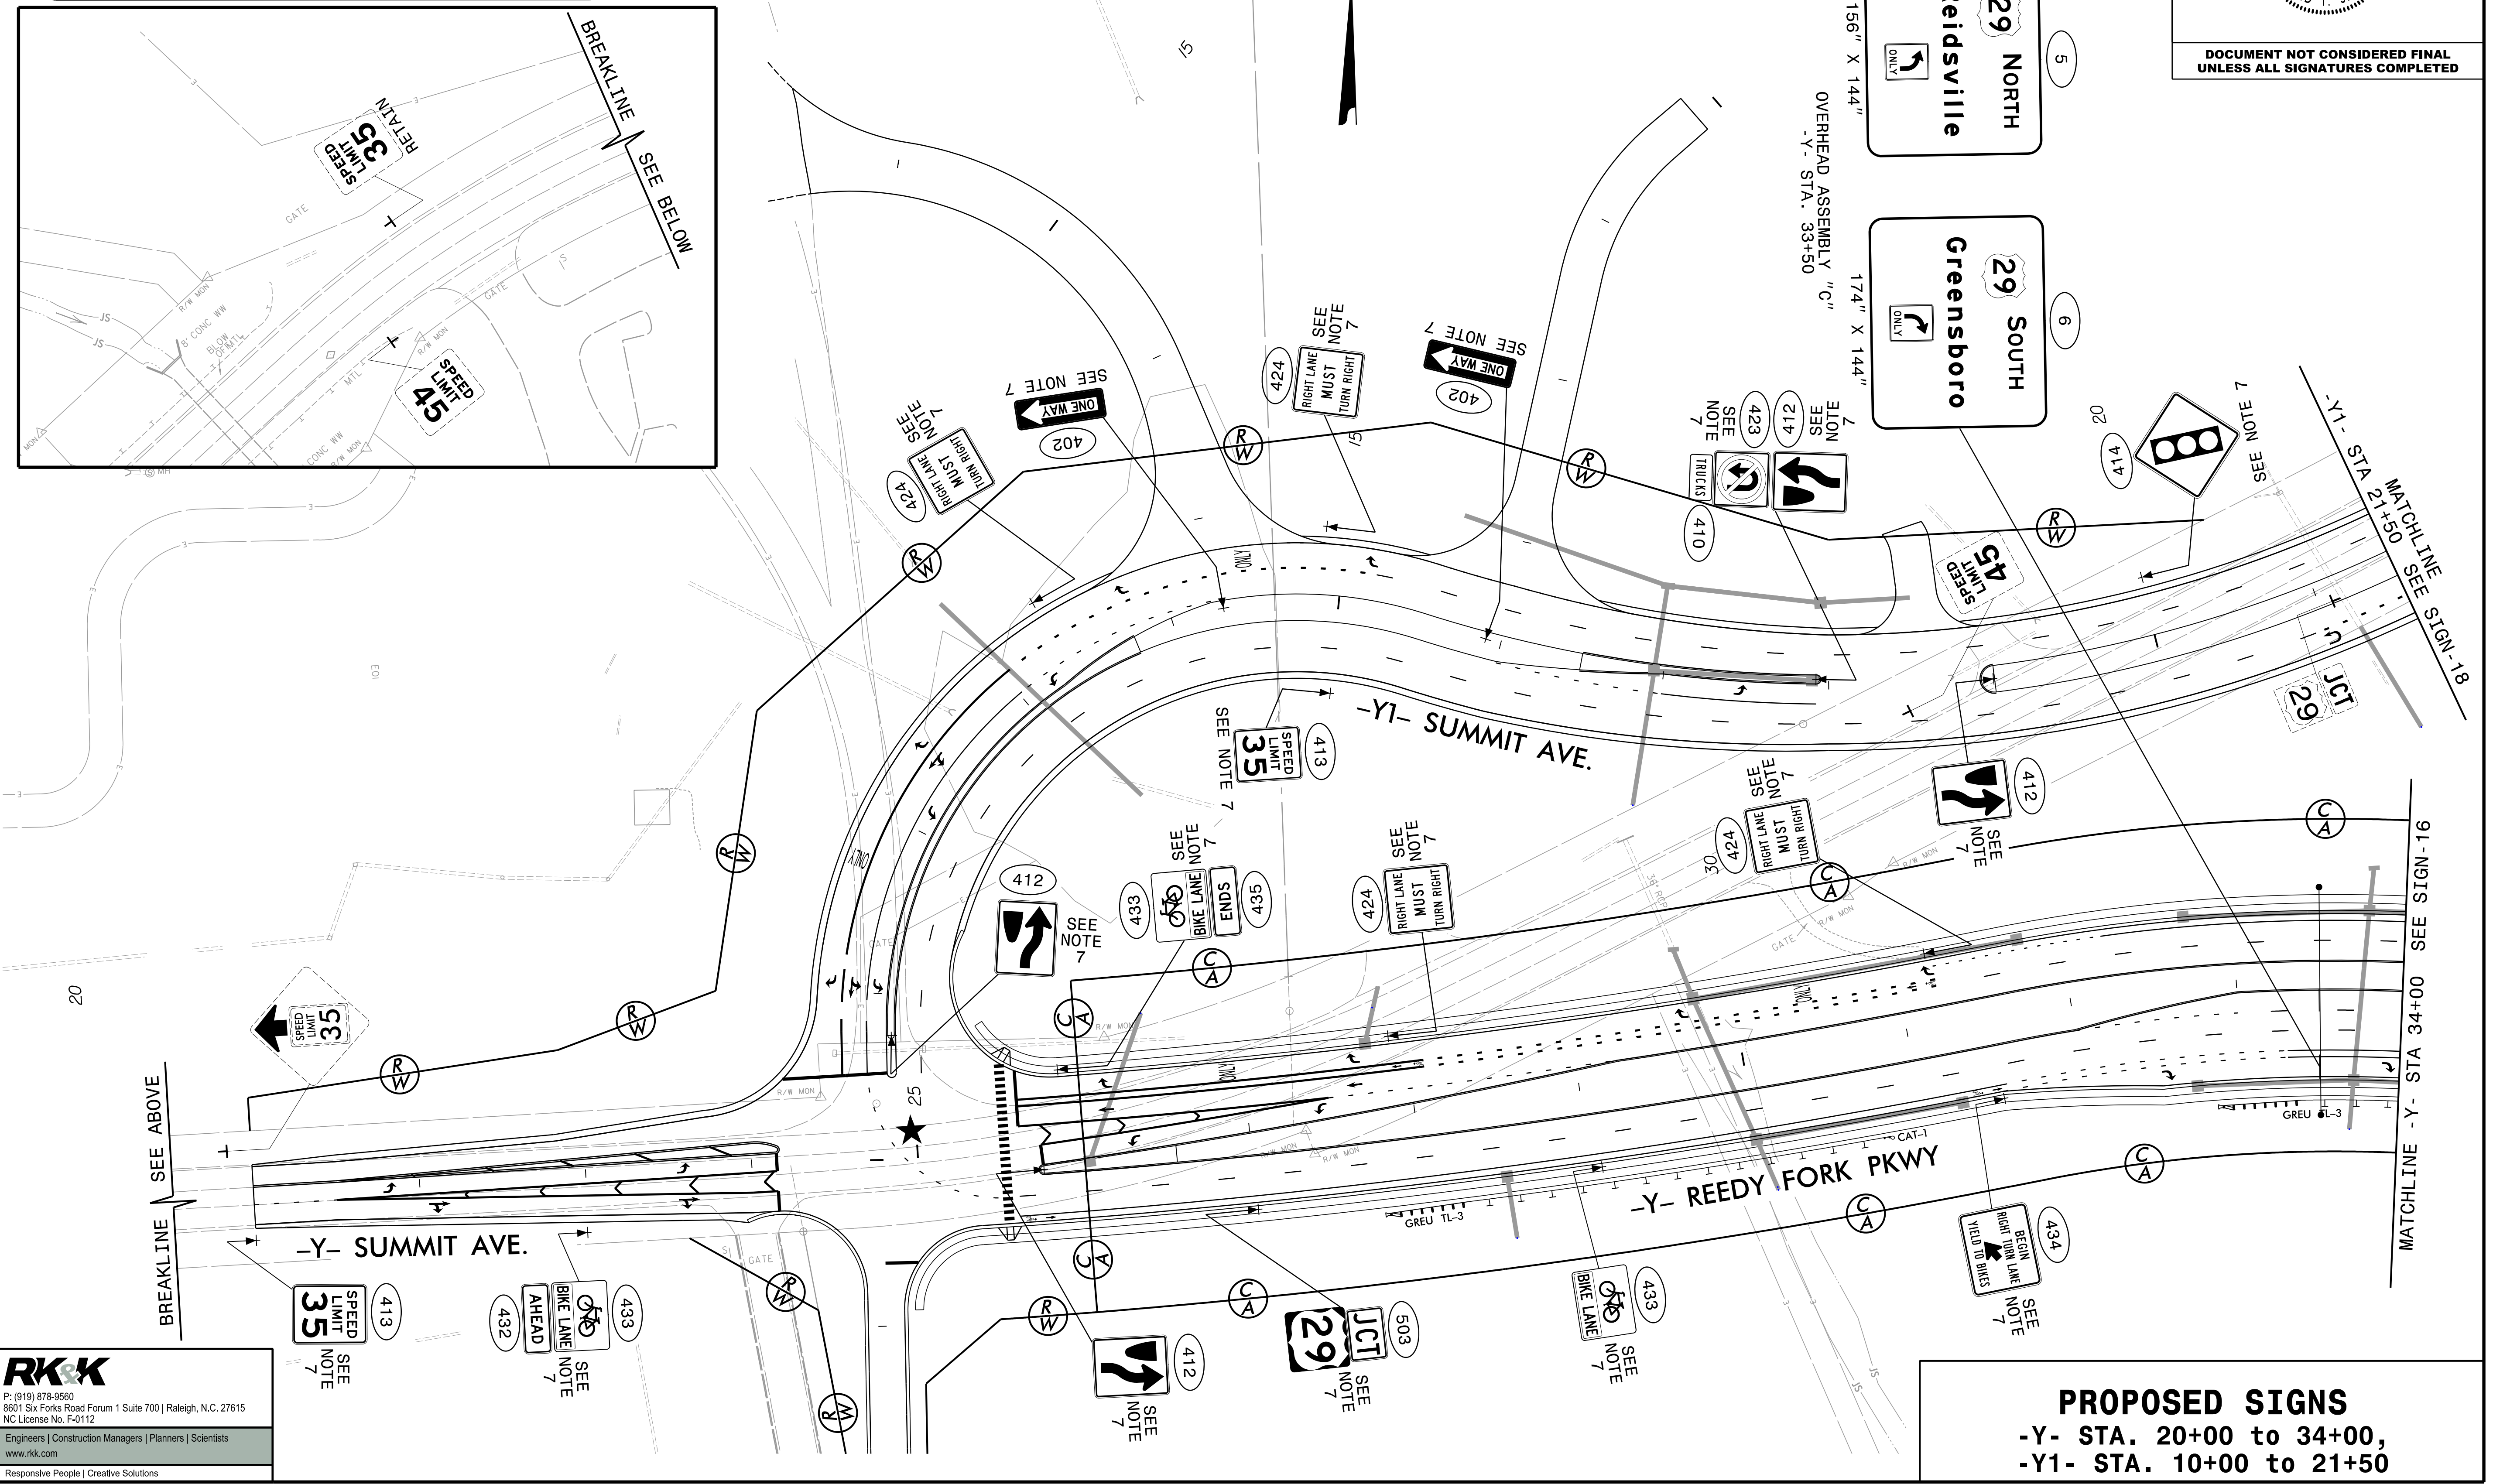

**RK&K**  
 P: (919) 878-9560  
 8601 Six Forks Road Forum 1 Suite 700 | Raleigh, N.C. 27615  
 NC License No. F-0112  
 Engineers | Construction Managers | Planners | Scientists  
 www.rkk.com  
 Responsive People | Creative Solutions

**PROPOSED SIGNS**  
 -Y- STA. 20+00 to 34+00,  
 -Y1- STA. 10+00 to 21+50