
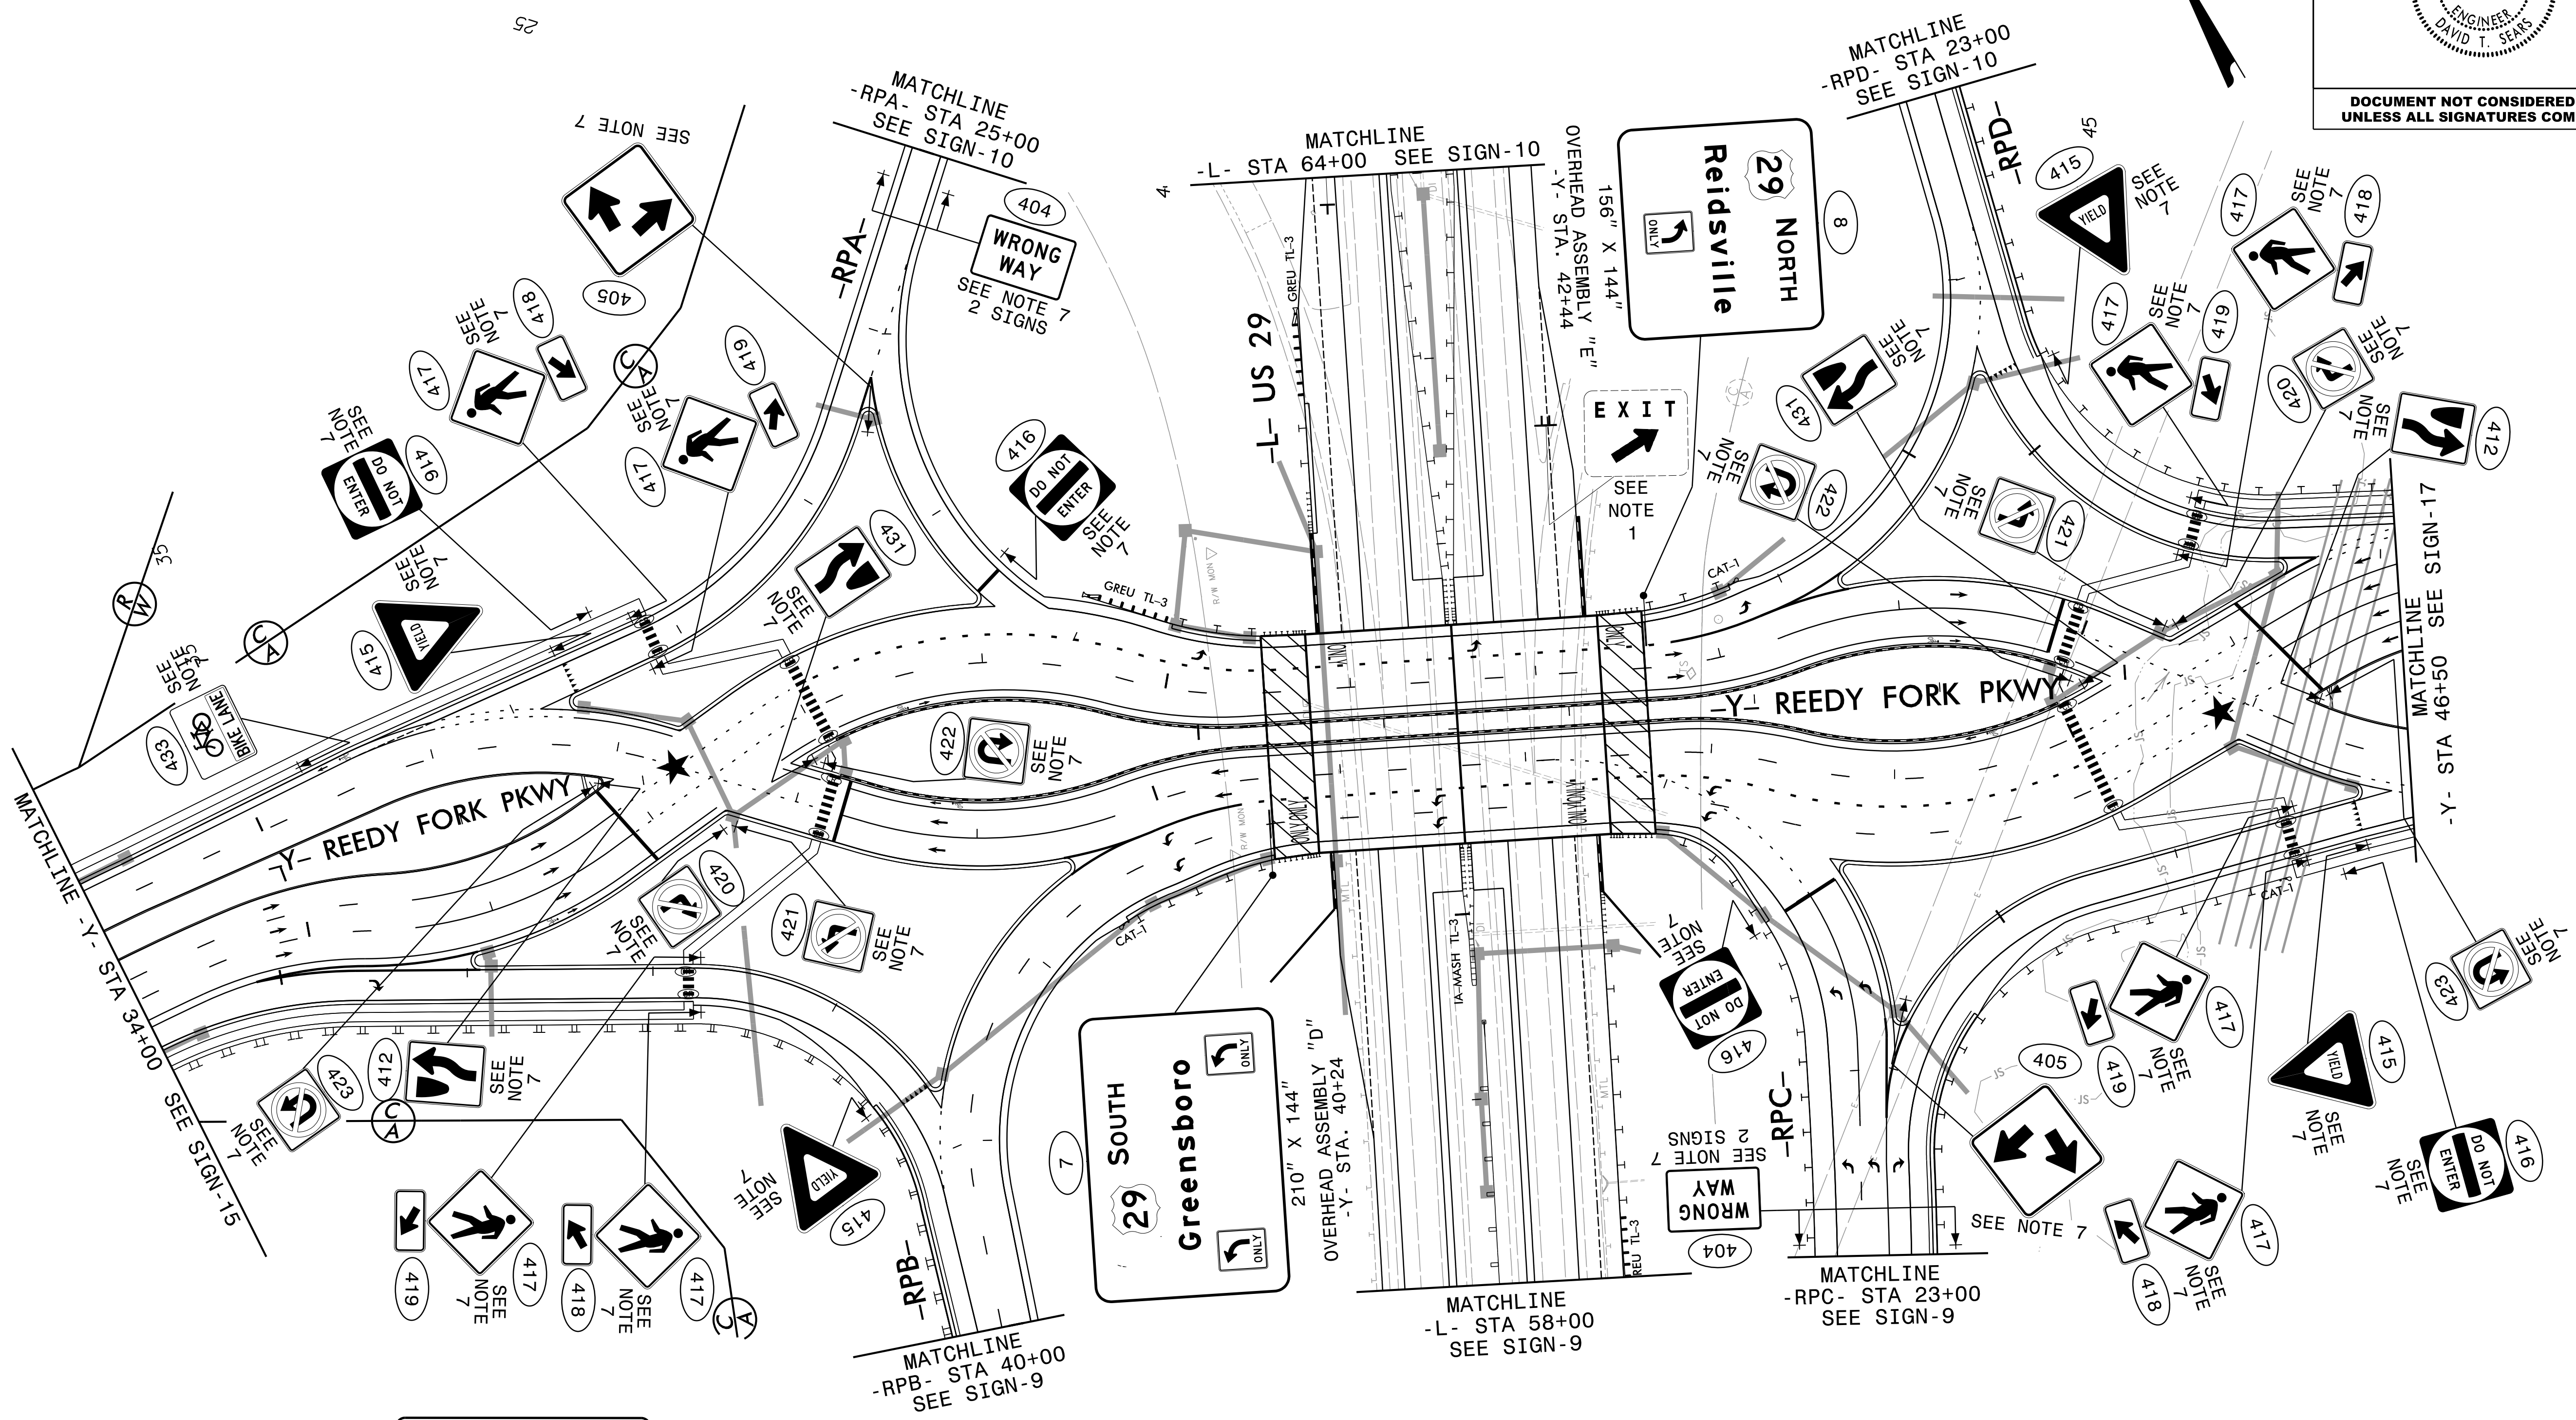


PROJECT REFERENCE NO. R-4707	SHEET NO. SIGN-16
APPROVED: <i>David T. Sears</i> 4/16/2020	
SEAL 	
DOCUMENT NOT CONSIDERED FINAL UNLESS ALL SIGNATURES COMPLETED	



**PROJECT NOTES**

- 1 DISPOSAL OF SIGN SYSTEM, STEEL BEAM
- 2 DISPOSAL OF SIGN, A OR B (OVERHEAD)
- 3 SIGN ERECTION, TYPE A (OVERHEAD)
- 4 SIGN ERECTION, TYPE B (OVERHEAD)
- 5 SIGN ERECTION, TYPE A (GROUND MOUNTED)
- 6 SIGN ERECTION, TYPE B (GROUND MOUNTED)
- 7 SIGN ERECTION, TYPE D, E, AND F
- 8 SIGN ERECTION, MILEMARKER

**PROPOSED SIGNS**  
 -Y- STA. 34+00 to 46+50,  
 -RPA-, -RPB-, -RPC-, -RPD-,  
 US 29 -L- STA. 58+00 to 64+00

**RK&K**  
 P: (919) 878-9560  
 8601 Six Forks Road Forum 1 Suite 700 | Raleigh, N.C. 27615  
 NC License No. F-0112  
 Engineers | Construction Managers | Planners | Scientists  
 www.rkk.com  
 Responsive People | Creative Solutions