
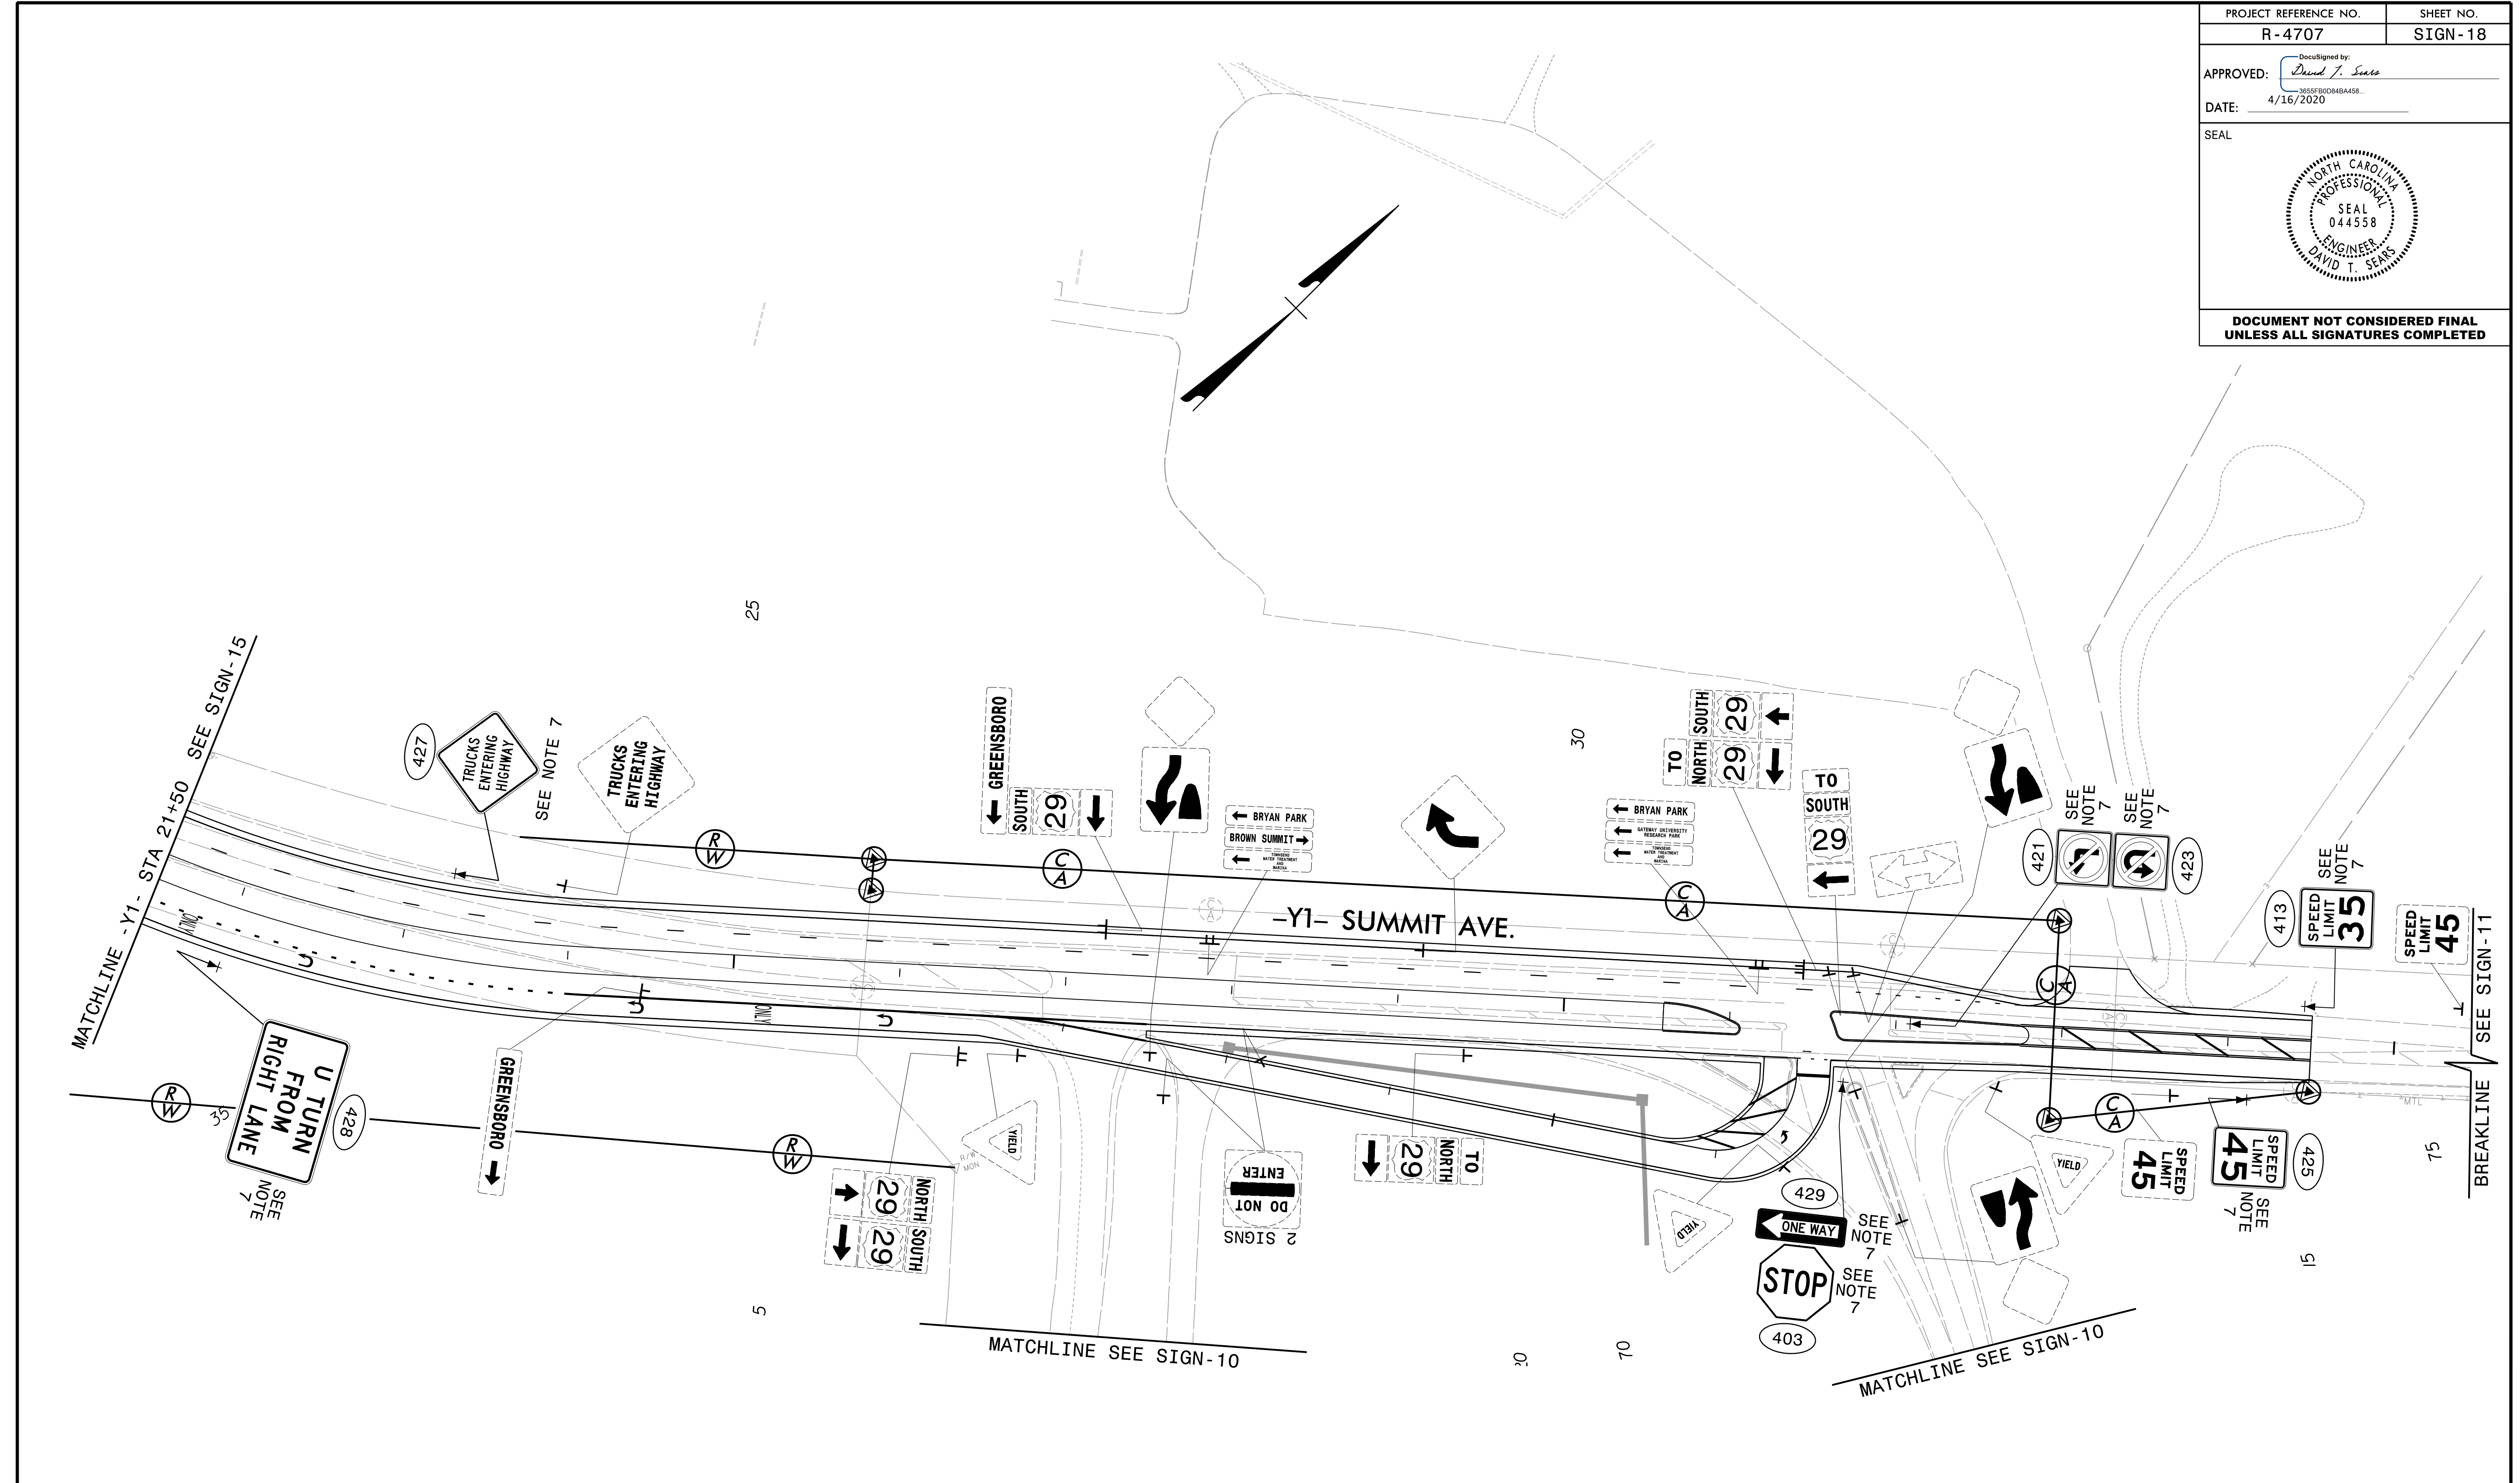


PROJECT REFERENCE NO. R-4707	SHEET NO. SIGN-18
APPROVED: <i>David T. Sears</i> <small>3055FB0DB4BA458</small> DATE: 4/16/2020	
SEAL 	
DOCUMENT NOT CONSIDERED FINAL UNLESS ALL SIGNATURES COMPLETED	



PROJECT NOTES

- 1 DISPOSAL OF SIGN SYSTEM, STEEL BEAM
- 2 DISPOSAL OF SIGN, A OR B (OVERHEAD)
- 3 SIGN ERECTION, TYPE A (OVERHEAD)
- 4 SIGN ERECTION, TYPE B (OVERHEAD)
- 5 SIGN ERECTION, TYPE A (GROUND MOUNTED)
- 6 SIGN ERECTION, TYPE B (GROUND MOUNTED)
- 7 SIGN ERECTION, TYPE D, E, AND F
- 8 SIGN ERECTION, MILEMARKER

PROPOSED SIGNS
-Y1- STA. 21+50 to 35+00

RK&K
 P: (919) 878-9560
 8601 Six Forks Road Forum 1 Suite 700 | Raleigh, N.C. 27615
 NC License No. F-0112
 Engineers | Construction Managers | Planners | Scientists
 www.rkk.com
 Responsive People | Creative Solutions

DATE PLOTTED: 4/16/2020 10:51 AM