

## ECONOLITE ASC/3-2070 ACTION PLAN PROGRAMMING DETAIL

1. From Main Menu select **5. TIME BASE**

2. From TIME BASE Submenu select **2. ACTION PLAN**

```

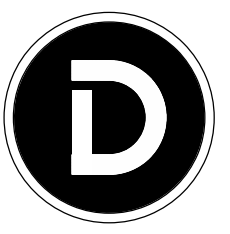
ACTION PLAN...[ 1]
PATTERN.....AUTO   SYS OVERRIDE.... NO
TIMING PLAN..... 0   SEQUENCE..... 0
VEH DETECTOR PLAN.. 2   DET LOG.....NONE
FLASH..... --   RED REST..... YES
VEH DET DIAG PLN... 0   PED DET DIAG PLN..0
DIMMING ENABLE.. NO   PRIORITY RETURN. NO
PED PR RETURN.. NO   QUEUE DELAY..... NO
PMT COND DELAY    NO
  PHASE  1  2  3  4  5  6  7  8  9  0  1  2  3  4  5  6
PED RCL   .  .  .  .  .  .  .  .  .  .  .  .  .  .  .  .
WALK 2    .  .  .  .  .  .  .  .  .  .  .  .  .  .  .  .
VEX 2     .  .  .  .  .  .  .  .  .  .  .  .  .  .  .  .
VEH RCL   .  .  .  .  .  .  .  .  .  .  .  .  .  .  .  .
MAX RCL   .  .  .  .  .  .  .  .  .  .  .  .  .  .  .  .
MAX 2     .  .  .  .  .  .  .  .  .  .  .  .  .  .  .  .
  PHASE  1  2  3  4  5  6  7  8  9  0  1  2  3  4  5  6
MAX 3     .  .  .  .  .  .  .  .  .  .  .  .  .  .  .  .
CS INH    .  .  .  .  .  .  .  .  .  .  .  .  .  .  .  .
OMIT      .  .  .  .  .  .  .  .  .  .  .  .  .  .  .  .
SPC FCT   .  .  .  .  .  .  .  .  .  .  .  .  .  .  .  .
AUX FCT   .  .  .  .  .  .  .  .  .  .  .  .  .  .  .  .
          1  2  3  4  5  6  7  8  9  0  1  2  3  4  5
LP 1-15   .  .  .  .  .  .  .  .  .  .  .  .  .  .  .  .
LP 16-30  .  .  .  .  .  .  .  .  .  .  .  .  .  .  .  .
LP 31-45  .  .  .  .  .  .  .  .  .  .  .  .  .  .  .  .
LP 46-60  .  .  .  .  .  .  .  .  .  .  .  .  .  .  .  .
LP 61-75  .  .  .  .  .  .  .  .  .  .  .  .  .  .  .  .
LP 76-90  .  .  .  .  .  .  .  .  .  .  .  .  .  .  .  .
LP 91-100 .  .  .  .  .  .  .  .  .  .  .  .  .  .  .  .
  
```

← SET RED REST TO "YES"

3. From TIME BASE Submenu Select **1. Clock/Calendar Data**  
 4. Enable Action Plan 1

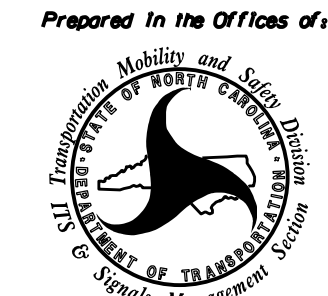
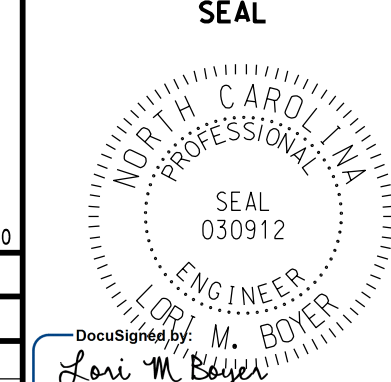
Project #: 180914

THIS ELECTRICAL DETAIL IS FOR  
 THE SIGNAL DESIGN: 07-0904  
 DESIGNED: April 2020  
 SEALED: 04/20/2020  
 REVISED: N/A



**DAVENPORT**  
 HOME OFFICE:  
 119 BROOKSTOWN AVENUE, SUITE PH1  
 WINSTON-SALEM, NC 27101  
 336.744.1636 www.davenportworld.com  
 NCBELS FIRM LICENSE NO. C-2522

Electrical Detail - Sheet 2 of 2

ELECTRICAL AND PROGRAMMING DETAILS FOR:  <i>Prepared in the Offices of:</i>  750 N. Greenfield Pkwy, Corner, NC 27529	<b>SR 4771 (Reedy Fork Parkway)          at          US 29 Southbound Ramps</b>	<b>SEAL</b> 
	Division 7    Guilford County    Greensboro PLAN DATE: April 2020    REVIEWED BY: L. Boyer PREPARED BY: A. Ravipati    REVIEWED BY:	REVISIONS    INIT.    DATE _____ _____

DOCUMENT NOT CONSIDERED  
FINAL UNLESS ALL  
SIGNATURES COMPLETED