

09/08/2019


STATE OF NORTH CAROLINA  
DIVISION OF HIGHWAYS

T.I.P. NO.	SHEET NO.
R-4707	UC-1


# UTILITY CONSTRUCTION PLANS GUILFORD COUNTY

**LOCATION: US 29 AND SR 4771 (REEDY FORK PARKWAY) INTERCHANGE IMPROVEMENTS IN GREENSBORO; IMPROVE ROADWAY, MODIFY INTERCHANGE AND REPLACE BRIDGE 400360**


**TYPE OF WORK: UTILITY CONSTRUCTION**

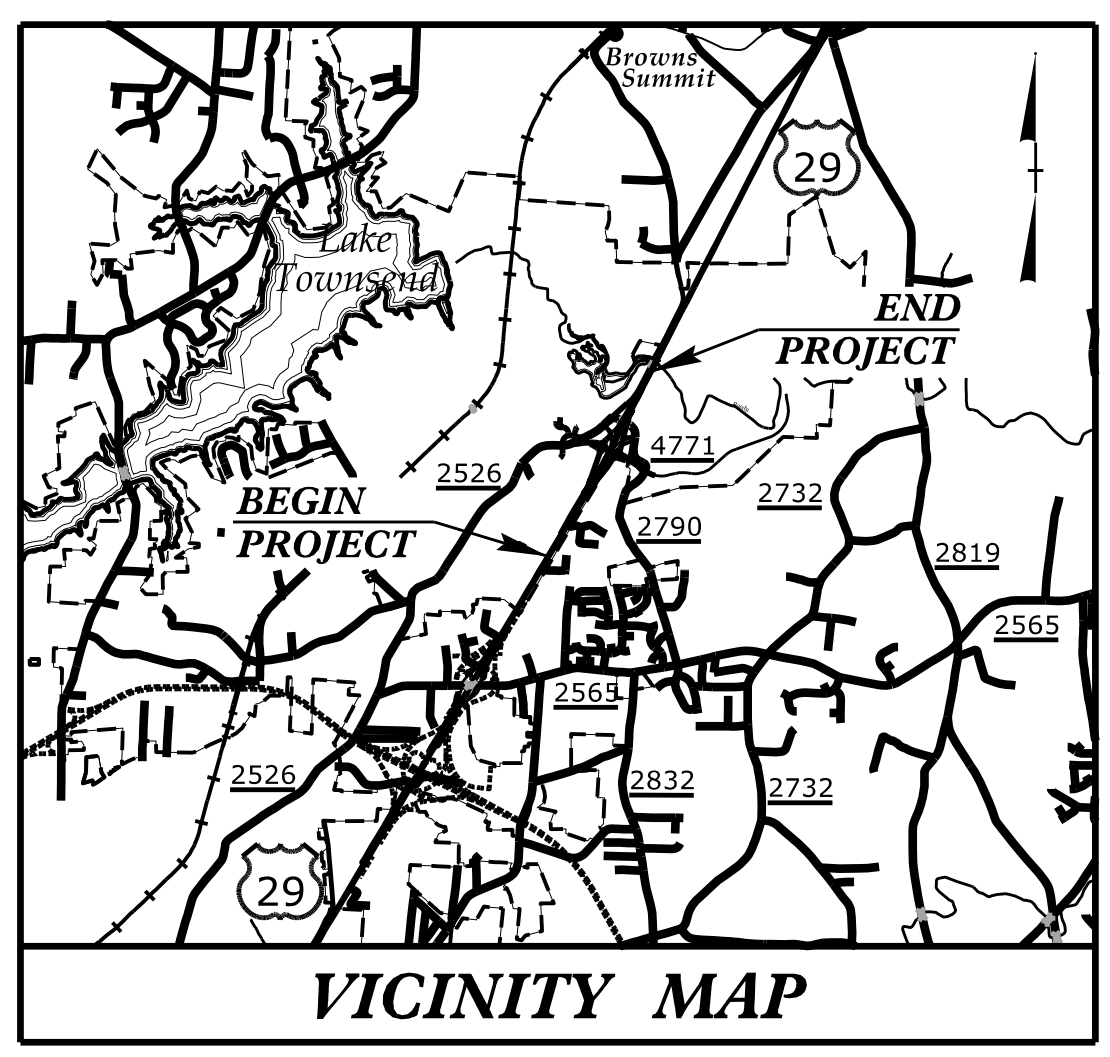

**TIP PROJECT: R-4707**

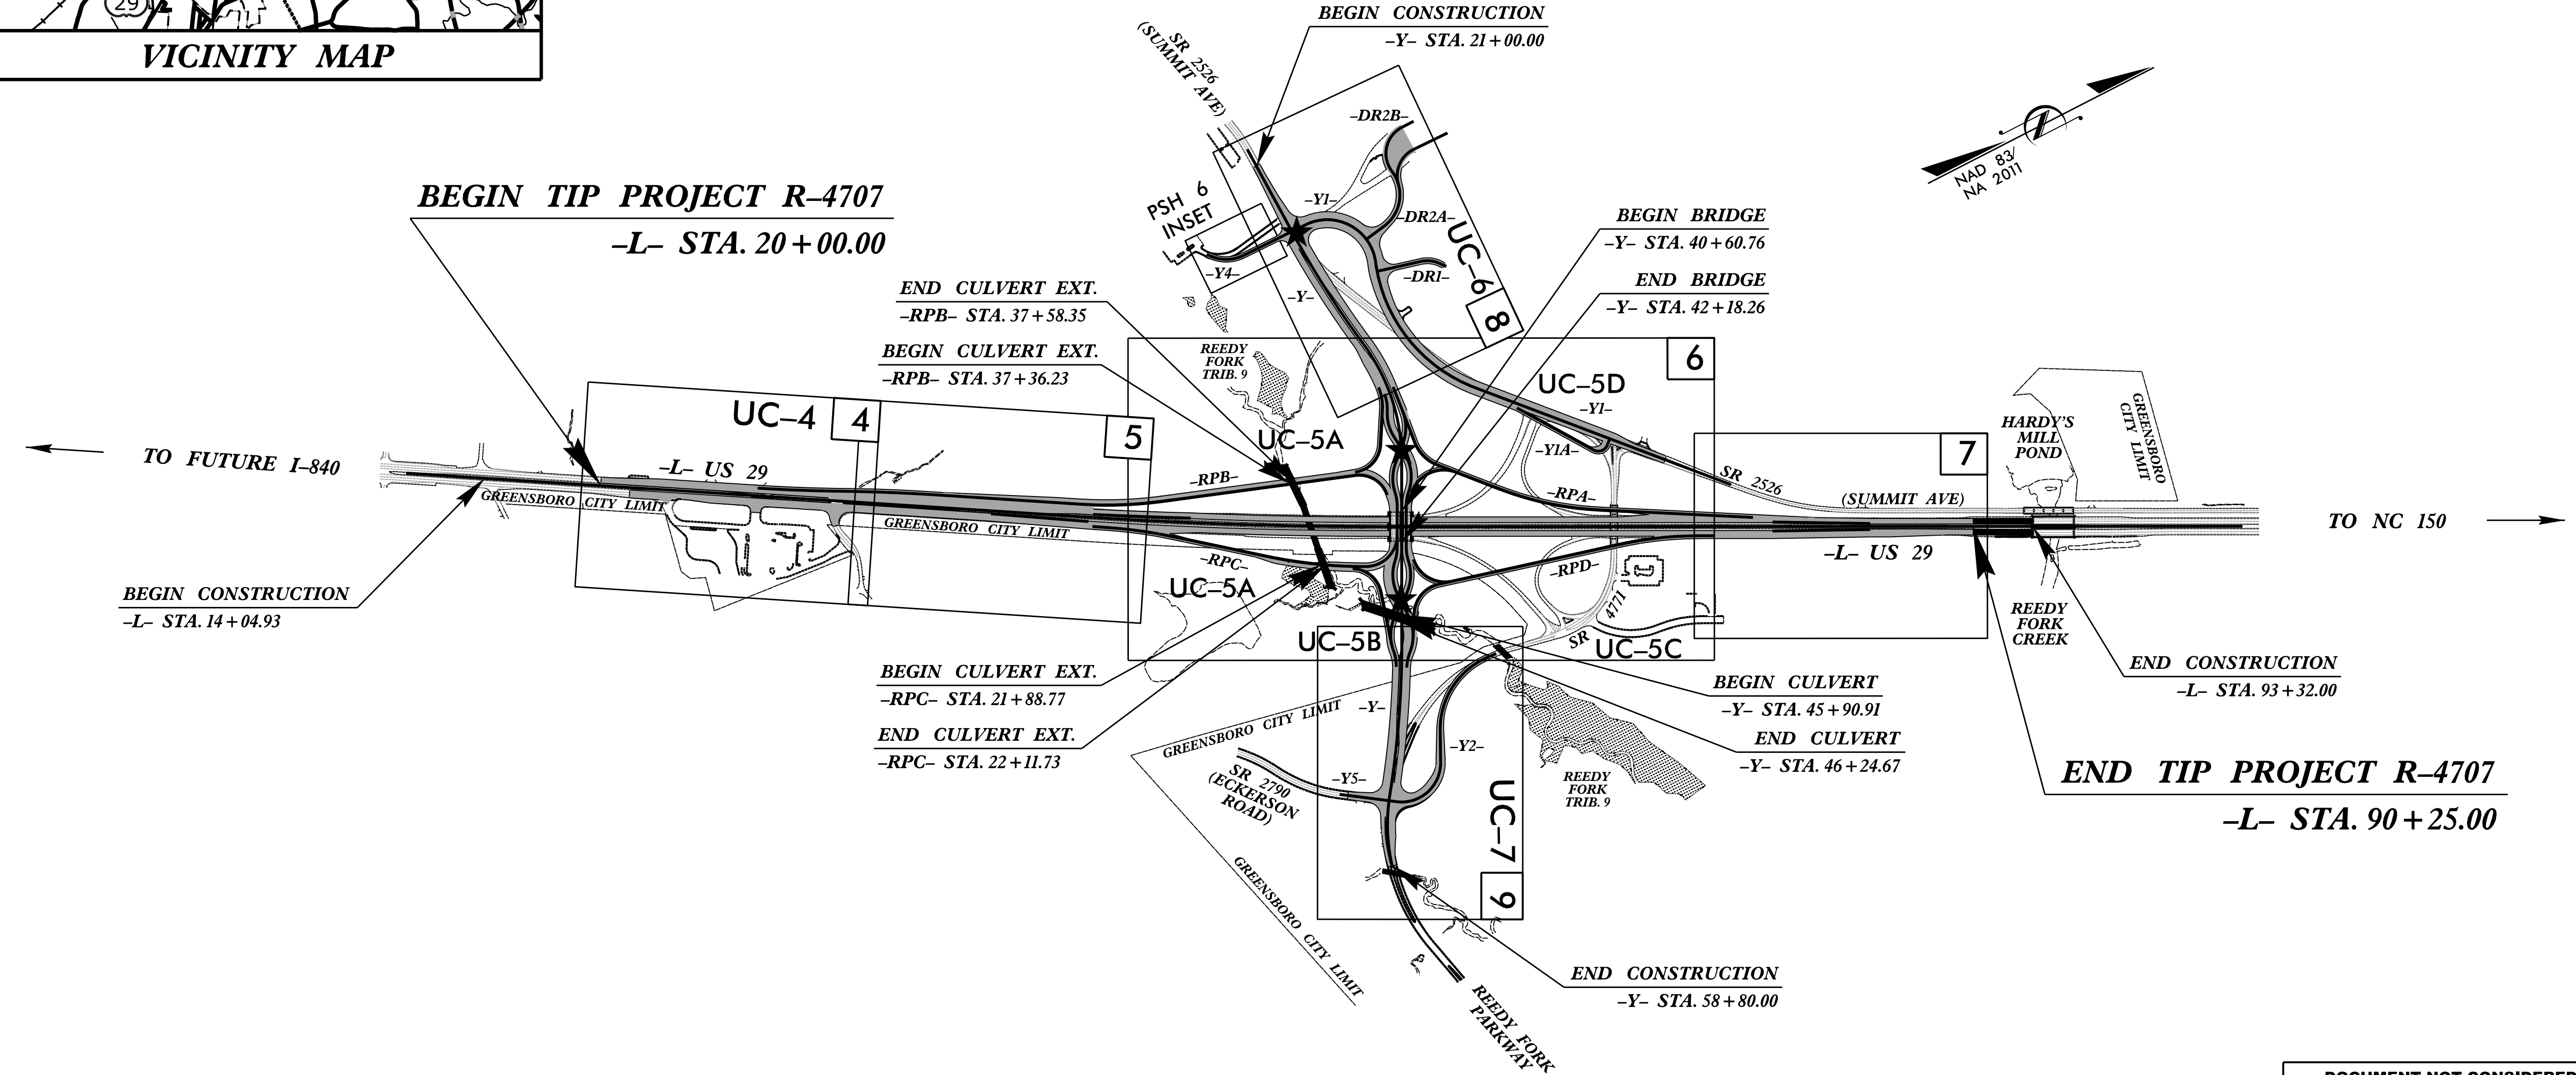

DOCUMENT NOT CONSIDERED FINAL  
UNLESS ALL SIGNATURES COMPLETED

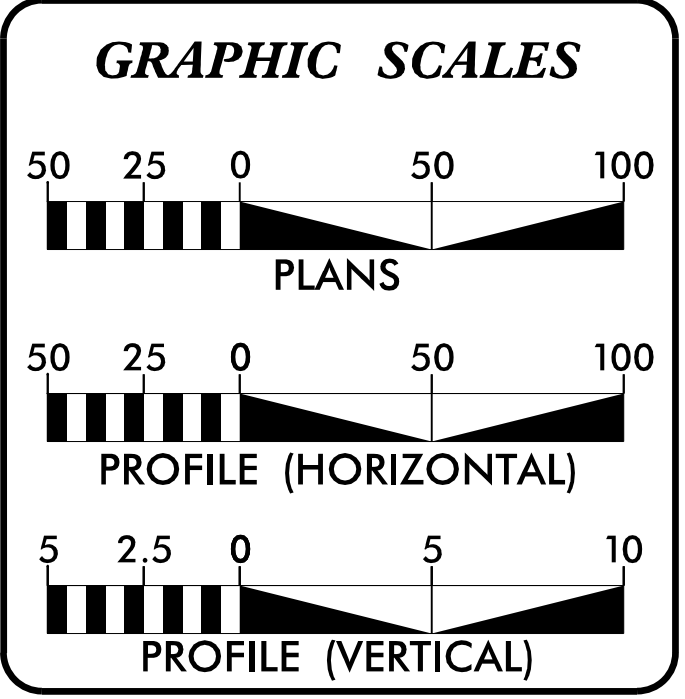

**INDEX OF SHEETS**

SHEET NO.:	DESCRIPTION:
UC-1	TITLE SHEET
UC-2	UTILITY SYMBOLOGY
UC-3	NOTES
UC-3A THRU UC-3C	DETAILS
UC-4 THRU UC-7	UTILITY CONSTRUCTION SHEETS
UC-8 THRU UC-11	PROFILE SHEETS

**WATER AND SEWER OWNERS ON PROJECT**

A) WATER - CITY OF GREENSBORO  
B) SEWER - CITY OF GREENSBORO

PREPARED IN THE OFFICE OF:

**DAVIS • MARTIN • POWELL**

ENGINEERS & SURVEYORS

6415 OLD PLANK RD., HIGH POINT, NC 27265  
PHONE: (336)886-4821 FAX: (336)886-4438  
WWW.DMP-INC.COM LICENSE: F-0245

Andy Larrick, P.E.	CONSULTANT CONTACT #1
Steve McKee, P.E.	CONSULTANT CONTACT #2
Ralph Lowe	CONSULTANT CONTACT #3

SEAL

3/26/2020

**DIVISION OF HIGHWAYS  
UTILITIES UNIT**

1555 MAIL SERVICES CENTER  
RALEIGH, NC 27699-1555  
PHONE (919) 707-6690  
FAX (919) 250-4151

Tucker Martin, P.E.	CENTRAL UTILITIES MANAGER
Ali Kouchehi, P.E.	UTILITIES REGIONAL ENGINEER
Jon Loughry	UTILITIES ENGINEER
Dayton Martin	UTILITIES AREA COORDINATOR

\$\$\$\$\$ SYSTEM\$\$\$\$\$ DGN\$\$\$\$\$ USERNAME\$\$\$\$\$