

PROJECT REFERENCE NO.	R-4707	SHEET NO.	UC-7
DESIGNED BY:	DMP		
DRAWN BY:	DMP		
CHECKED BY:	DMP		
APPROVED BY:	DMP		
REVISED:			
UTILITIES ENGINEERING SEC. PHONE: (919) 707-6690 FAX: (919) 250-4151	UTILITY CONSTRUCTION PLANS ONLY		

UTILITY CONSTRUCTION
DOCUMENT NOT CONSIDERED FINAL UNLESS ALL SIGNATURES COMPLETED

TRAFFIC VOLUME DATA


	OLD REEDY FORK PARKWAY		
	4,400	3,400	
	9,000	8,100	
REEDY FORK PARKWAY	1,700	700	REEDY FORK PARKWAY
	2,100	1,200	
2020 AADT	2,400	ECKERSON ROAD	
2040 AADT	3,300		

-Y2- CURVE DATA

PI Sta 10+33.66 Δ = 4° 54' 06.8" (LT) D = 7° 17' 06.1" L = 67.29' T = 33.66' R = 786.49' e = EXISTING	PI Sta 13+21.66 Δ = 64° 54' 25.0" (LT) D = 14° 19' 26.2" L = 453.14' T = 254.37' R = 400.00' e = 0.04	PI Sta 19+16.32 Δ = 98° 07' 07.4" (RT) D = 28° 38' 52.4" L = 342.50' T = 230.56' R = 200.00' e = 0.04
---	---	---

-Y- CURVE DATA

PI Sta 51+32.55 Δ = 9° 10' 26.7" (RT) D = 1° 11' 37.2" L = 768.57' T = 385.11' R = 4,800.00' e = NC	PI Sta 57+06.40 Δ = 22° 32' 57.8" (LT) D = 5° 59' 58.4" L = 375.85' T = 190.39' R = 955.00' e = EXISTING
---	--

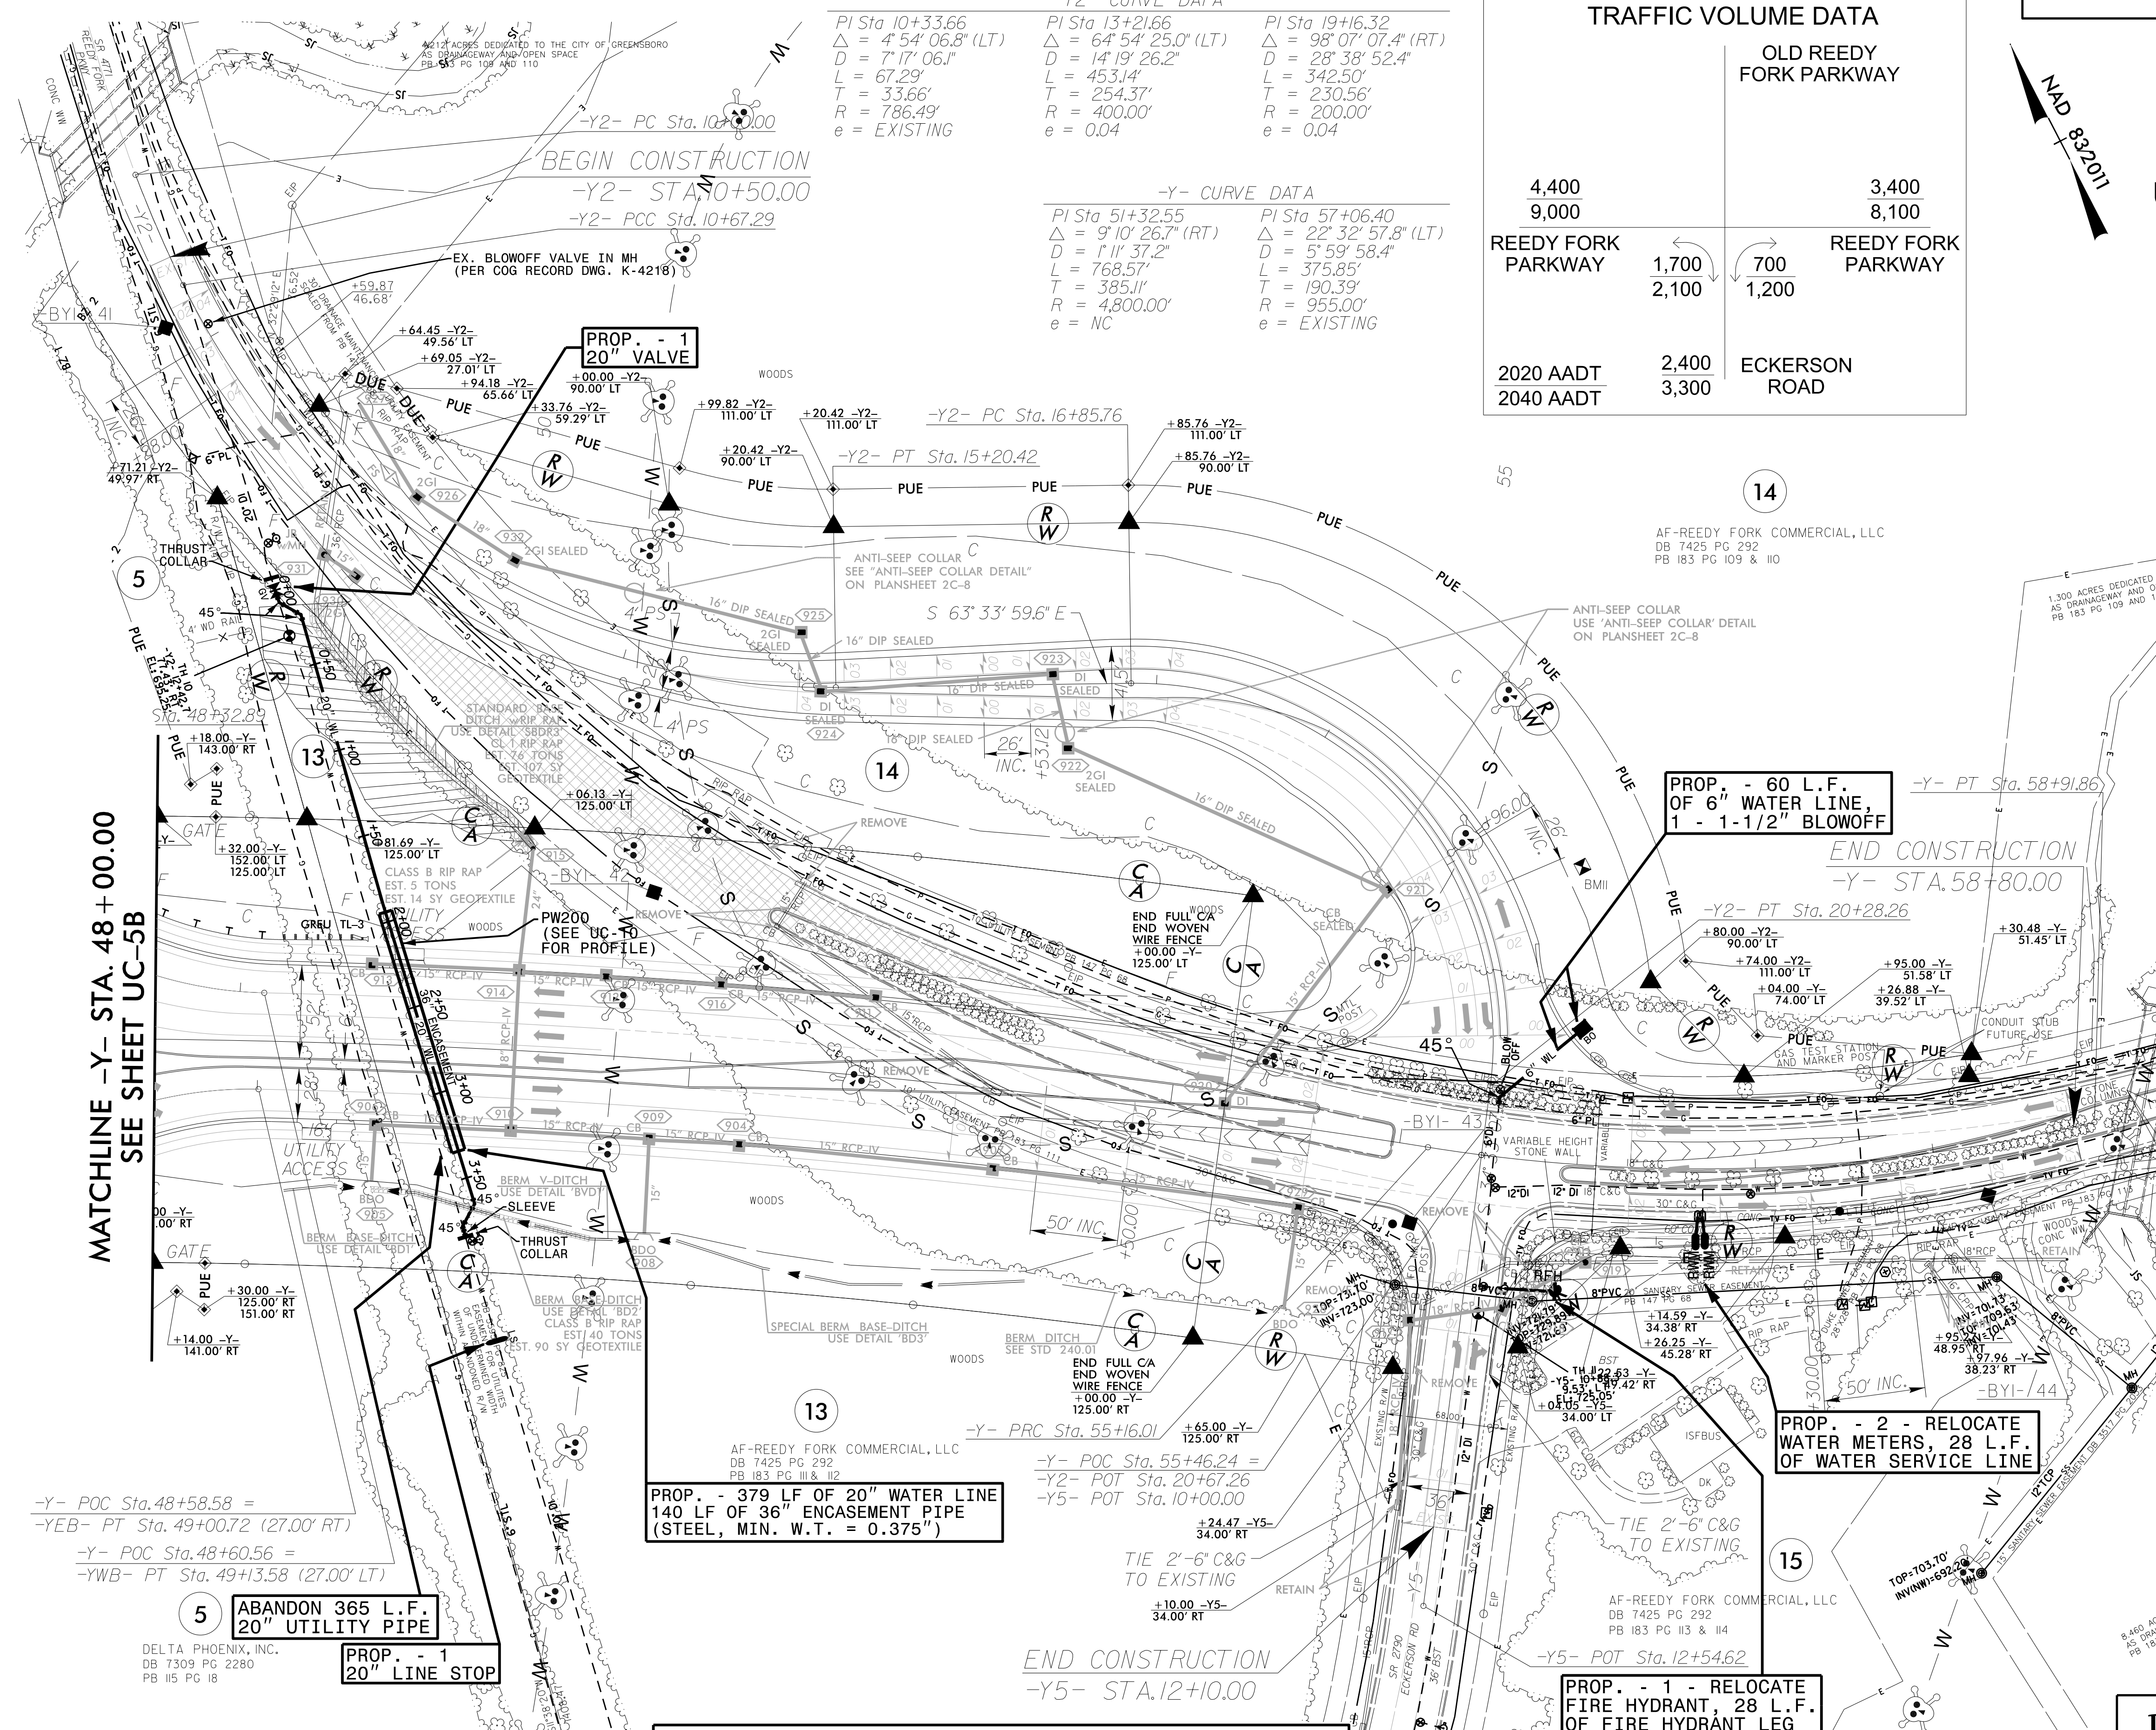

MATCHLINE -Y- STA. 48+00.00
SEE SHEET UC-5B

-Y- POC Sta. 48+58.58 =
-YEB- PT Sta. 49+00.72 (27.00' RT)
-Y- POC Sta. 48+60.56 =
-YWB- PT Sta. 49+13.58 (27.00' LT)

DELTA PHOENIX, INC.
DB 7309 PG 2280
PB 115 PG 18

AF-REEDY FORK COMMERCIAL, LLC
DB 7425 PG 292
PB 183 PG 113 & 112

-Y- POC Sta. 55+46.24 =
-Y2- POT Sta. 20+67.26
-Y5- POT Sta. 10+00.00

TIE 2'-6" C&G TO EXISTING
+24.47 -Y5- 34.00' RT
+10.00 -Y5- 34.00' RT

AF-REEDY FORK COMMERCIAL, LLC
DB 7425 PG 292
PB 183 PG 113 & 114

-Y5- POT Sta. 12+54.62