


PROJECT REFERENCE NO. R-4707	SHEET NO. UC-8
DESIGNED BY: DMP	
DRAWN BY: DMP	
CHECKED BY: DMP	
APPROVED BY:	
REVISED:	NORTH CAROLINA DEPARTMENT OF TRANSPORTATION UTILITIES ENGINEERING SEC. PHONE: (919) 707-6690 FAX: (919) 250-4151
UTILITY CONSTRUCTION PLANS ONLY	

**PS100 NOTES:**

1. SEE SUBSURFACE REPORT ENTITLED "STRUCTURE SUBSURFACE INVESTIGATION" FOR REEDY FORK PARKWAY SUPPLEMENTAL BORINGS FOR WATER AND SEWER LINE RELOCATION, DATED AUGUST 2019, FOR INFORMATION ABOUT BORINGS PERFORMED ALONG THE ROUTE OF PROPOSED SEWER LINE, PS100.
2. MANHOLES ON SEWER LINE PS100 SHALL BE PRECAST POLYMER CONCRETE, PER UC PROJECT SPECIAL PROVISIONS.
3. PIPE ON SEWER LINE PS100 SHALL BE DIP, PC 250, WITH INTERIOR CERAMIC EPOXY LINING, PER UC PROJECT SPECIAL PROVISIONS.
4. MH RING AND COVER FOR ALL PROPOSED MANHOLES ON SEWER LINE PS100 SHALL BE WATERTIGHT BOLT-DOWN TYPE, PER CITY OF GREENSBORO STD. NO. 205-B.

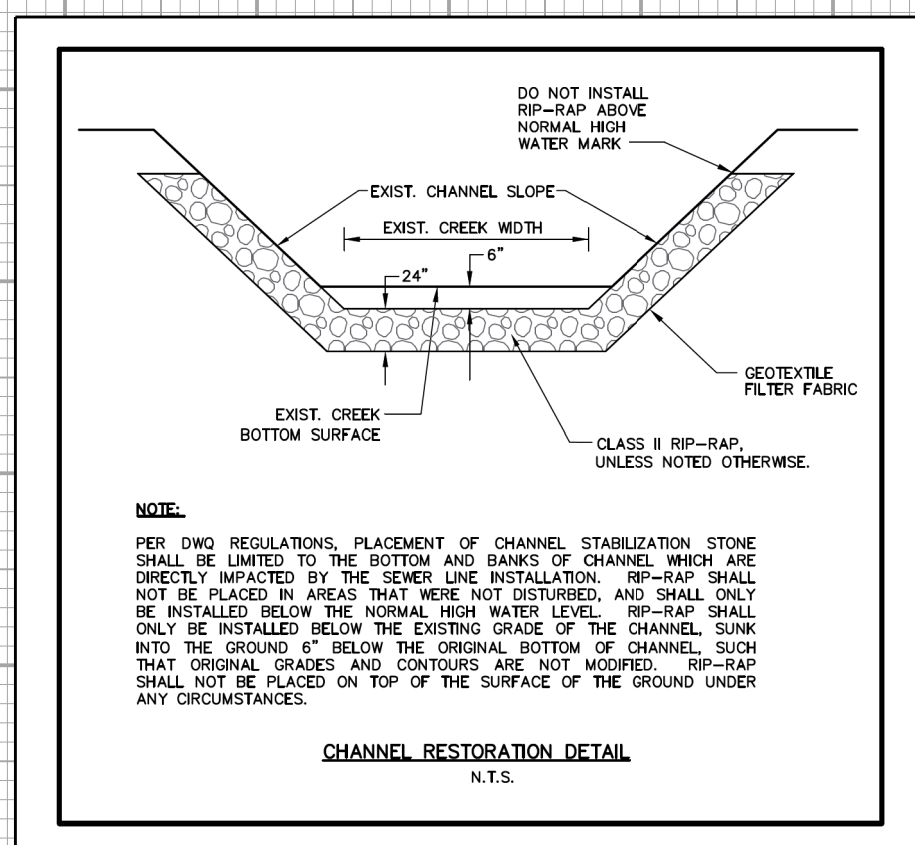


**UTILITY CONSTRUCTION**

**DOCUMENT NOT CONSIDERED FINAL UNLESS ALL SIGNATURES COMPLETED**

REVISIONS

5/14/99  
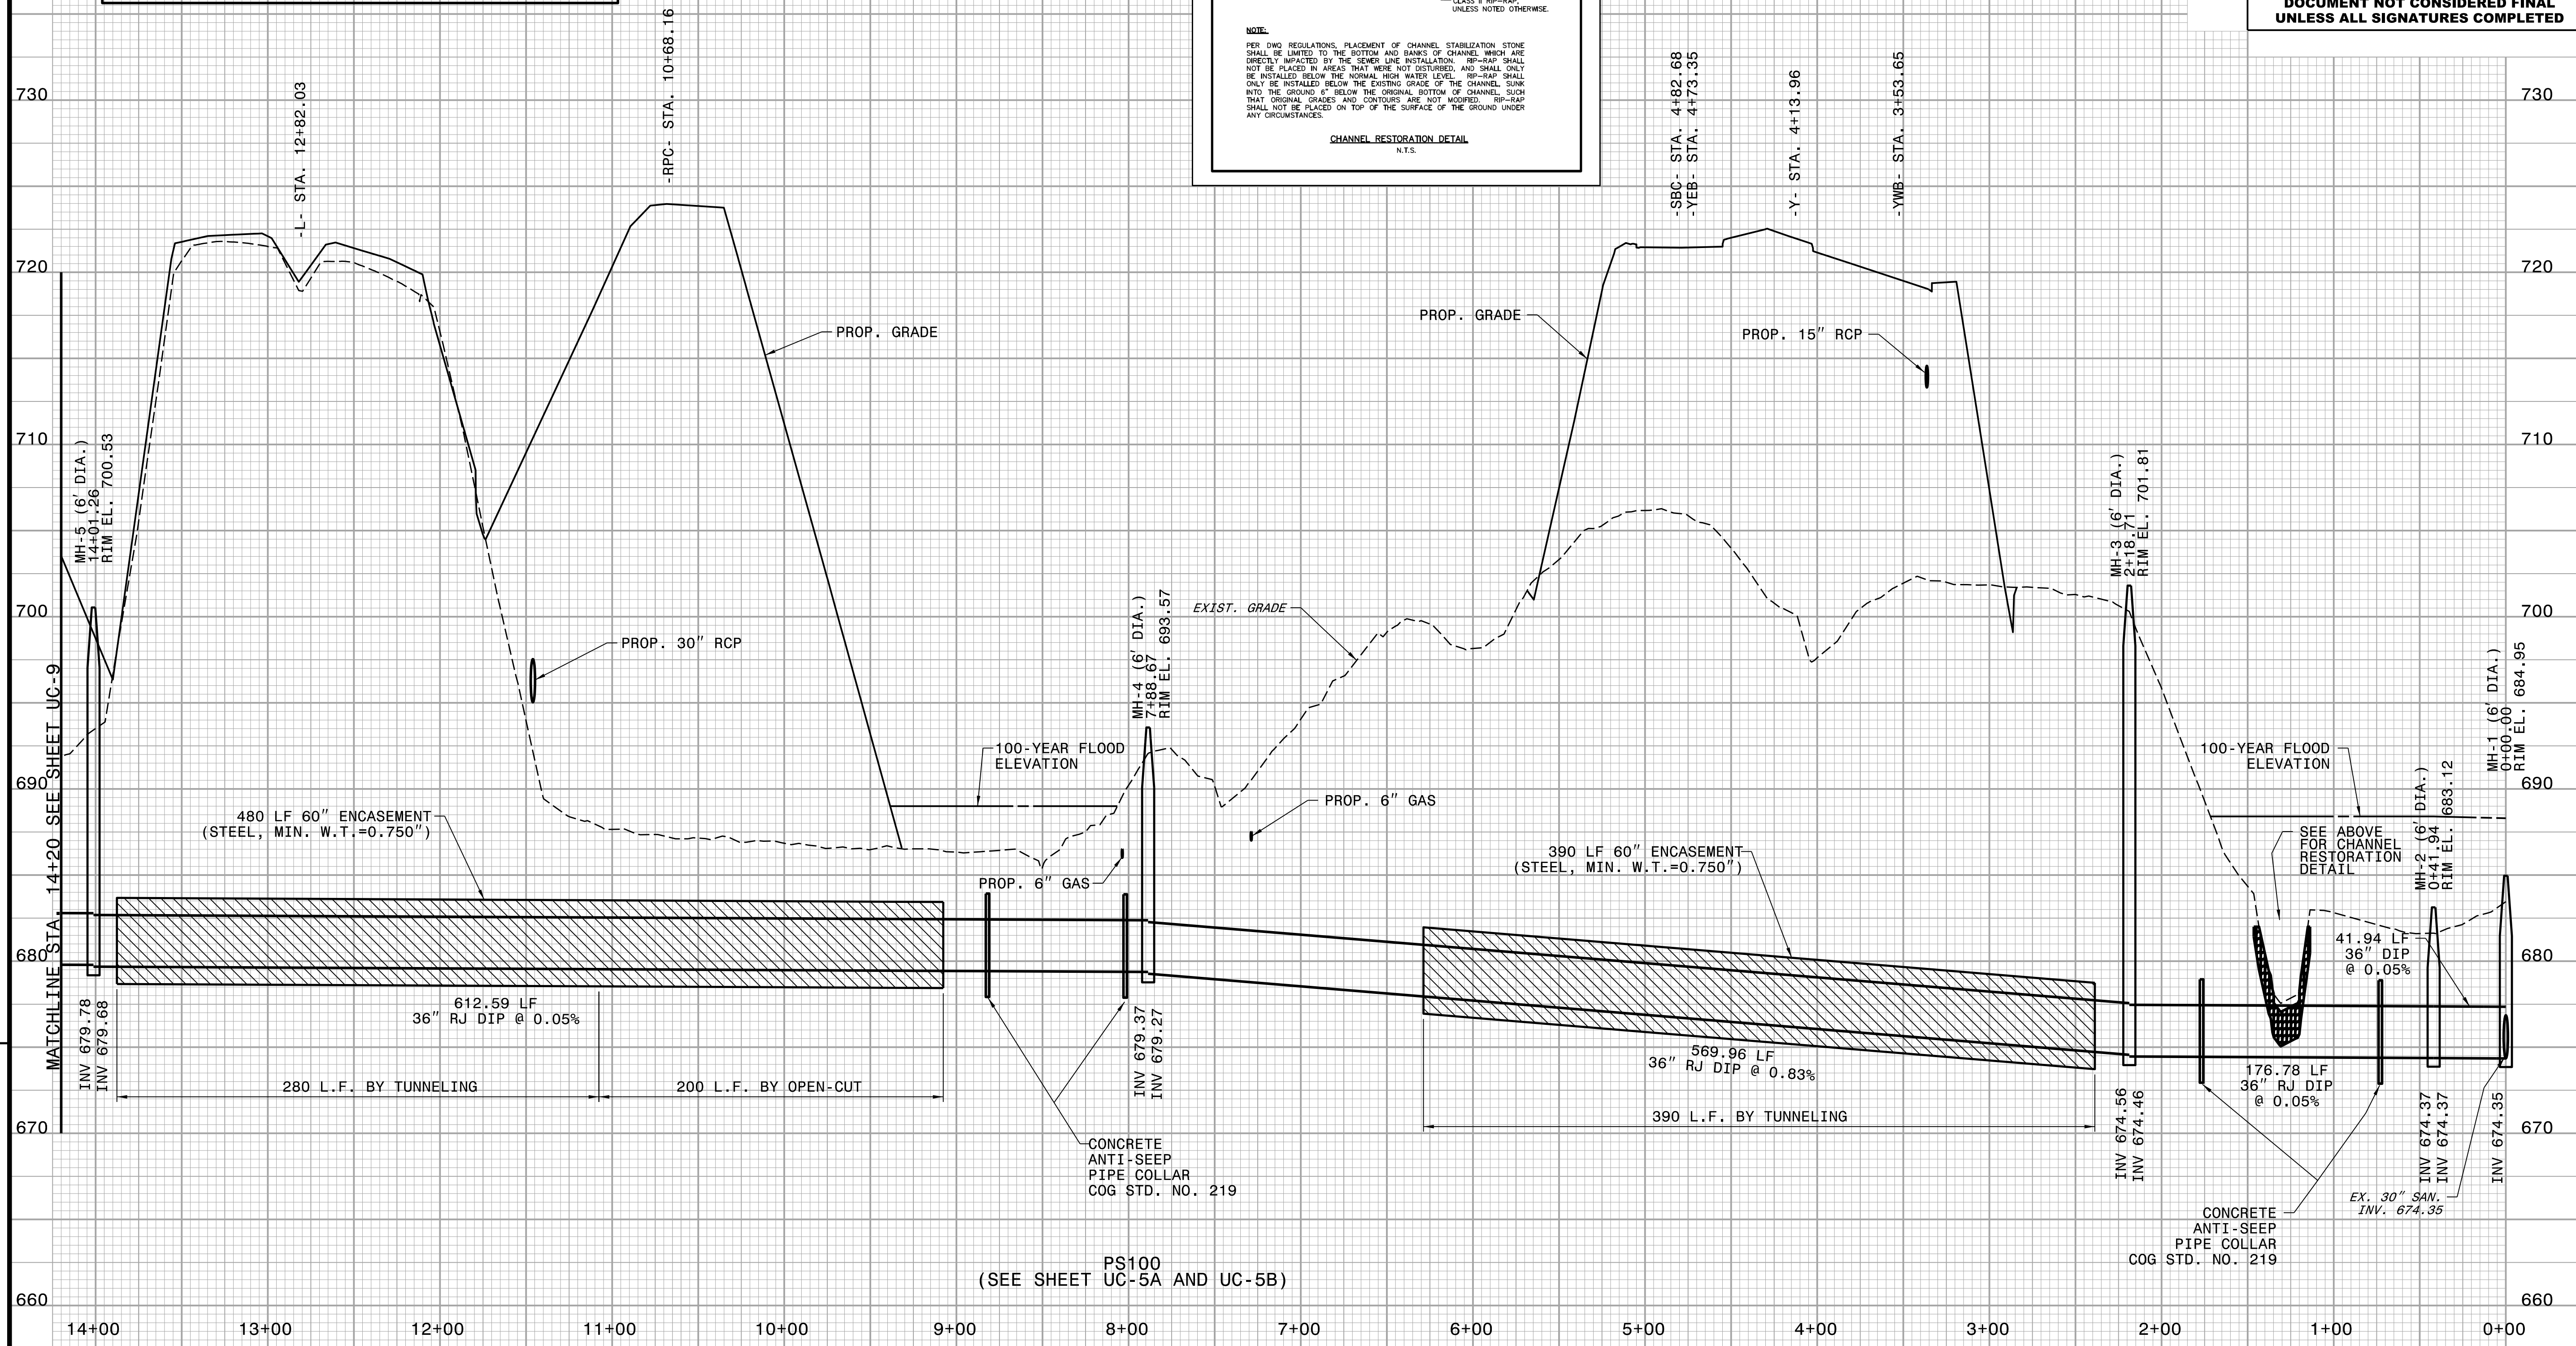

PS100  
(SEE SHEET UC-5A AND UC-5B)