


09/05/99

TIP PROJECT: R-4707

STATE OF NORTH CAROLINA
DIVISION OF HIGHWAYS

T.I.P. NO.	SHEET NO.
R-4707	UO-1


NOTE:
ALL UTILITY WORK SHOWN ON THIS SHEET WILL BE DONE BY OTHERS. NO PAYMENT WILL BE MADE TO THE CONTRACTOR FOR UTILITY WORK SHOWN ON THIS SHEET.

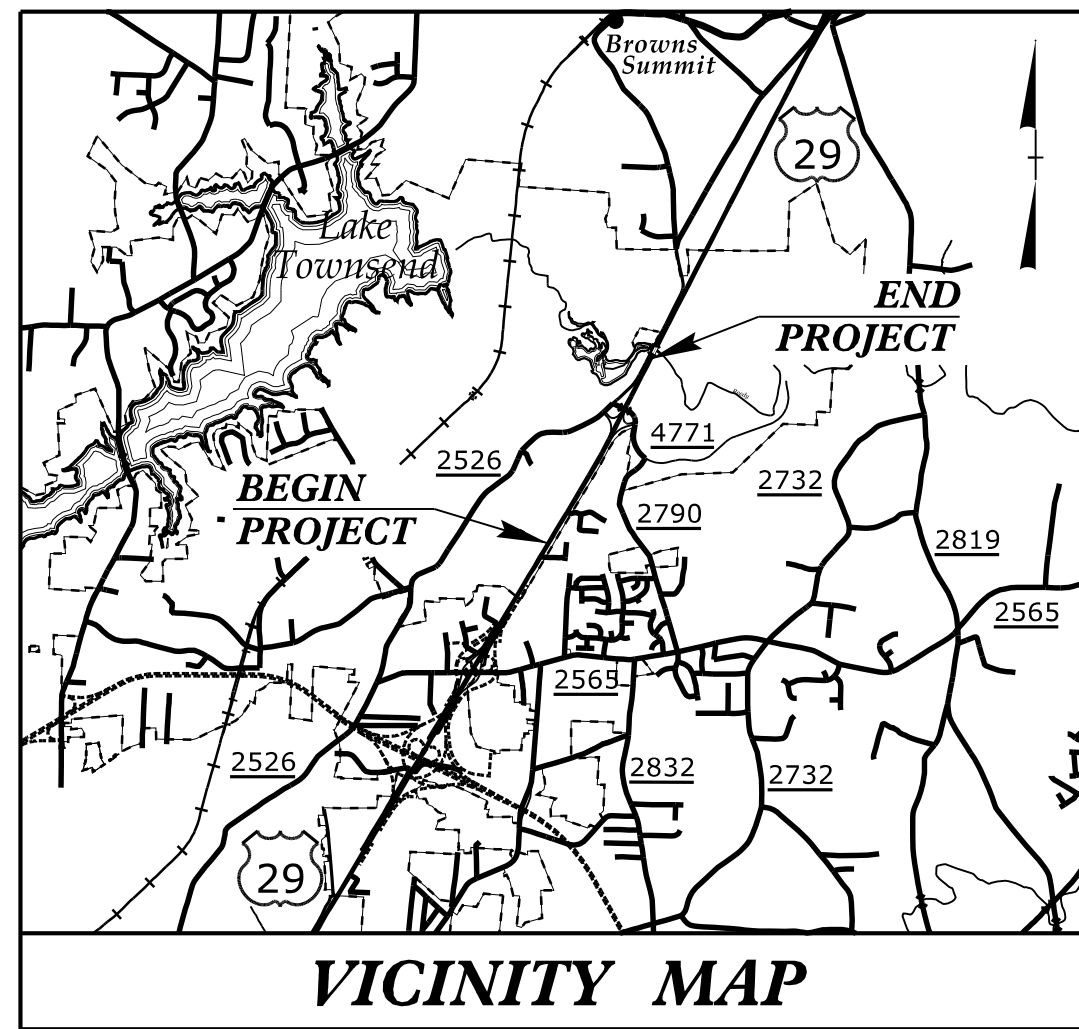


UTILITIES BY OTHERS PLANS GUILFORD COUNTY

LOCATION: US 29 AND SR 4771 (REEDY FORK PARKWAY)
INTERCHANGE IMPROVEMENTS; IMPROVE ROADWAY,
MODIFY INTERCHANGE AND REPLACE BRIDGE 400360

TYPE OF WORK: UTILITY RELOCATION

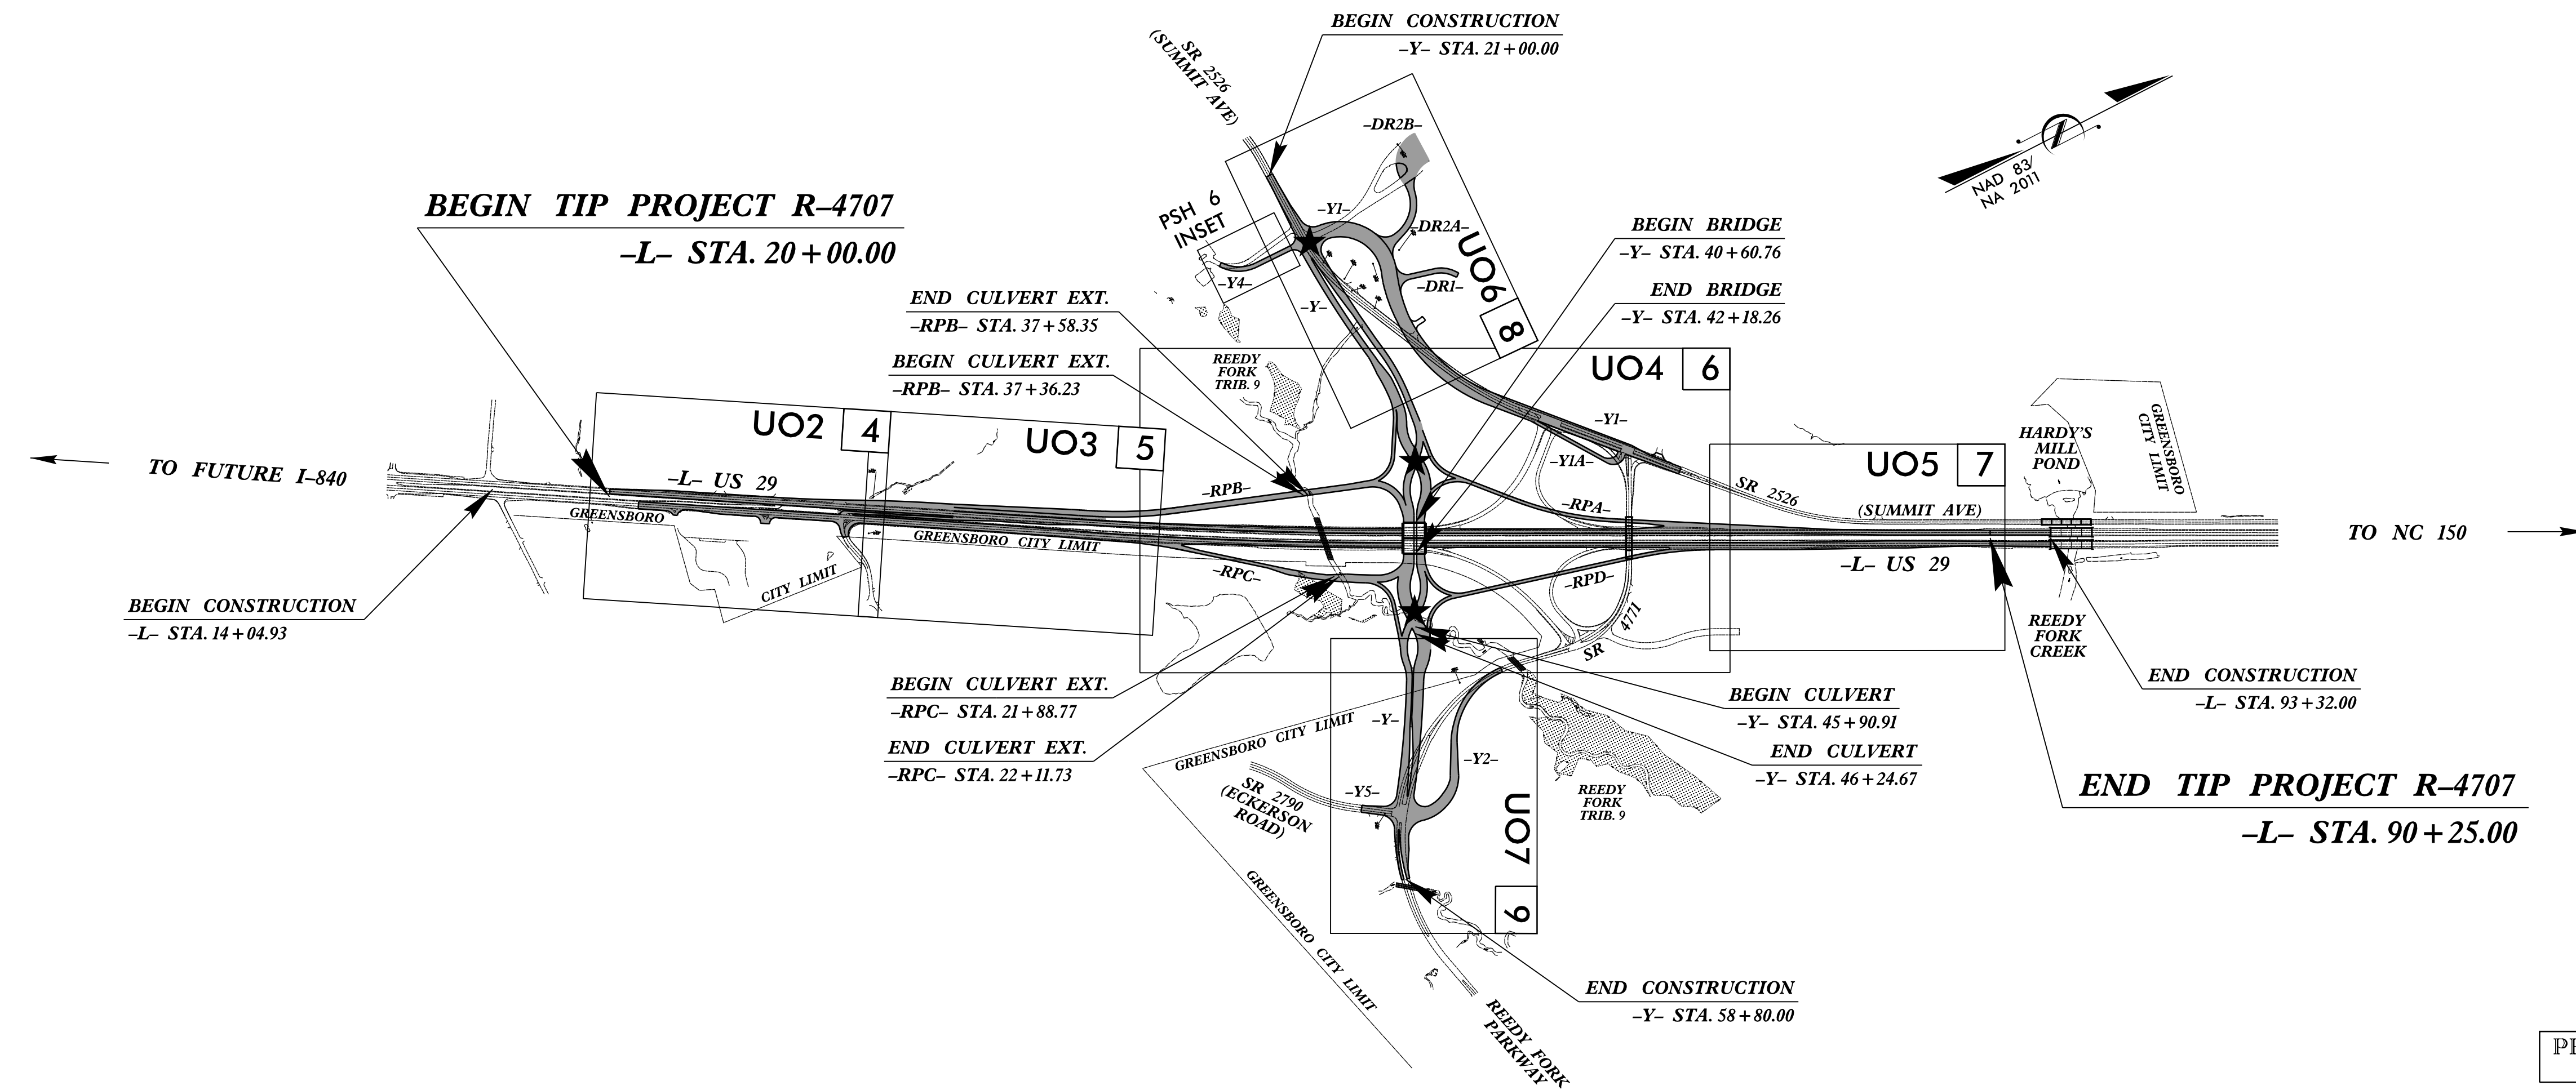

PRELIMINARY PLANS
DO NOT USE FOR CONSTRUCTION

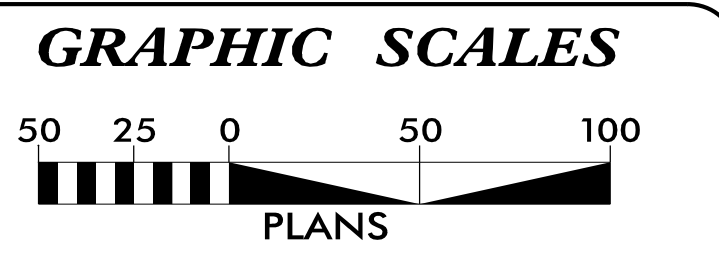

SHEET NO.:	DESCRIPTION:
UO-1	TITLE SHEET
UO-2 THRU UO-7	UBO PLAN SHEETS

- UTILITY OWNERS WITH CONFLICTS
- (A) POWER - DUKE ENERGY
 - (B) GAS - PIEDMONT NATURAL GAS
 - (C) FIBER OPTIC - CENTURY LINK
 - (D) TELEPHONE - AT&T
 - (E) CABLE TV - CHARTER

PREPARED FOR NCDOT IN THE OFFICE OF:

Mead & Hunt

111 E. Hargett Street, Suite 300
Raleigh, North Carolina 27601
919-714-8670 | meadhunt.com
NC License No. F-1235

<u>Rick DeCola, PE</u>	PROJECT MANAGER
<u>Kevin Barnes, PE</u>	UTILITY MANAGER
<u>Charlie McClelland</u>	UTILITY COORDINATOR

**DIVISION OF HIGHWAYS
UTILITIES UNIT**
1535 MAIL SERVICES CENTER
RALEIGH, NC 27699-1535
PHONE (919) 707-6690
FAX (919) 250-4151

<u>Tucker Martin, PE</u>	REGIONAL UTILITIES MANAGER
<u>Ali Kouchehi, PE</u>	REGIONAL UTILITIES ENGINEER
<u>Dayton Martin, III</u>	REGIONAL UTILITY COORDINATOR
<u>O'Hara Parker</u>	UTILITY COORDINATOR

28-FEB-2020 12:15
X:\306200\172319_01\TECH\Utilities\UBO\R4707_UT_1\sh_UO1_psh.dgn
02354