


### UTILITIES BY OTHERS

ALL PROPOSED UTILITY WORK SHOWN ON THIS SHEET WILL BE DONE BY OTHERS. NO PAYMENT WILL BE MADE TO THE CONTRACTOR FOR PROPOSED UTILITY WORK SHOWN ON THIS SHEET.

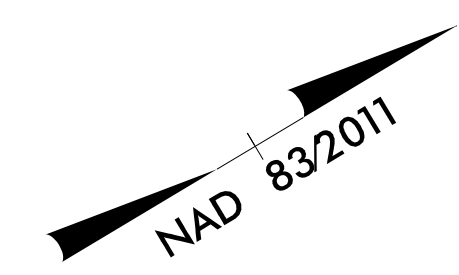

USE 15:1 SLOPES  
 -RPB- STA. 29+00 - 29+50  
 DO NOT DISTURB TRANSFORMER


EX. 6" STEEL PNG  
 GAS TO BE RETIRED

RETAIN EXISTING POLE

PNG UNDERGROUND  
 GAS LINE

MATCHLINE -L- STA. 33 + 50.00 SEE SHEET U0-2

MATCHLINE -L- STA. 47 + 50.00 SEE SHEET U0-4

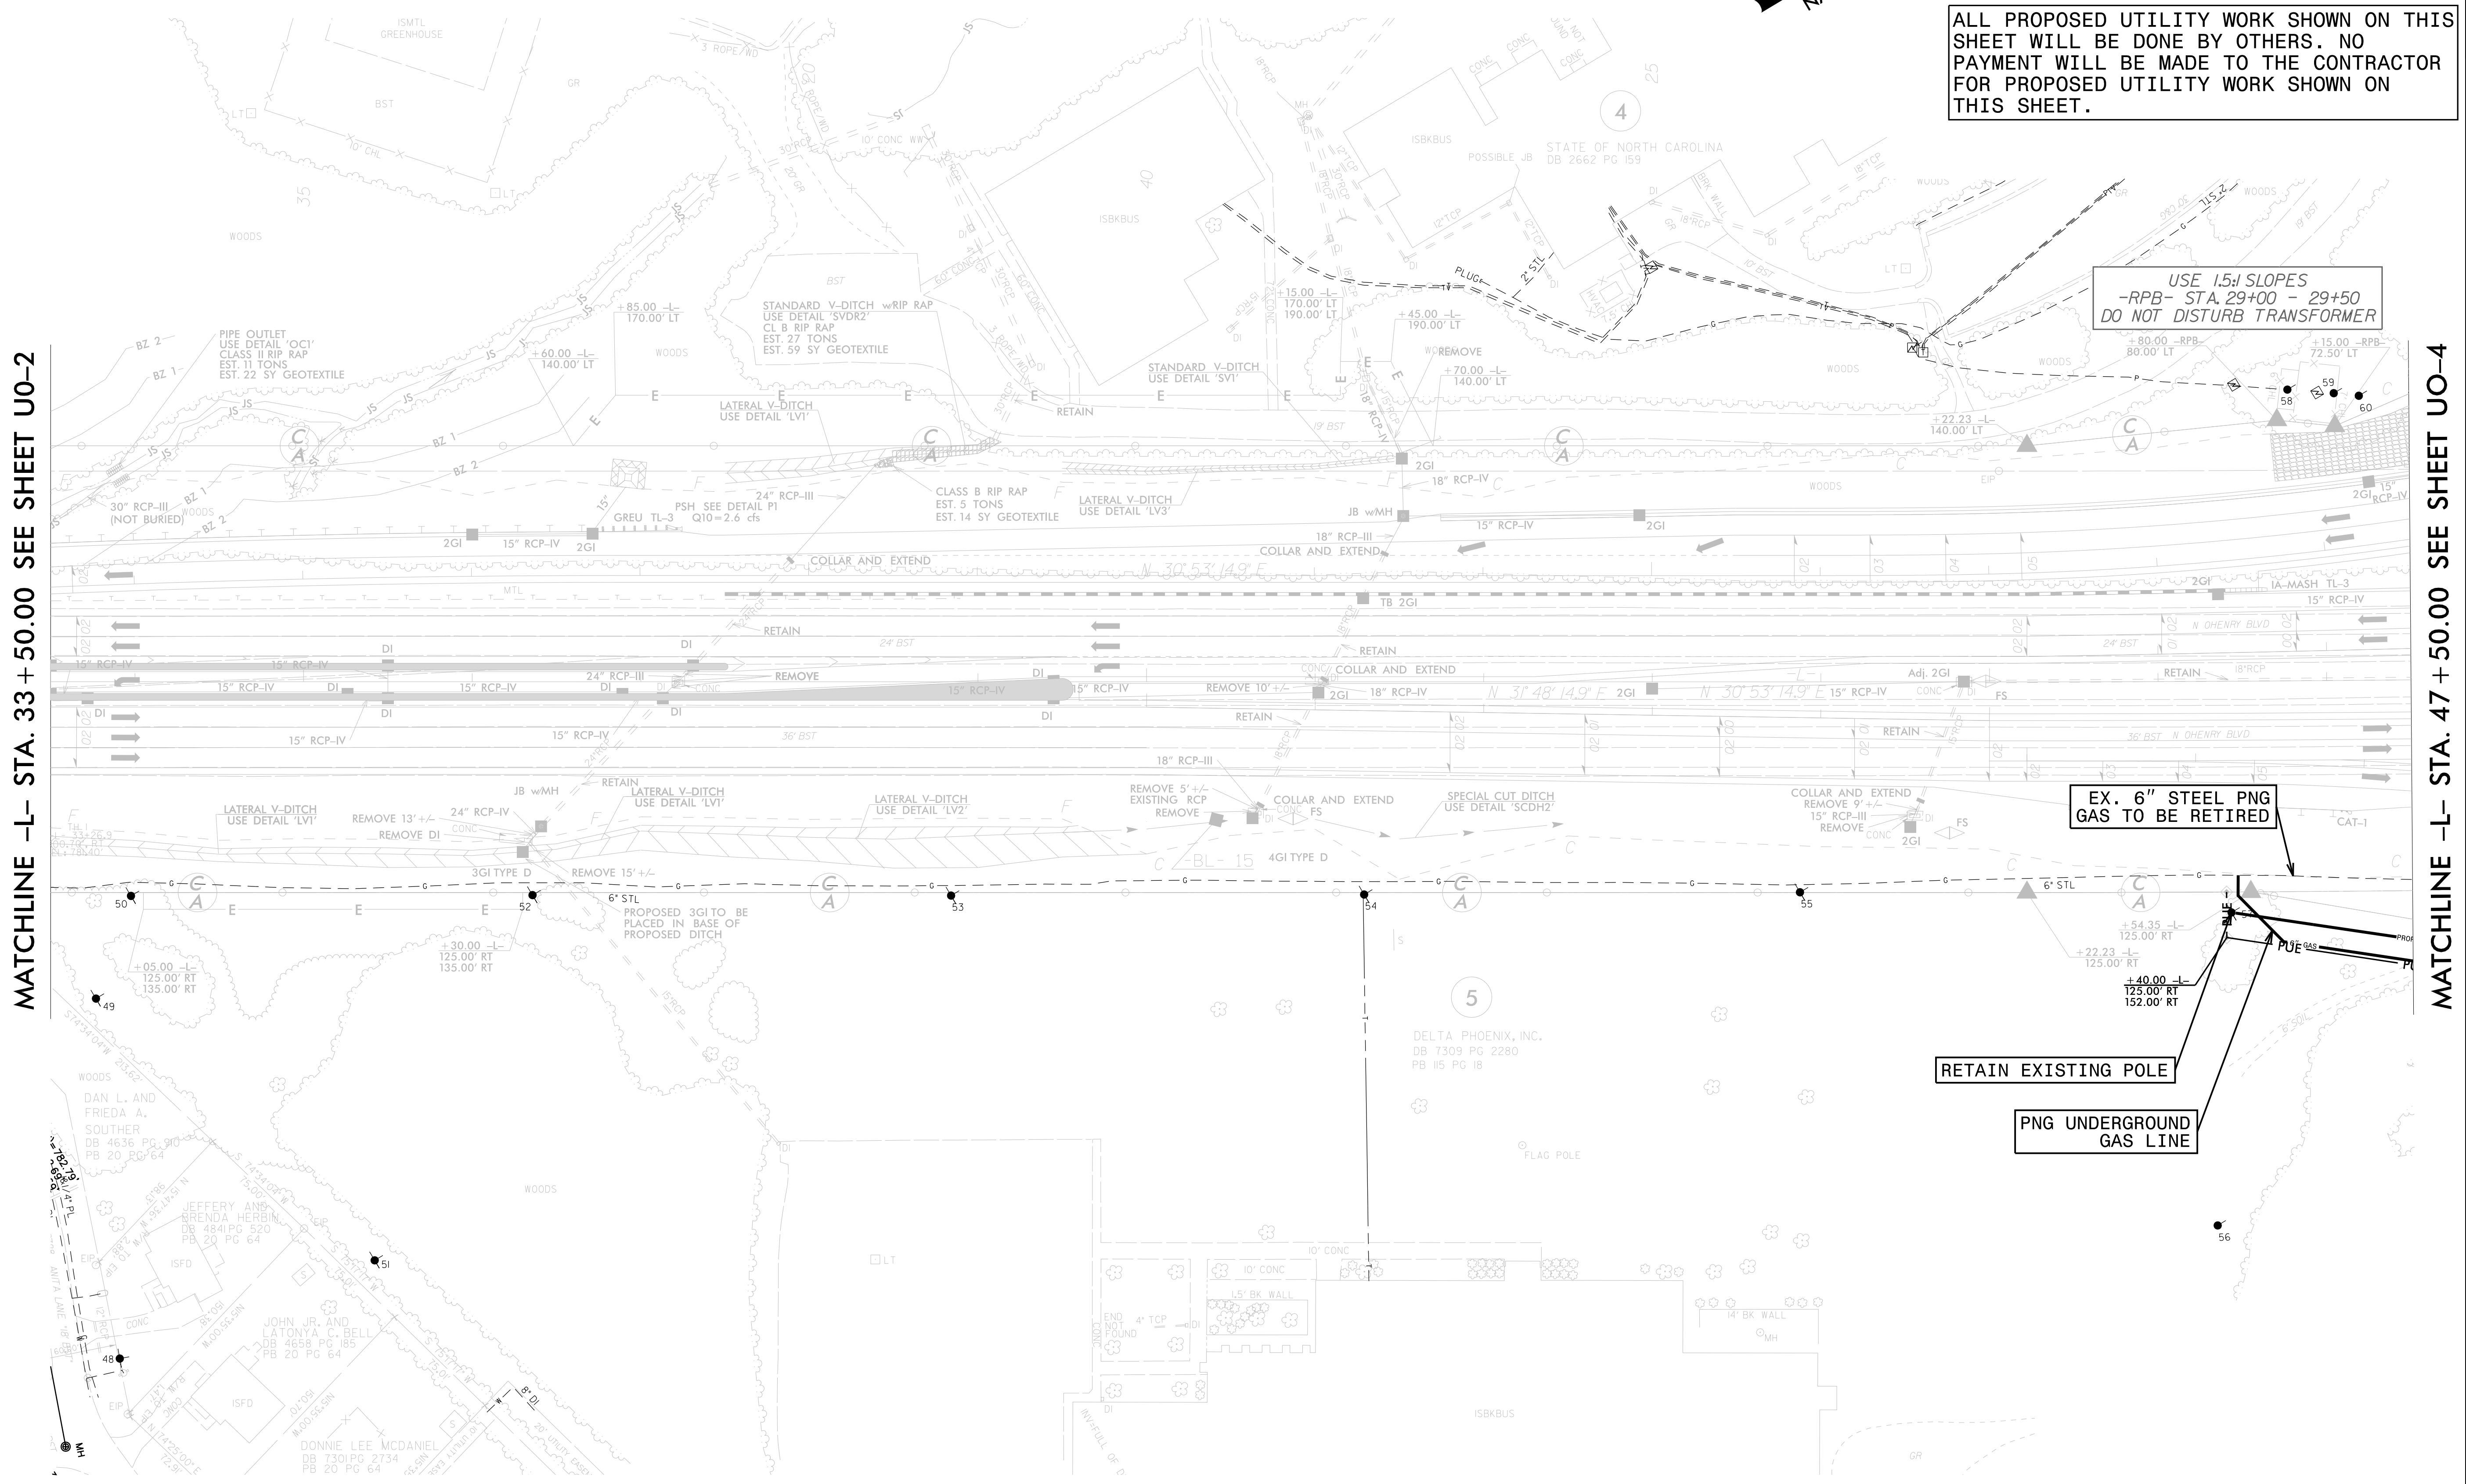

5/14/99  
 02-MAR-2020 15:54  
 R:\UT-1\B\4707-Ut-05-U03-ps.h.dgn