



ALL PROPOSED UTILITY WORK SHOWN ON THIS SHEET WILL BE DONE BY OTHERS. NO PAYMENT WILL BE MADE TO THE CONTRACTOR FOR PROPOSED UTILITY WORK SHOWN ON THIS SHEET.

MATCHLINE -Y4- STA. 11+25.00
SEE SHEET UO-6

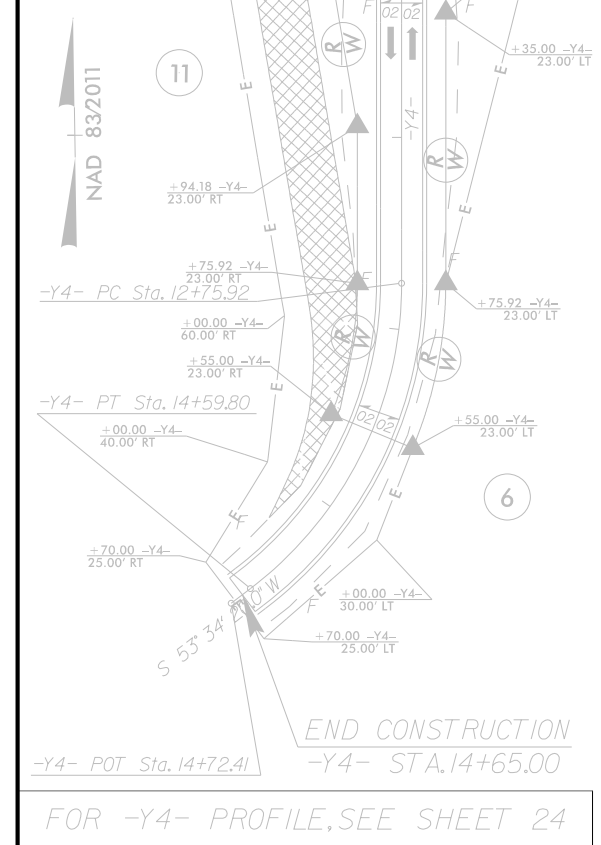

MATCHLINE -L- STA. 47+50.00 SEE SHEET UO-3

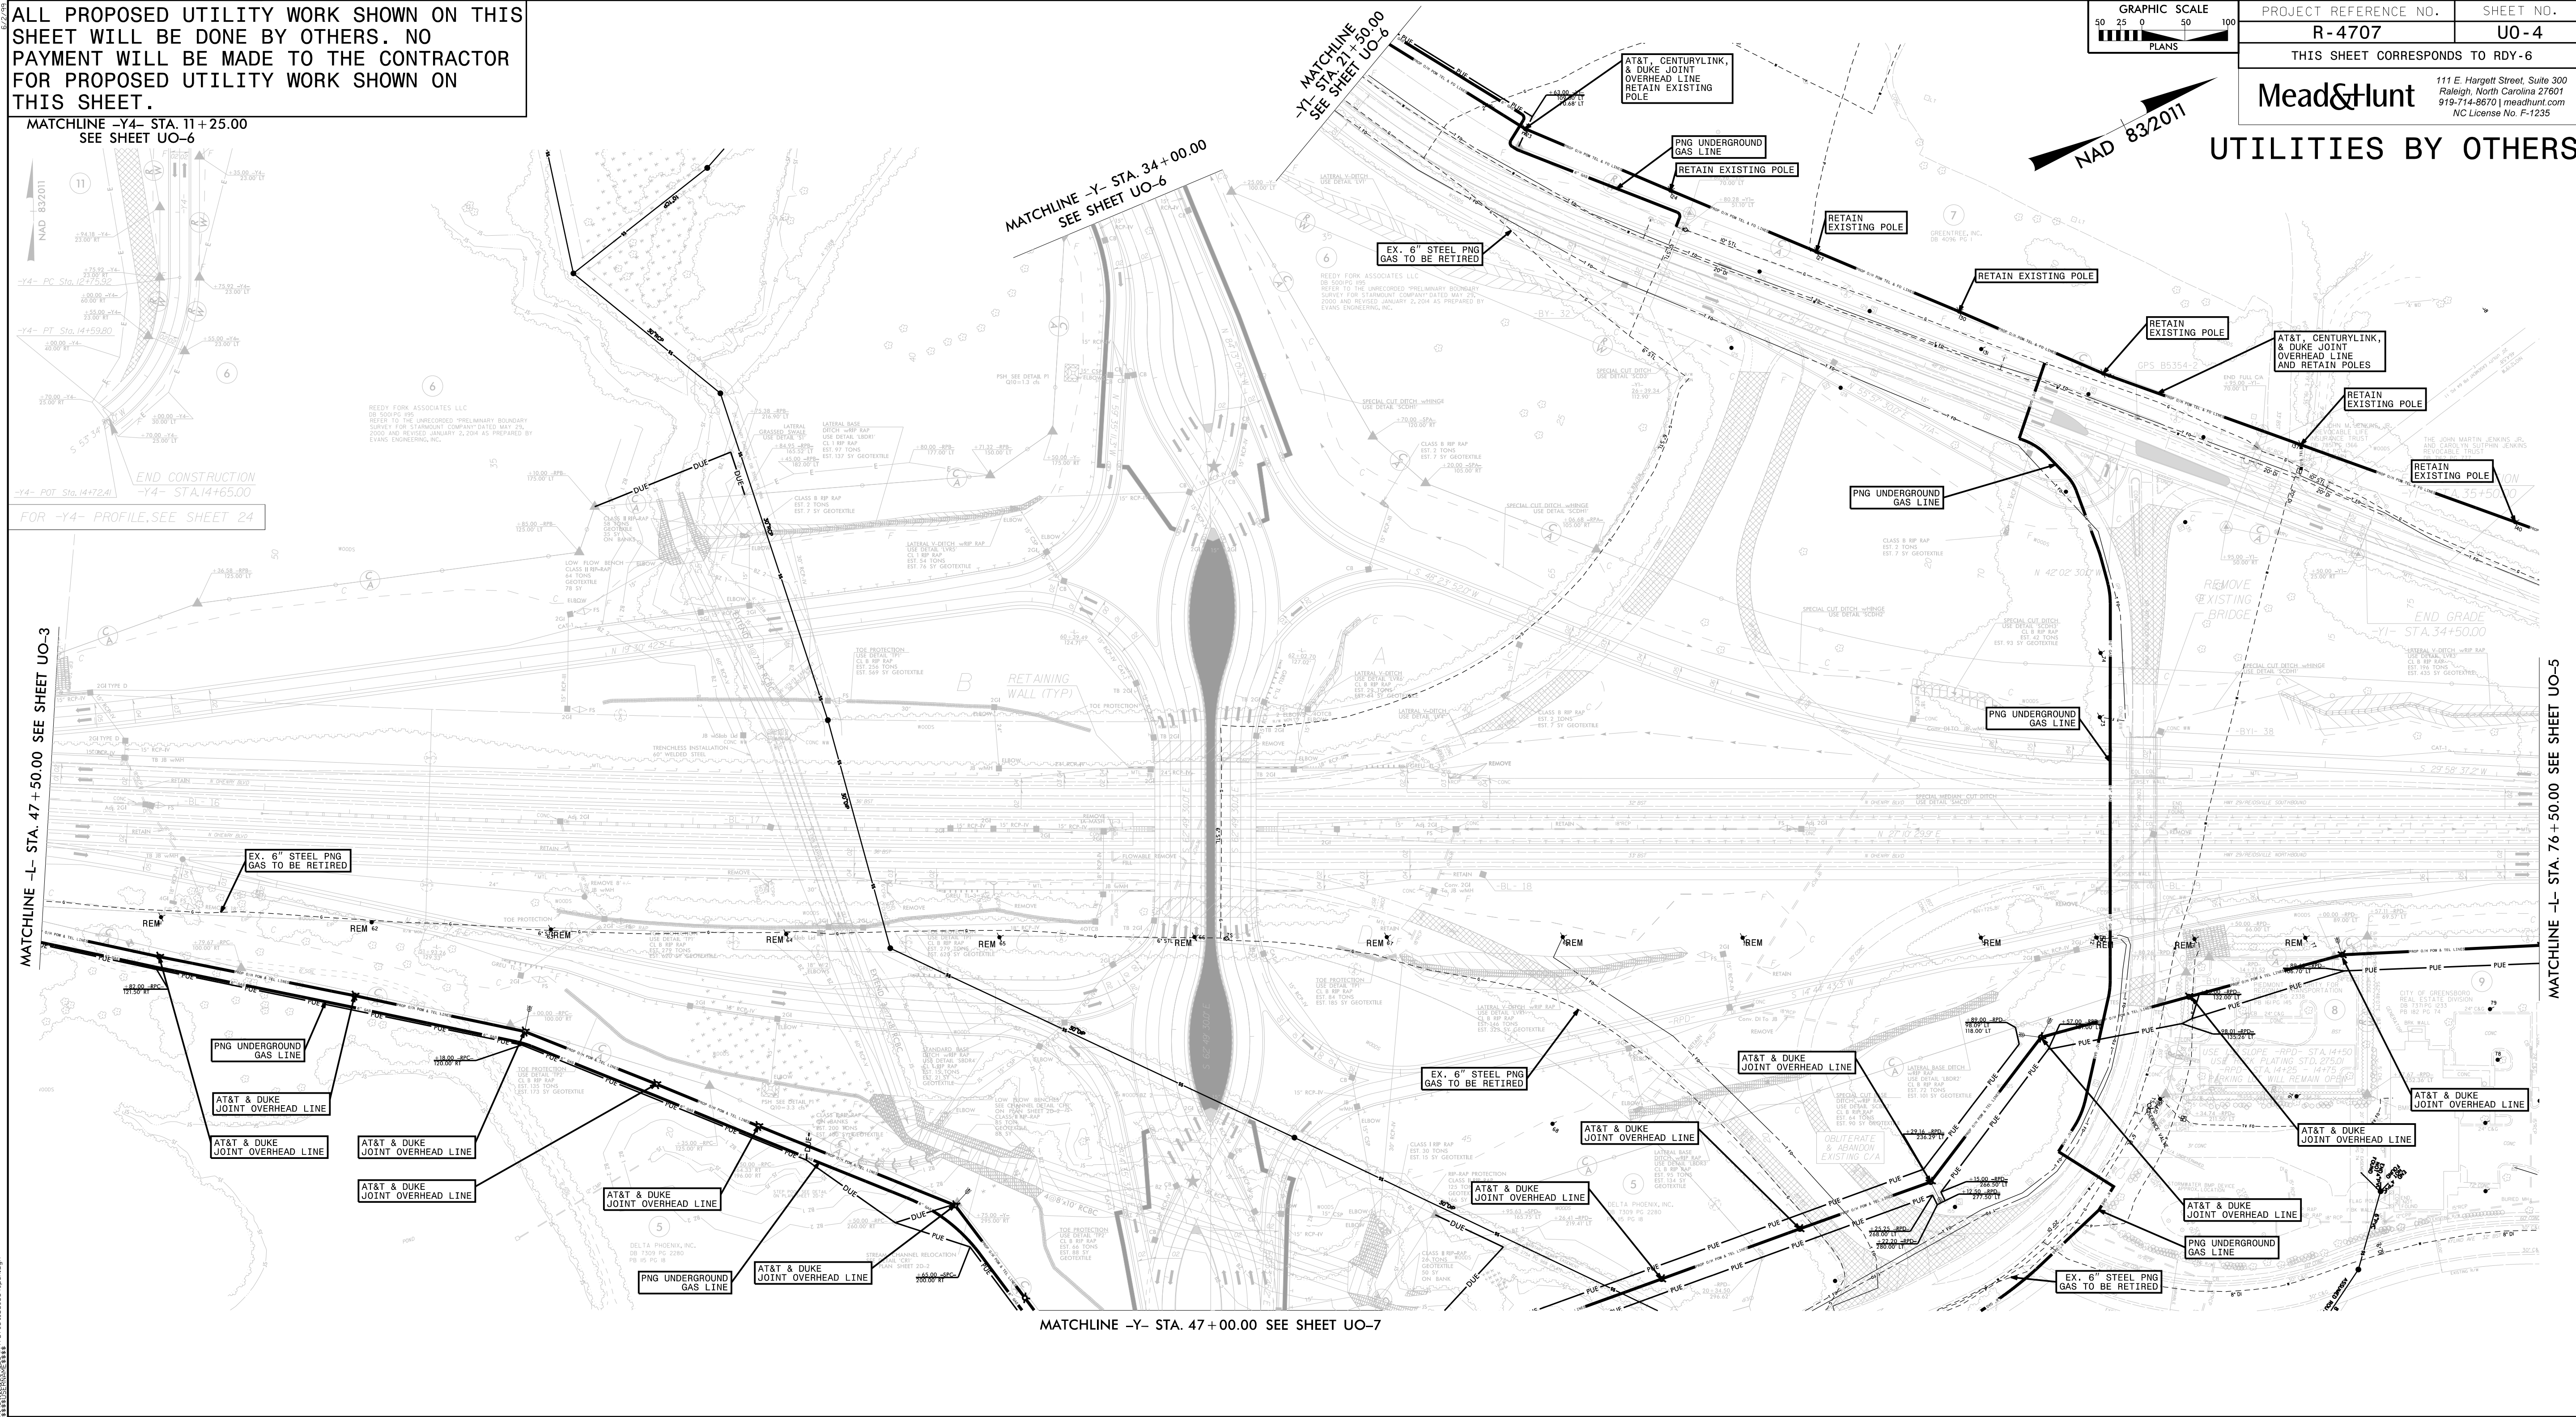


MATCHLINE -Y- STA. 34+00.00
SEE SHEET UO-6

MATCHLINE -Y1- STA. 21+50.00
SEE SHEET UO-9

MATCHLINE -Y- STA. 47+00.00 SEE SHEET UO-7

MATCHLINE -L- STA. 76+50.00 SEE SHEET UO-5

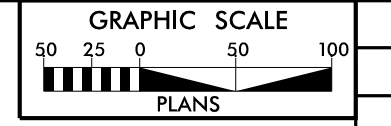

PROJECT REFERENCE NO.	SHEET NO.
R-4707	UO-4

THIS SHEET CORRESPONDS TO RDY-6

Mead&Hunt
111 E. Hargett Street, Suite 300
Raleigh, North Carolina 27601
919-714-8670 | mead&hunt.com
NC License No. F-1235

UTILITIES BY OTHERS

