
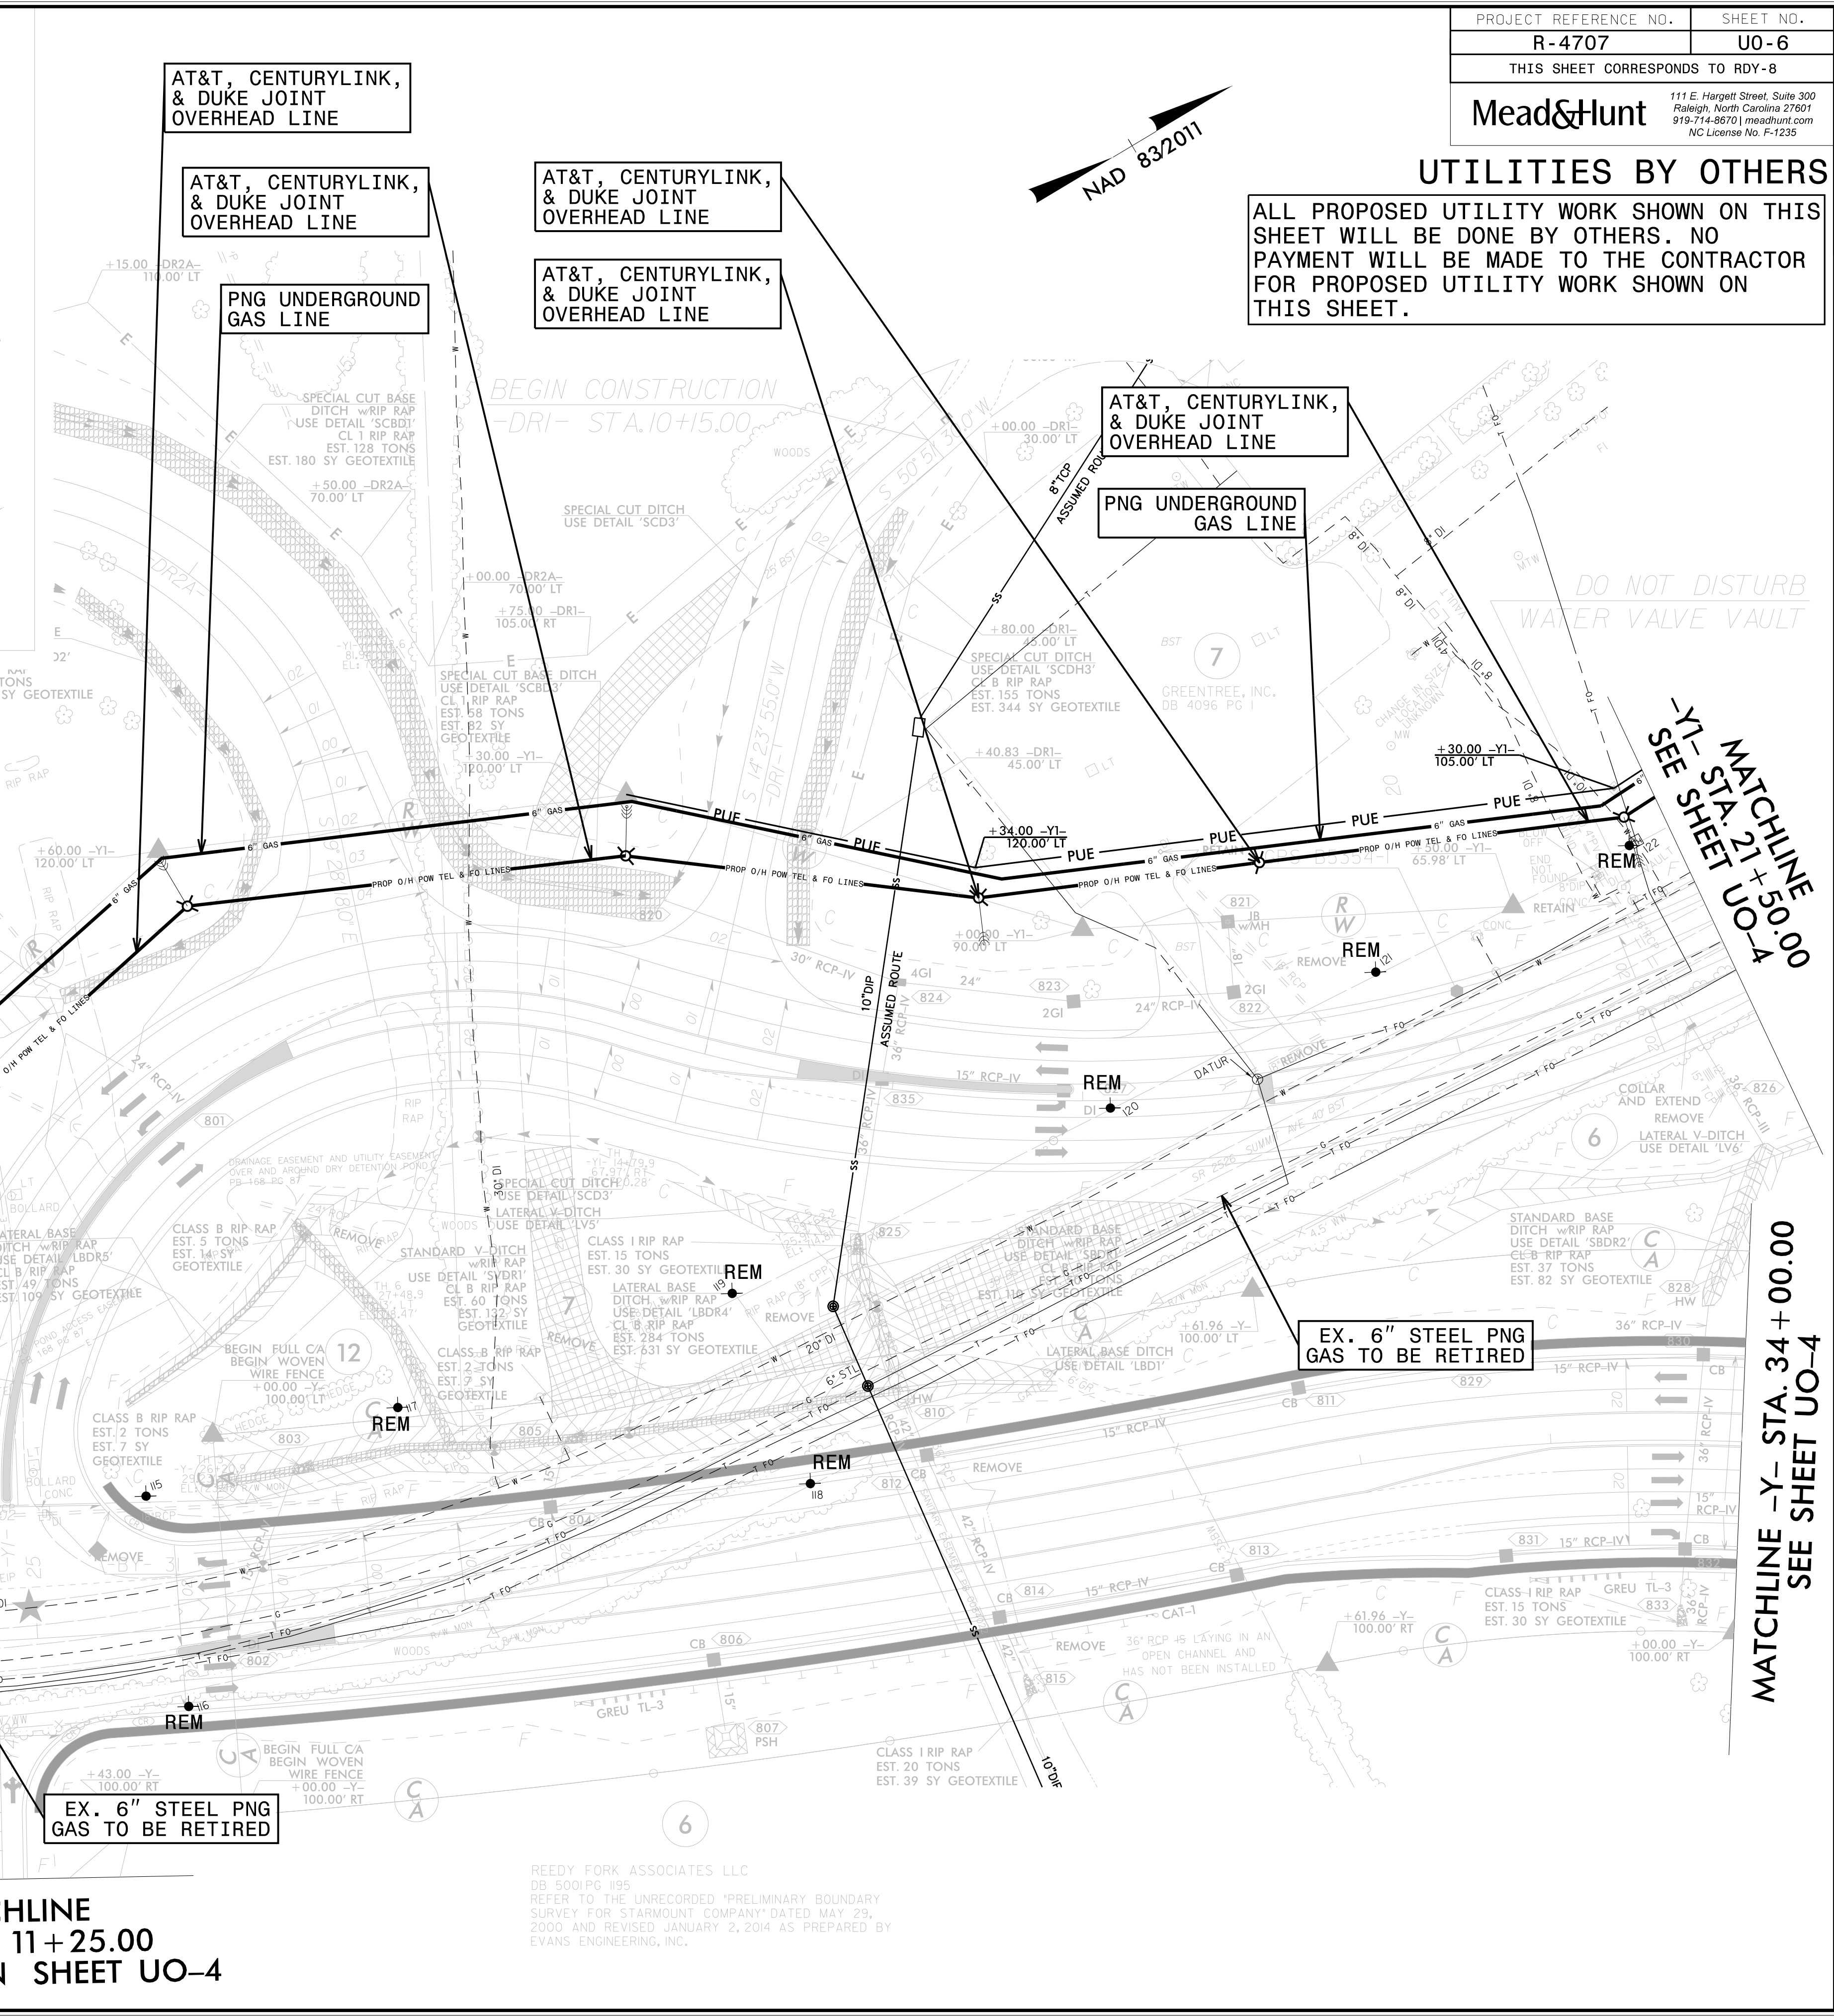
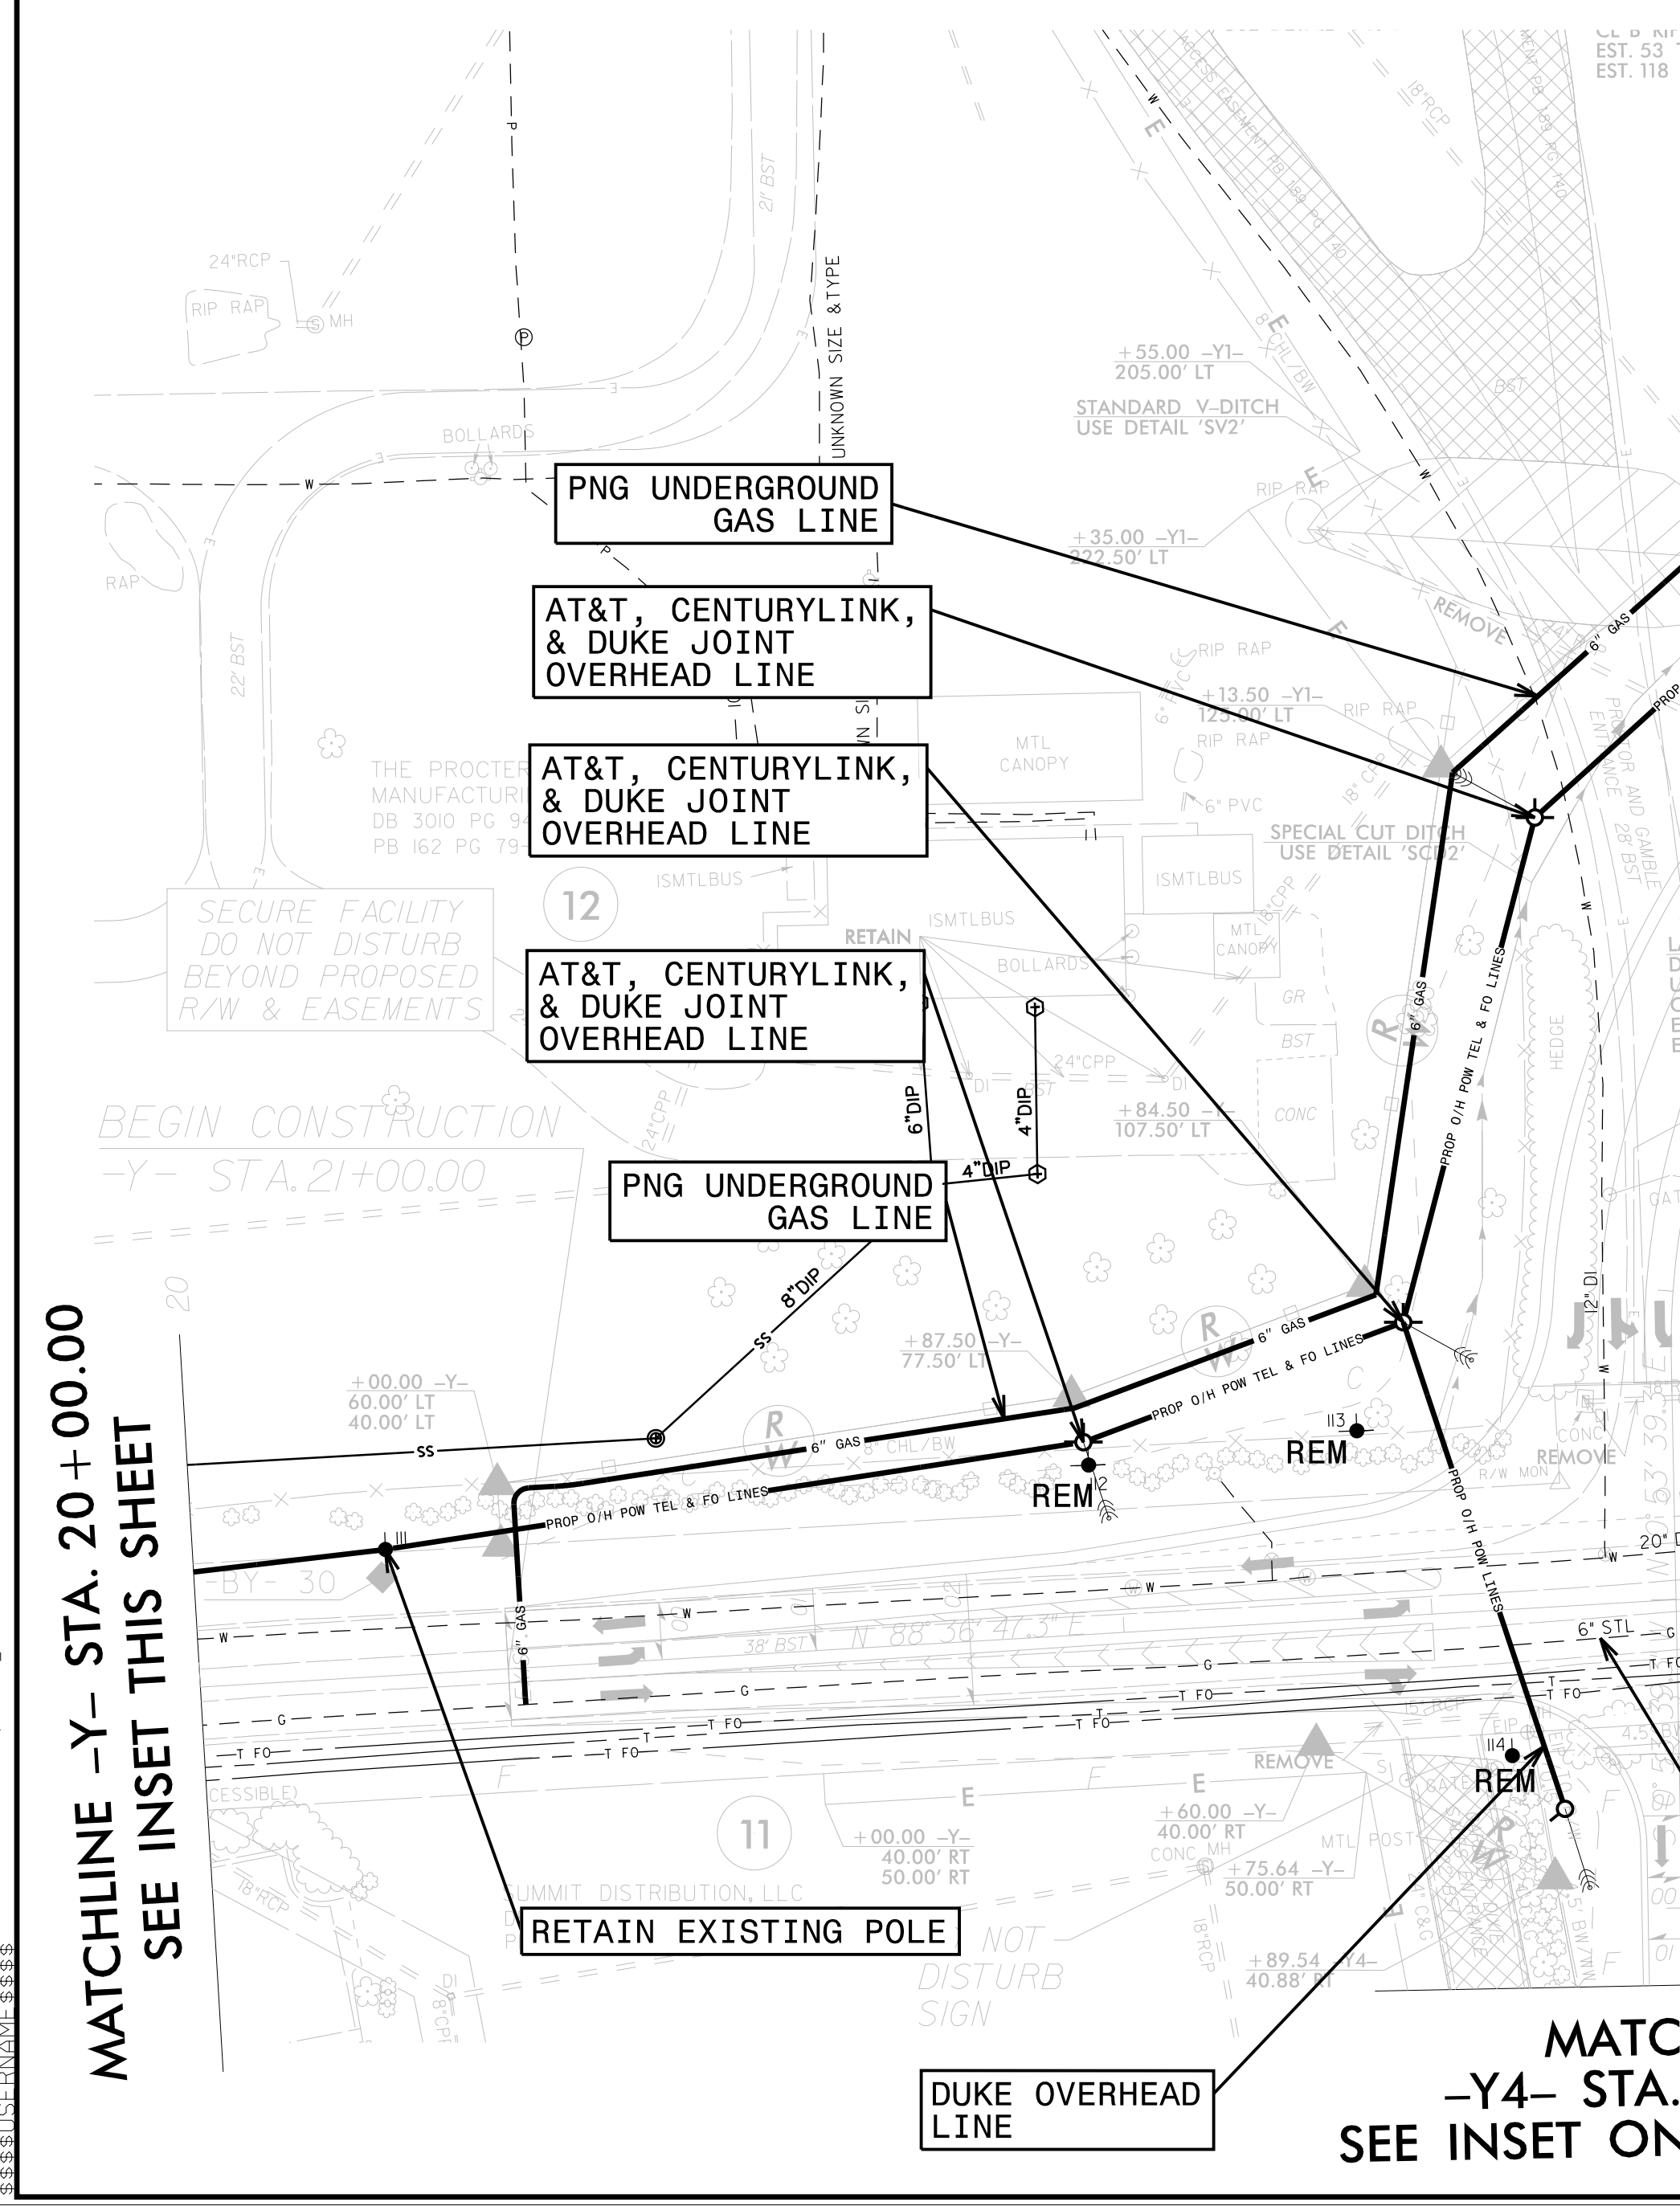
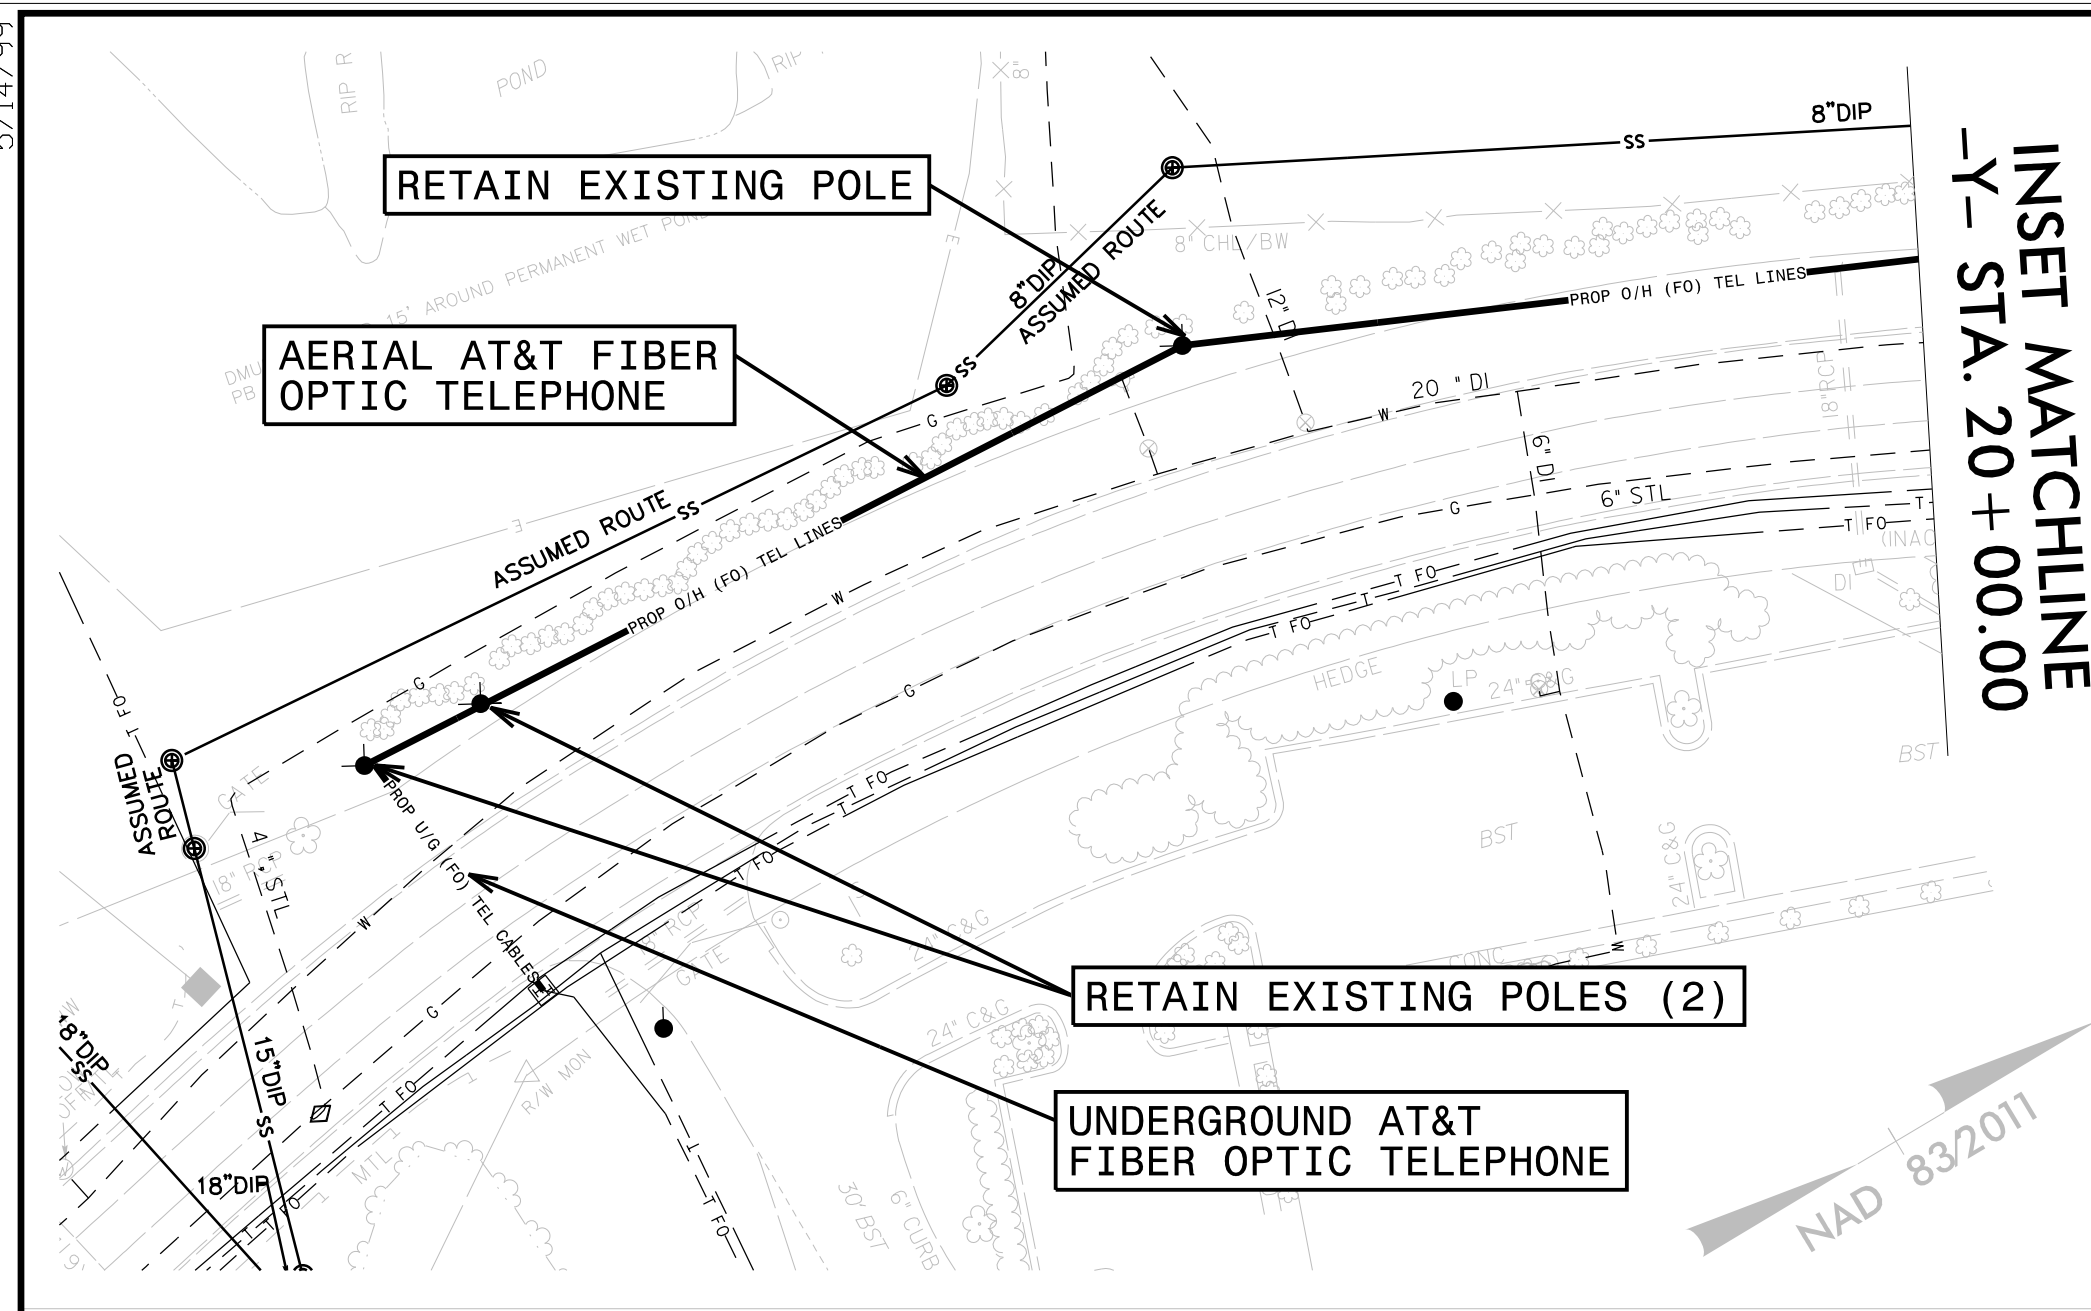
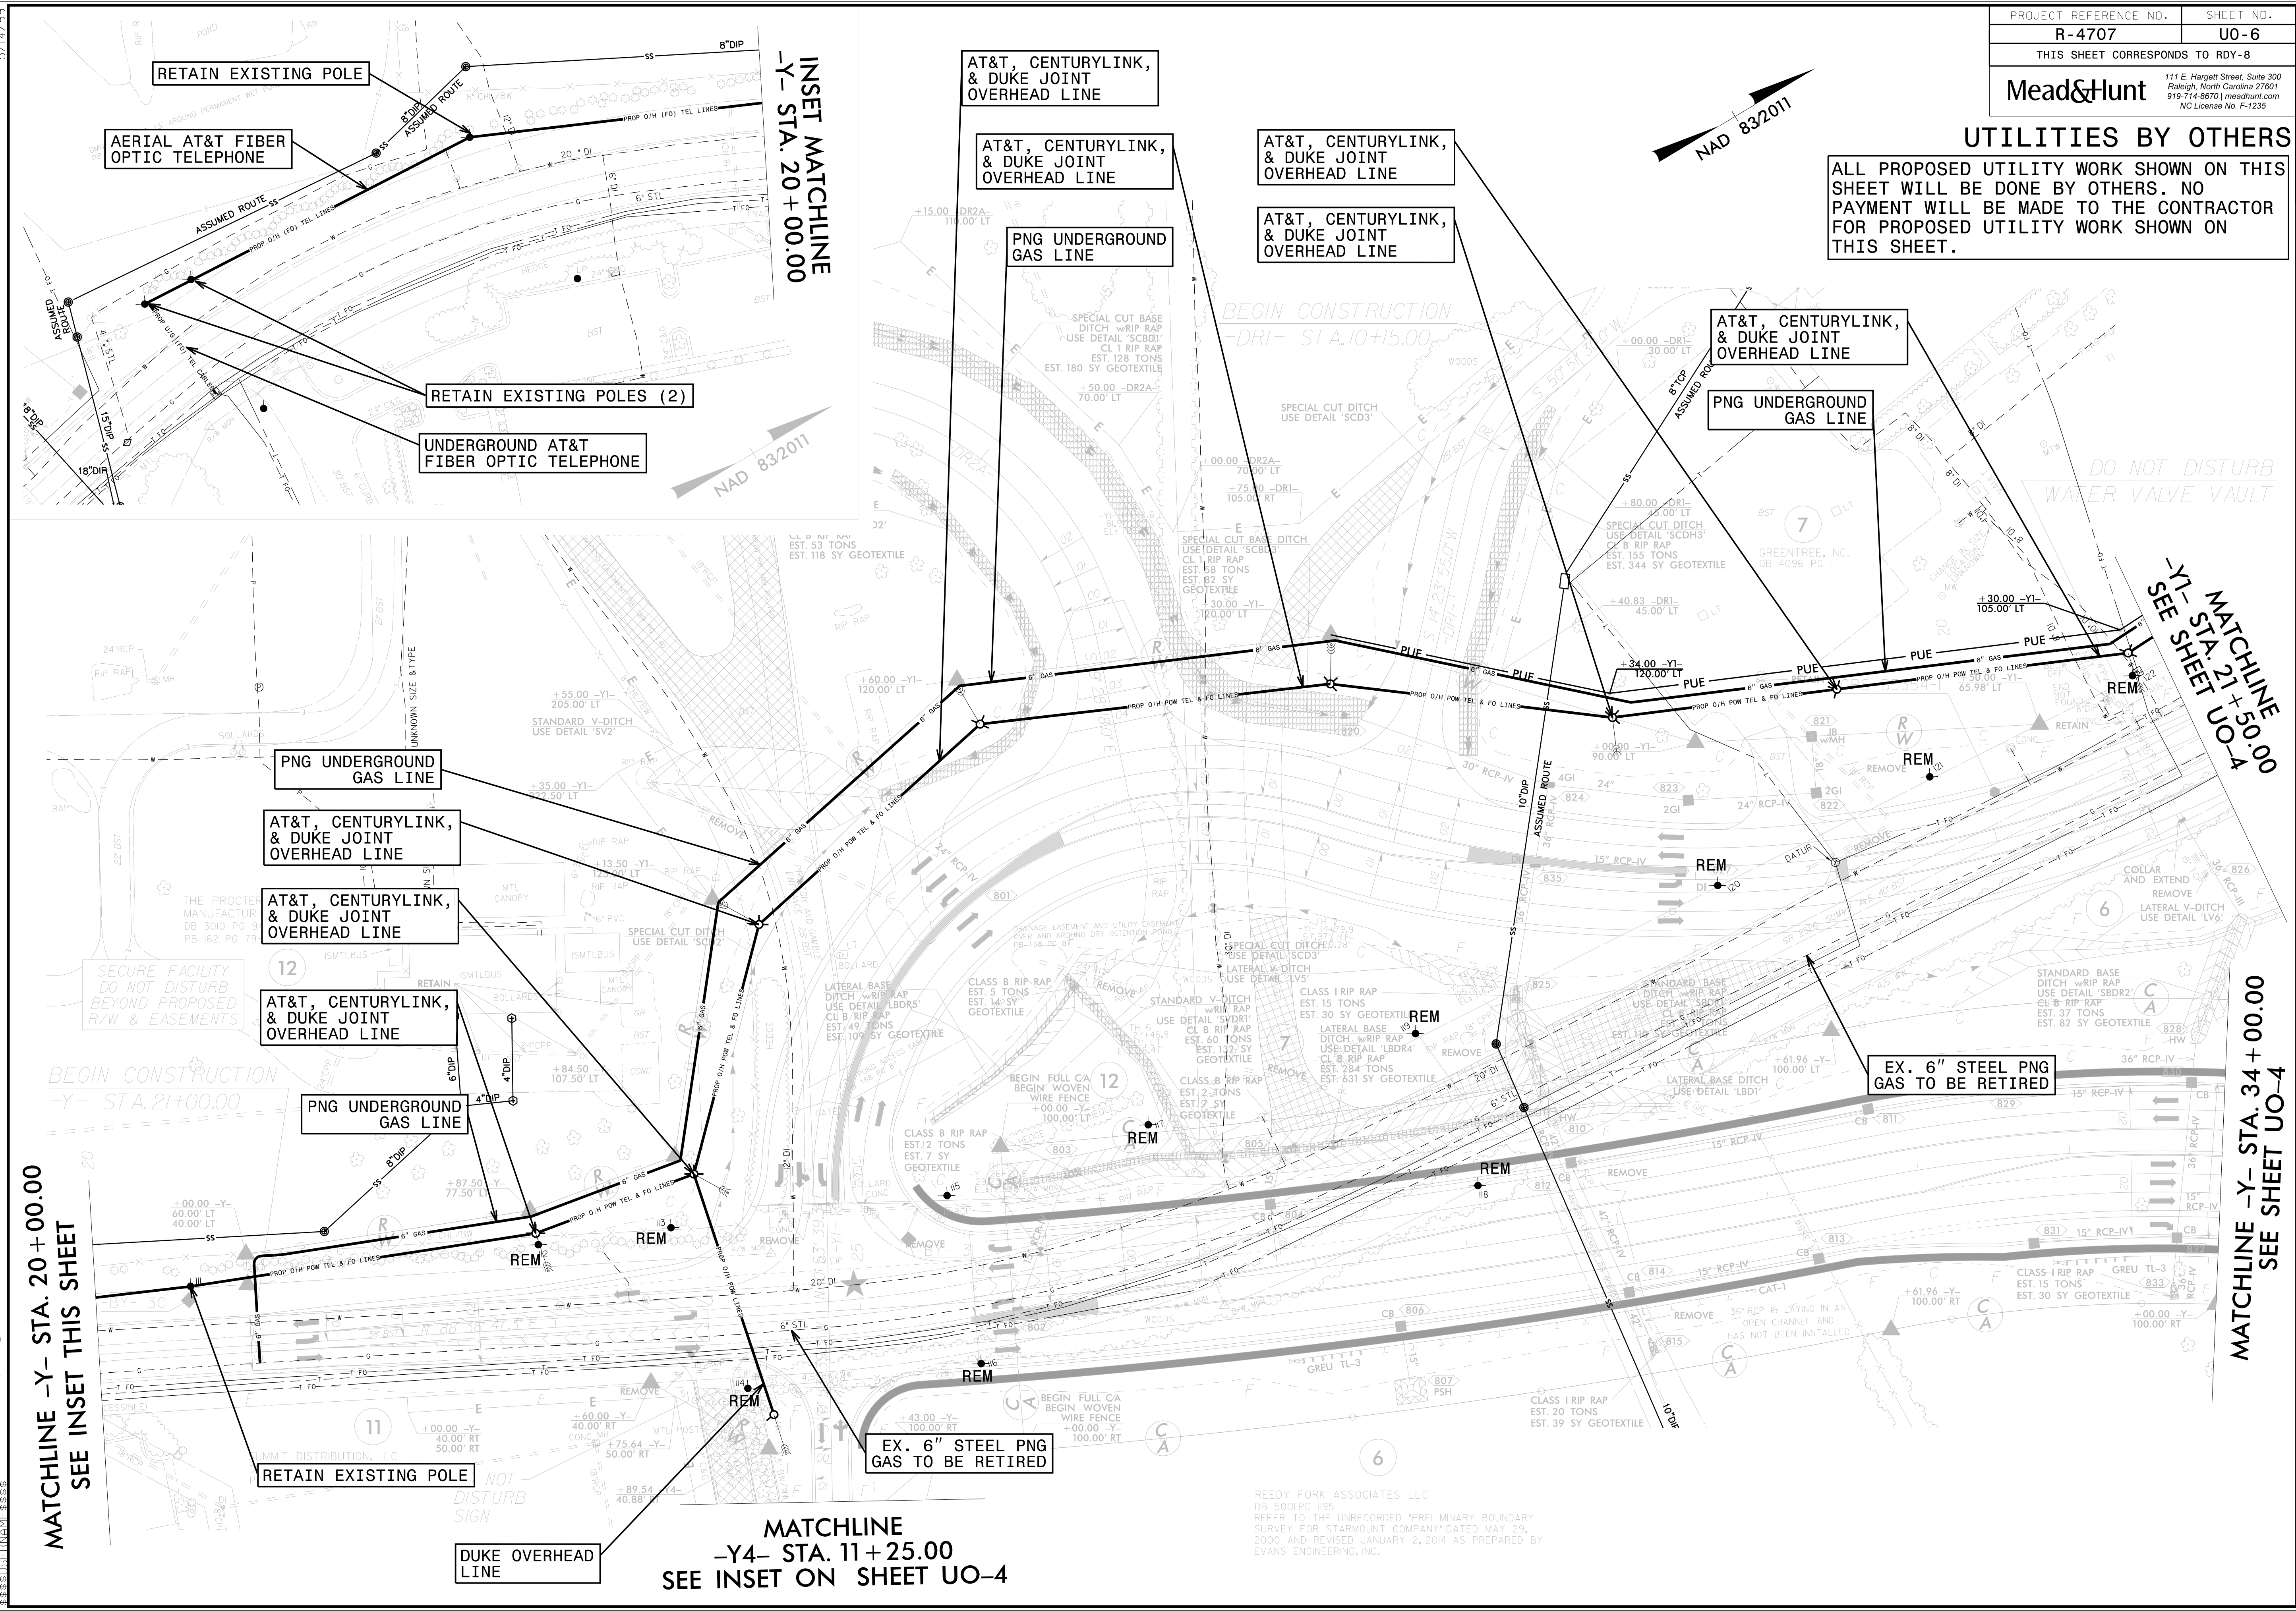


UTILITIES BY OTHERS

ALL PROPOSED UTILITY WORK SHOWN ON THIS SHEET WILL BE DONE BY OTHERS. NO PAYMENT WILL BE MADE TO THE CONTRACTOR FOR PROPOSED UTILITY WORK SHOWN ON THIS SHEET.

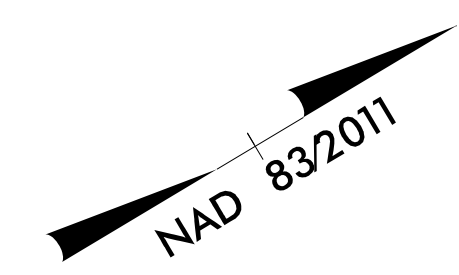

MATCHLINE -Y- STA. 20+00.00
SEE INSET THIS SHEET

MATCHLINE
-Y4- STA. 11+25.00
SEE INSET ON SHEET UO-4

MATCHLINE -Y- STA. 21+50.00
SEE SHEET UO-4

REEDY FORK ASSOCIATES LLC
 DB 5001PG #95
 REFER TO THE UNRECORDED "PRELIMINARY BOUNDARY SURVEY FOR STARMOUNT COMPANY" DATED MAY 29, 2000 AND REVISED JANUARY 2, 2014 AS PREPARED BY EVANS ENGINEERING, INC.

5/14/99
02-MAR-2020 15:54
R:\UT-11\4707-U0-6\U06.psh.dgn