



6/23/16

UNDERCUT EXCAVATION

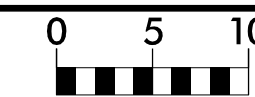

PROJ. REFERENCE NO.
R-4707

SHEET NO.
X-6

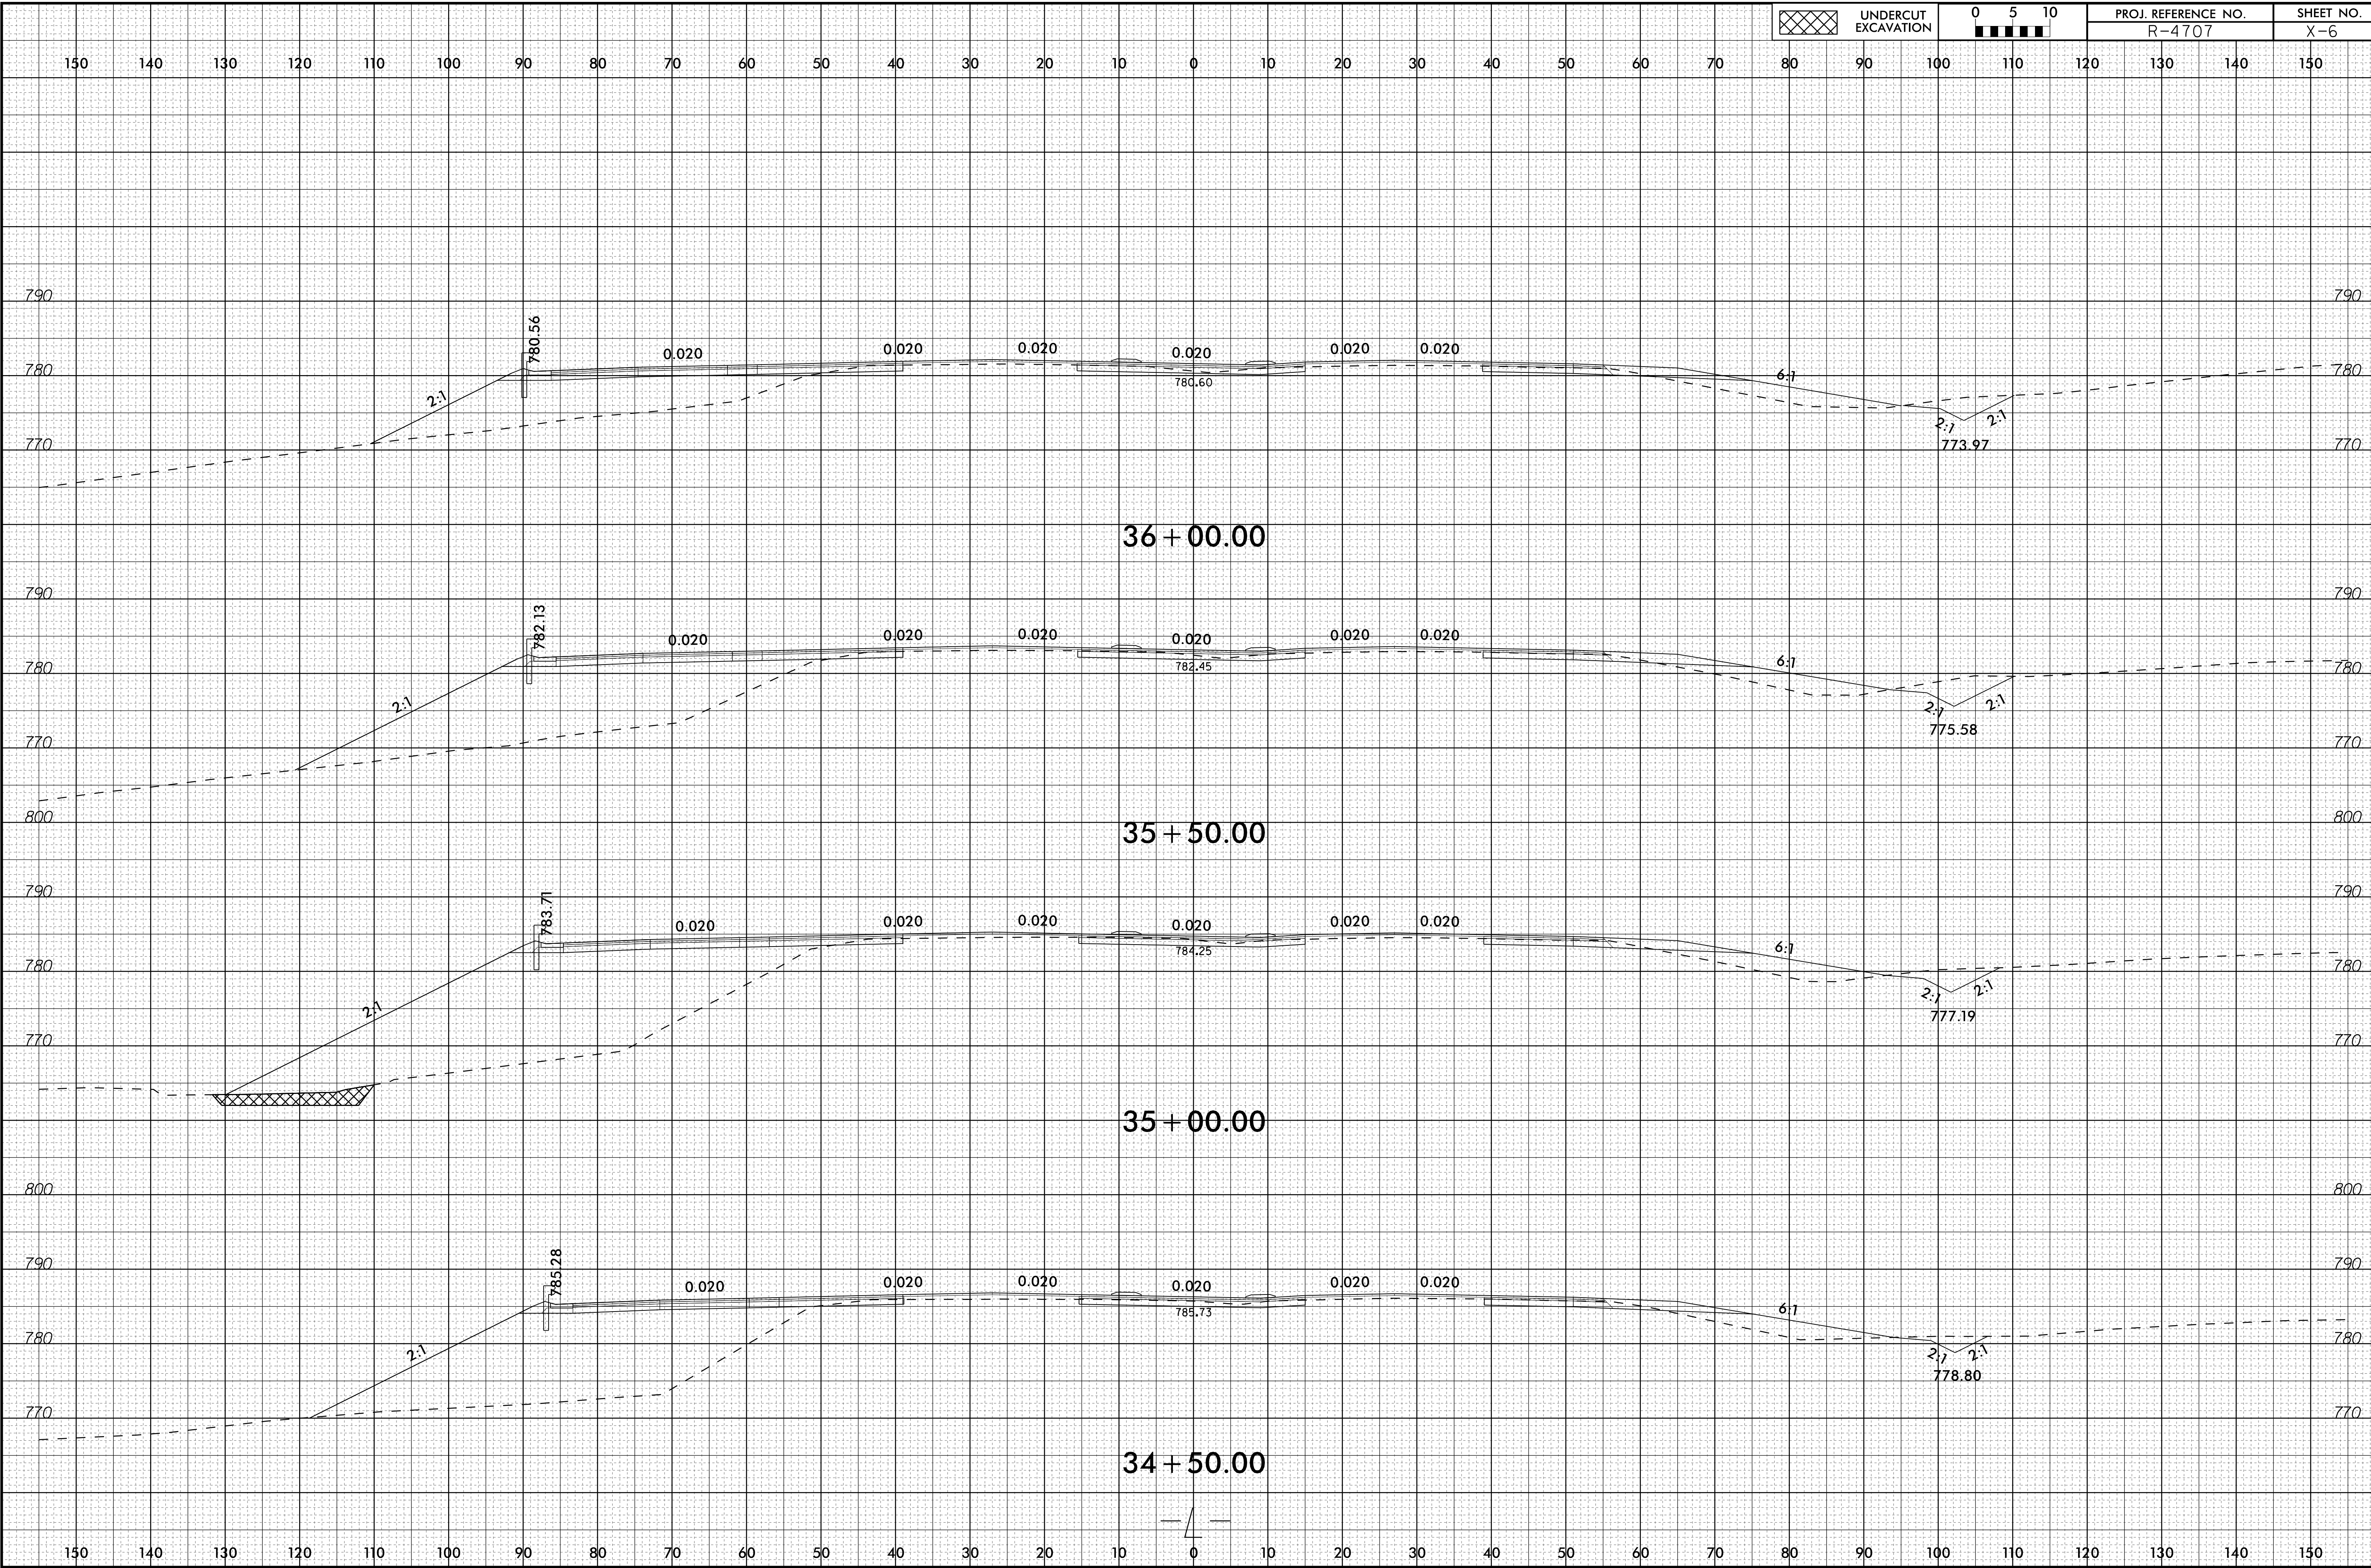

28-FEB-2020 13:18
I:\Roadway\Corridor-Modeling\XPL\R4707_Rdy_xpl.L.dgn