


6/23/16



PROJ. REFERENCE NO.	SHEET NO.
R-4707	X-8

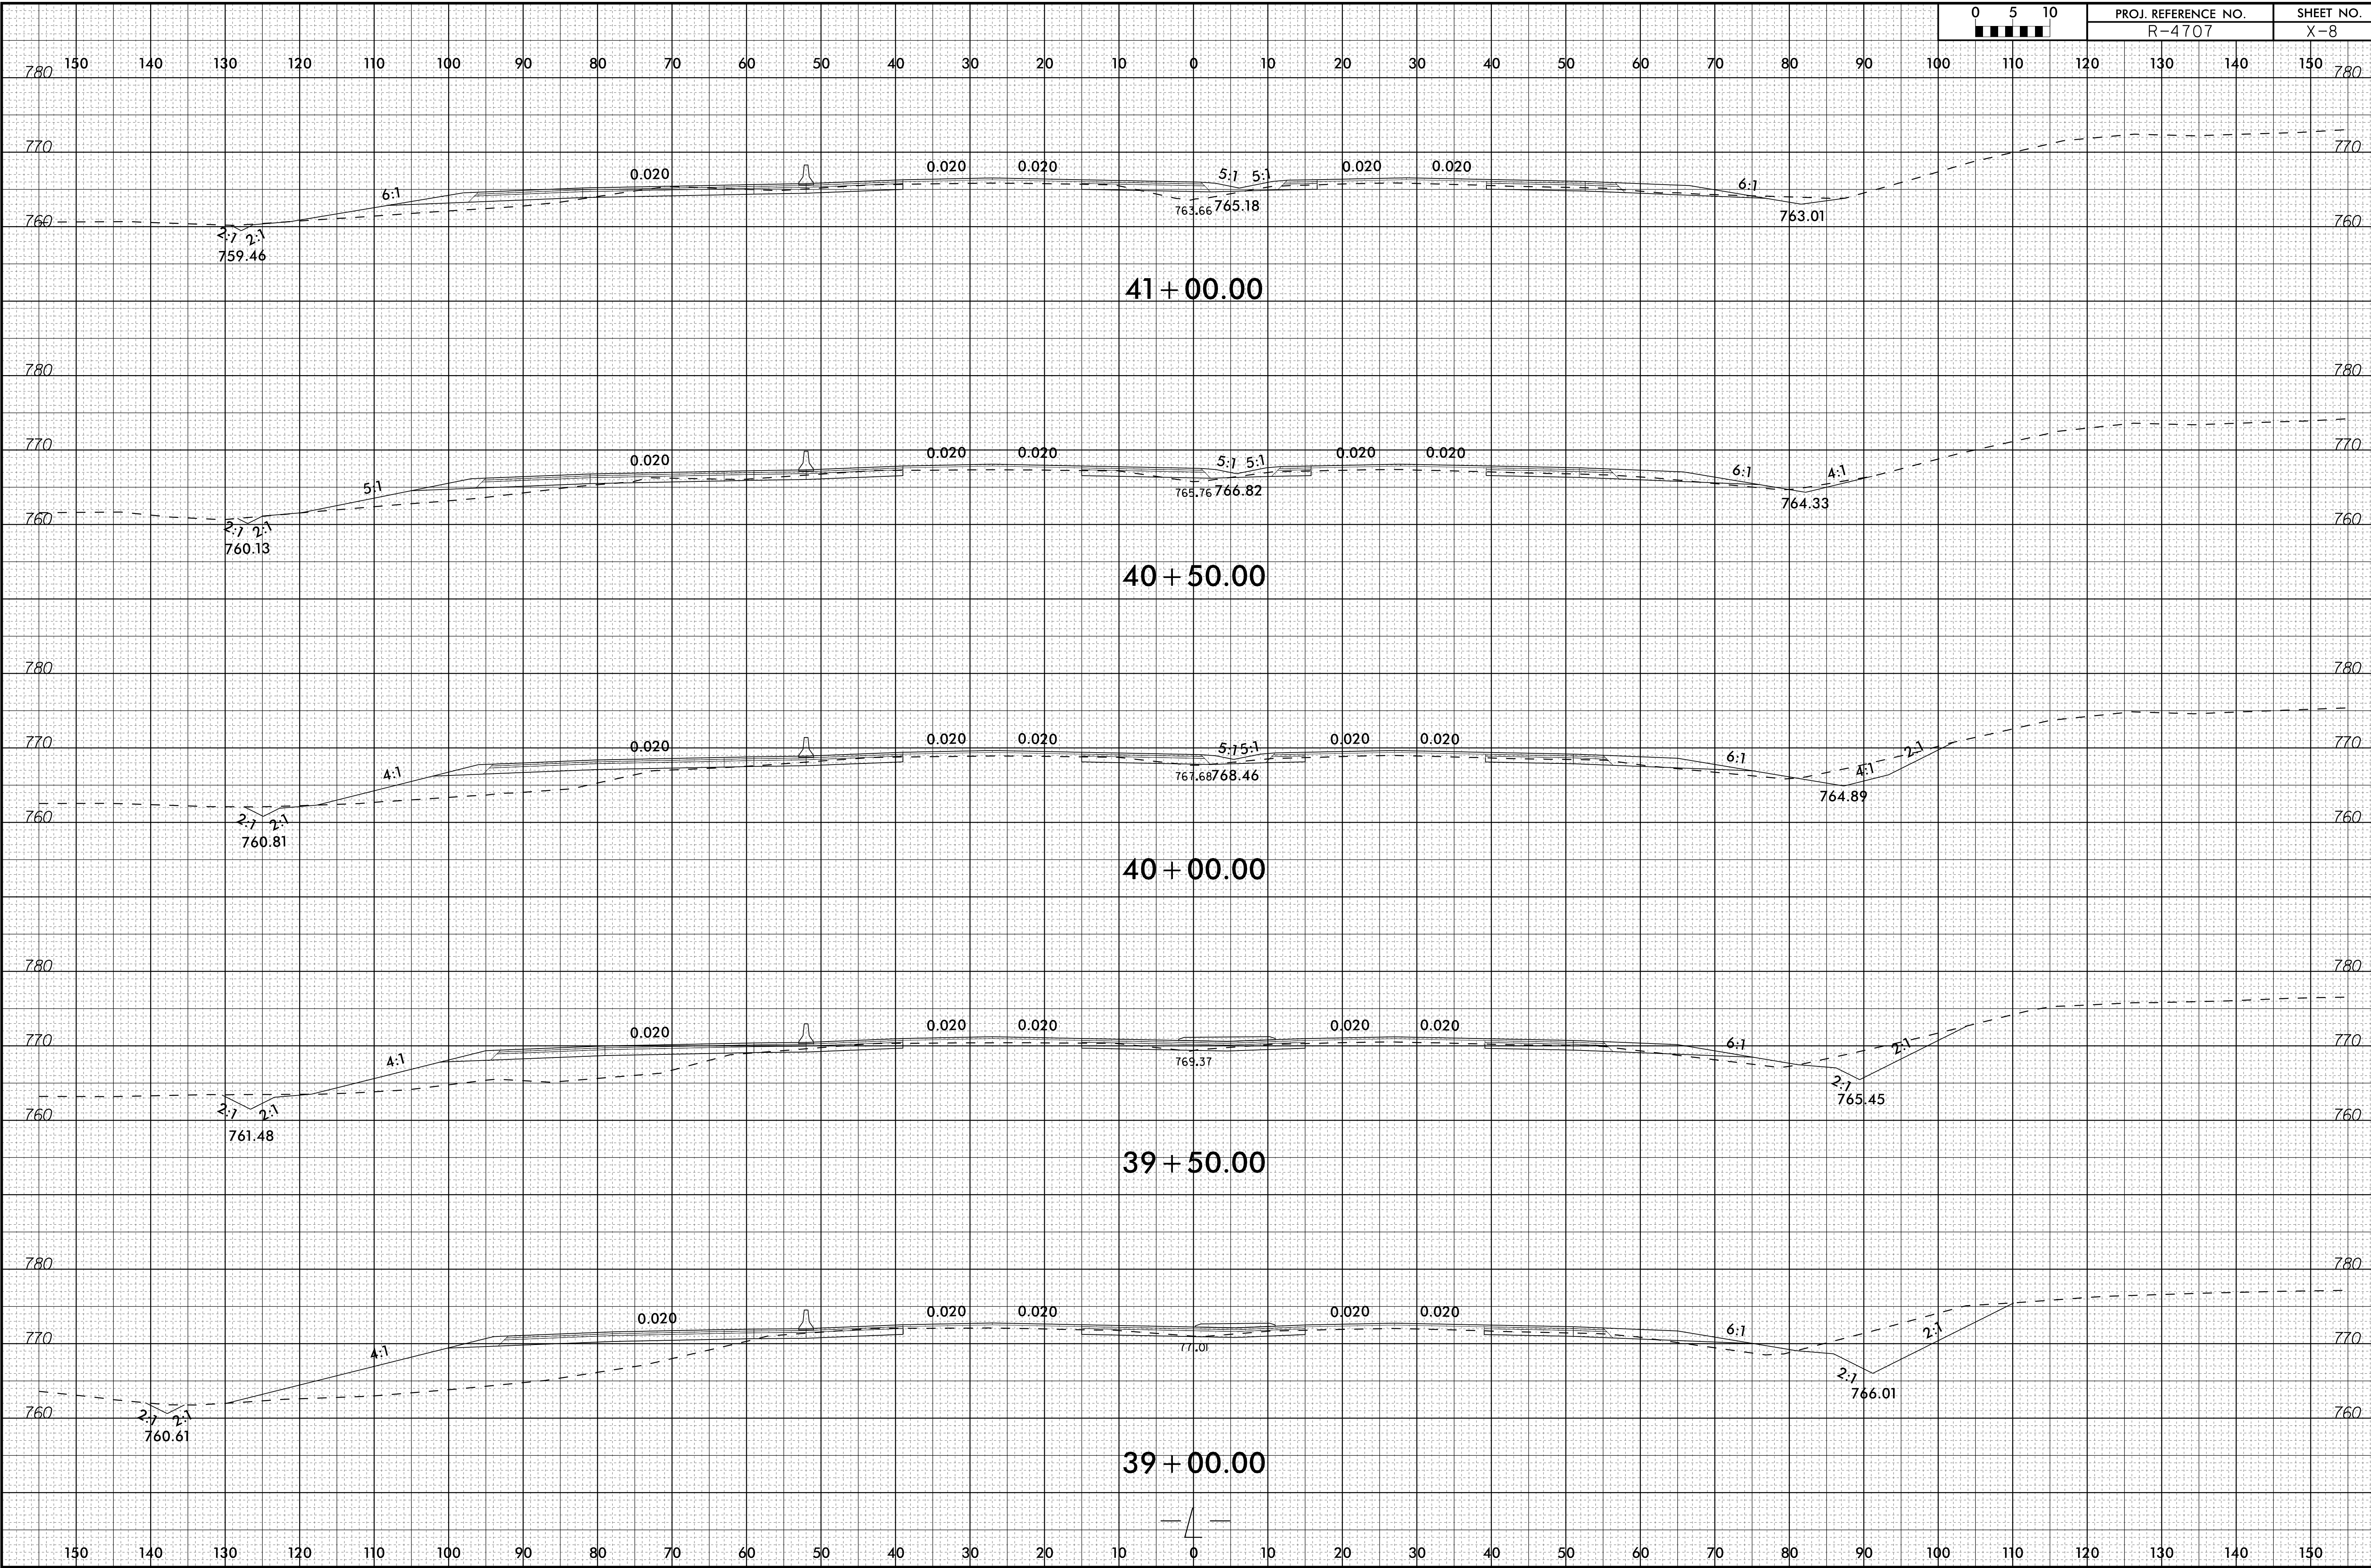

28-FEB-2020 13:18
 I:\Roadway\Corridor-Modeling\XPL\R4707_Rdy_xpl.L.dgn
 17347.dwg