


6/23/16

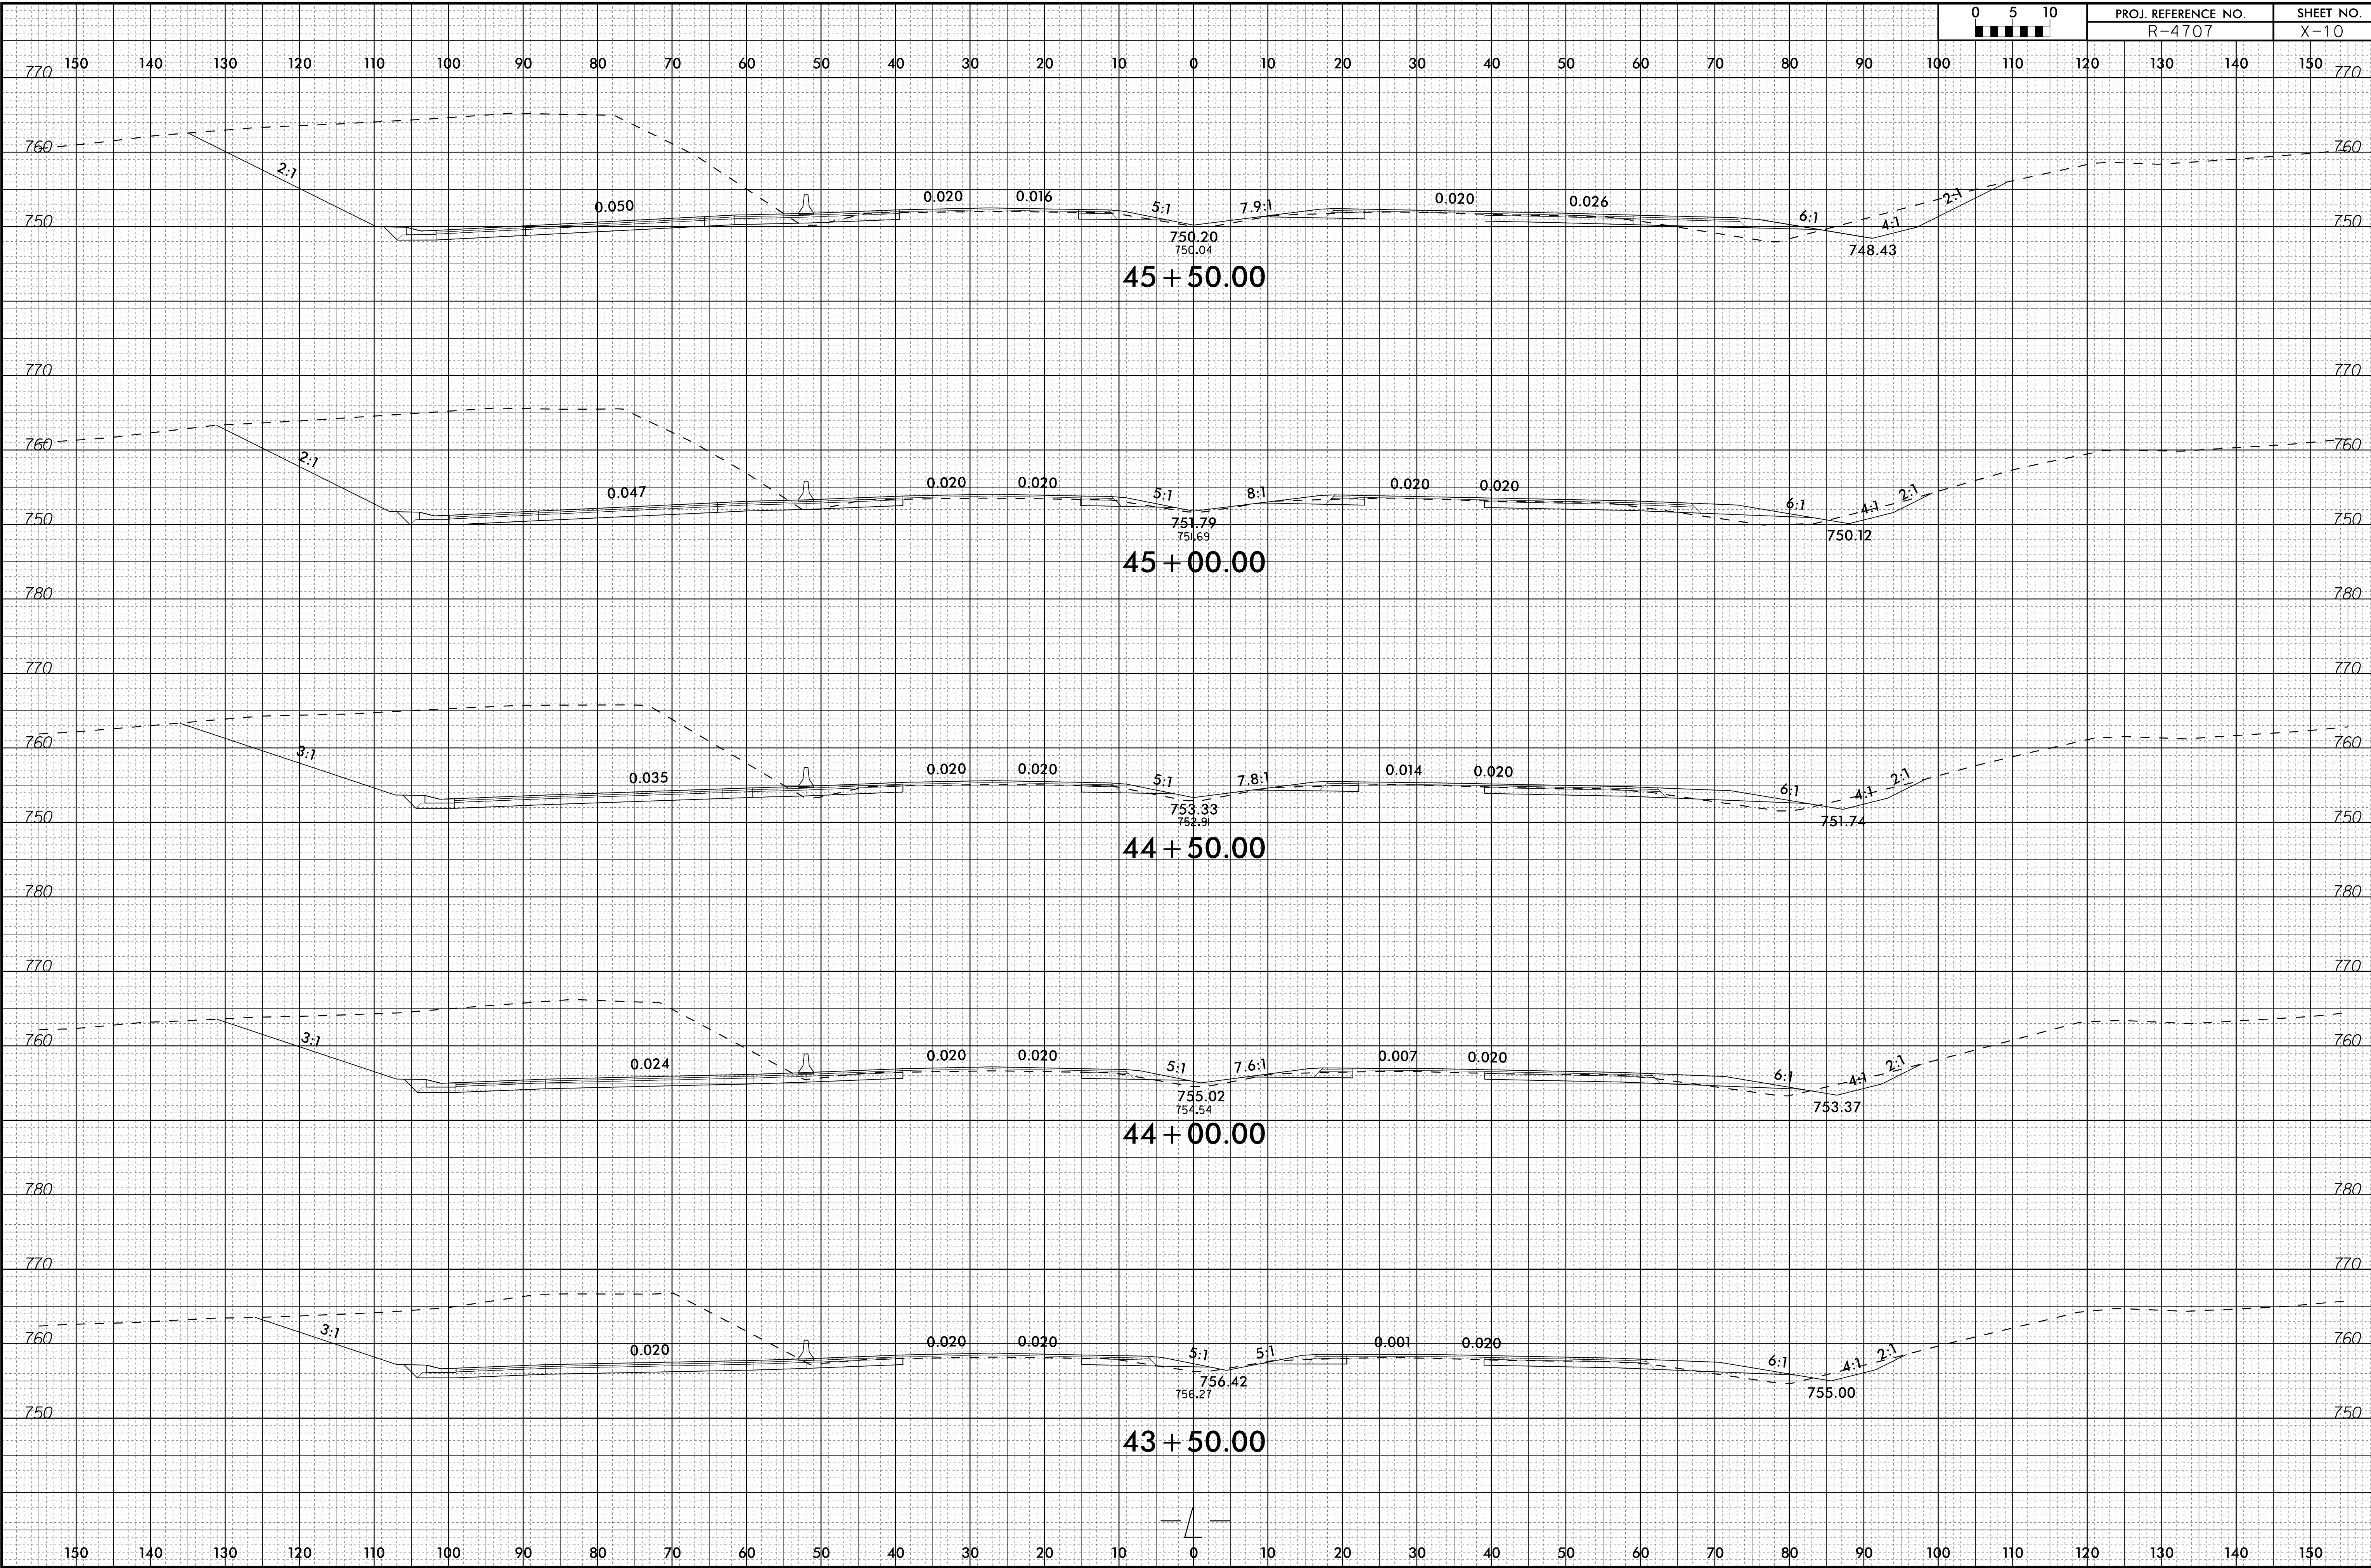

PROJ. REFERENCE NO.
R-4707

SHEET NO.
X-10



23-MAR-2020 22:15
I:\Roadway\Corridor-Modeling\XPL\4707_Rdy_xpl.dgn
17647.dwg