


6/23/16


SHALLOW UNDERCUT EXCAVATION

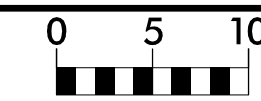

PROJ. REFERENCE NO. R-4707

SHEET NO. X-12

150 140 130 120 110 100 90 80 70 60 50 40 30 20 10 0 10 20 30 40 50 60 70 80 90 100 110 120 130 140 150

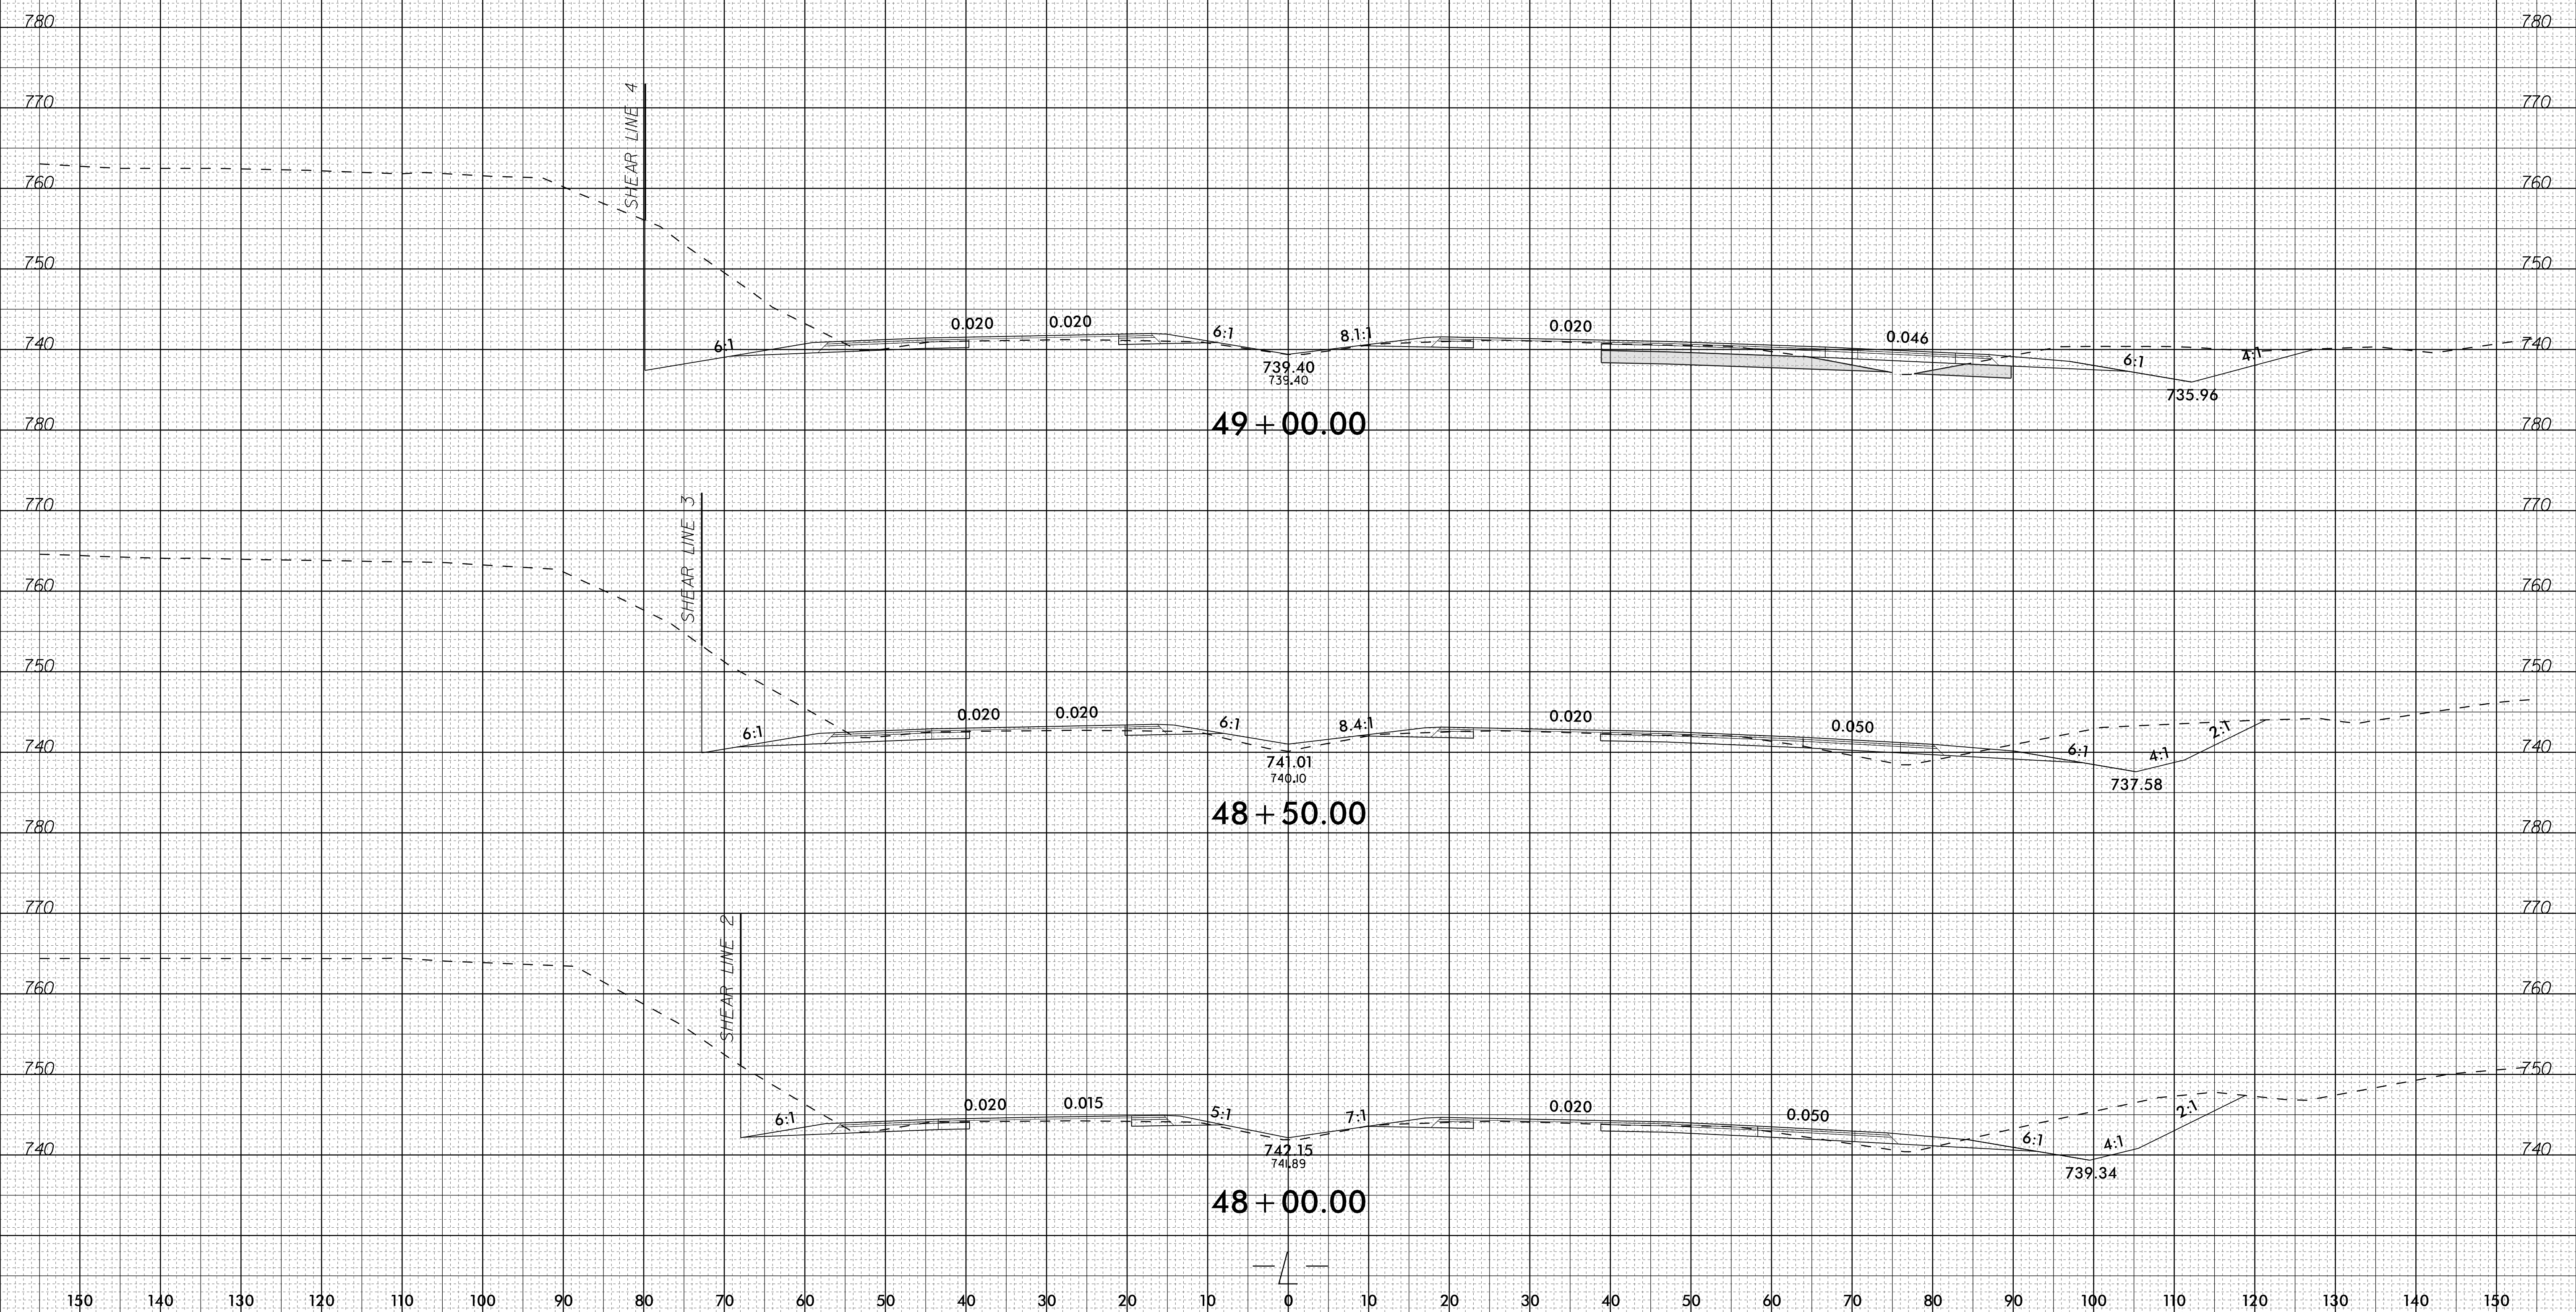

150 140 130 120 110 100 90 80 70 60 50 40 30 20 10 0 10 20 30 40 50 60 70 80 90 100 110 120 130 140 150

23-MAR-2020 22:17
I:\Roadway\Corridor-Modeling\XPL\R4707_Rdy_xpl.dgn
1/28/16