


6/23/16

SHALLOW UNDERCUT EXCAVATION



PROJ. REFERENCE NO. R-4707

SHEET NO. X-13

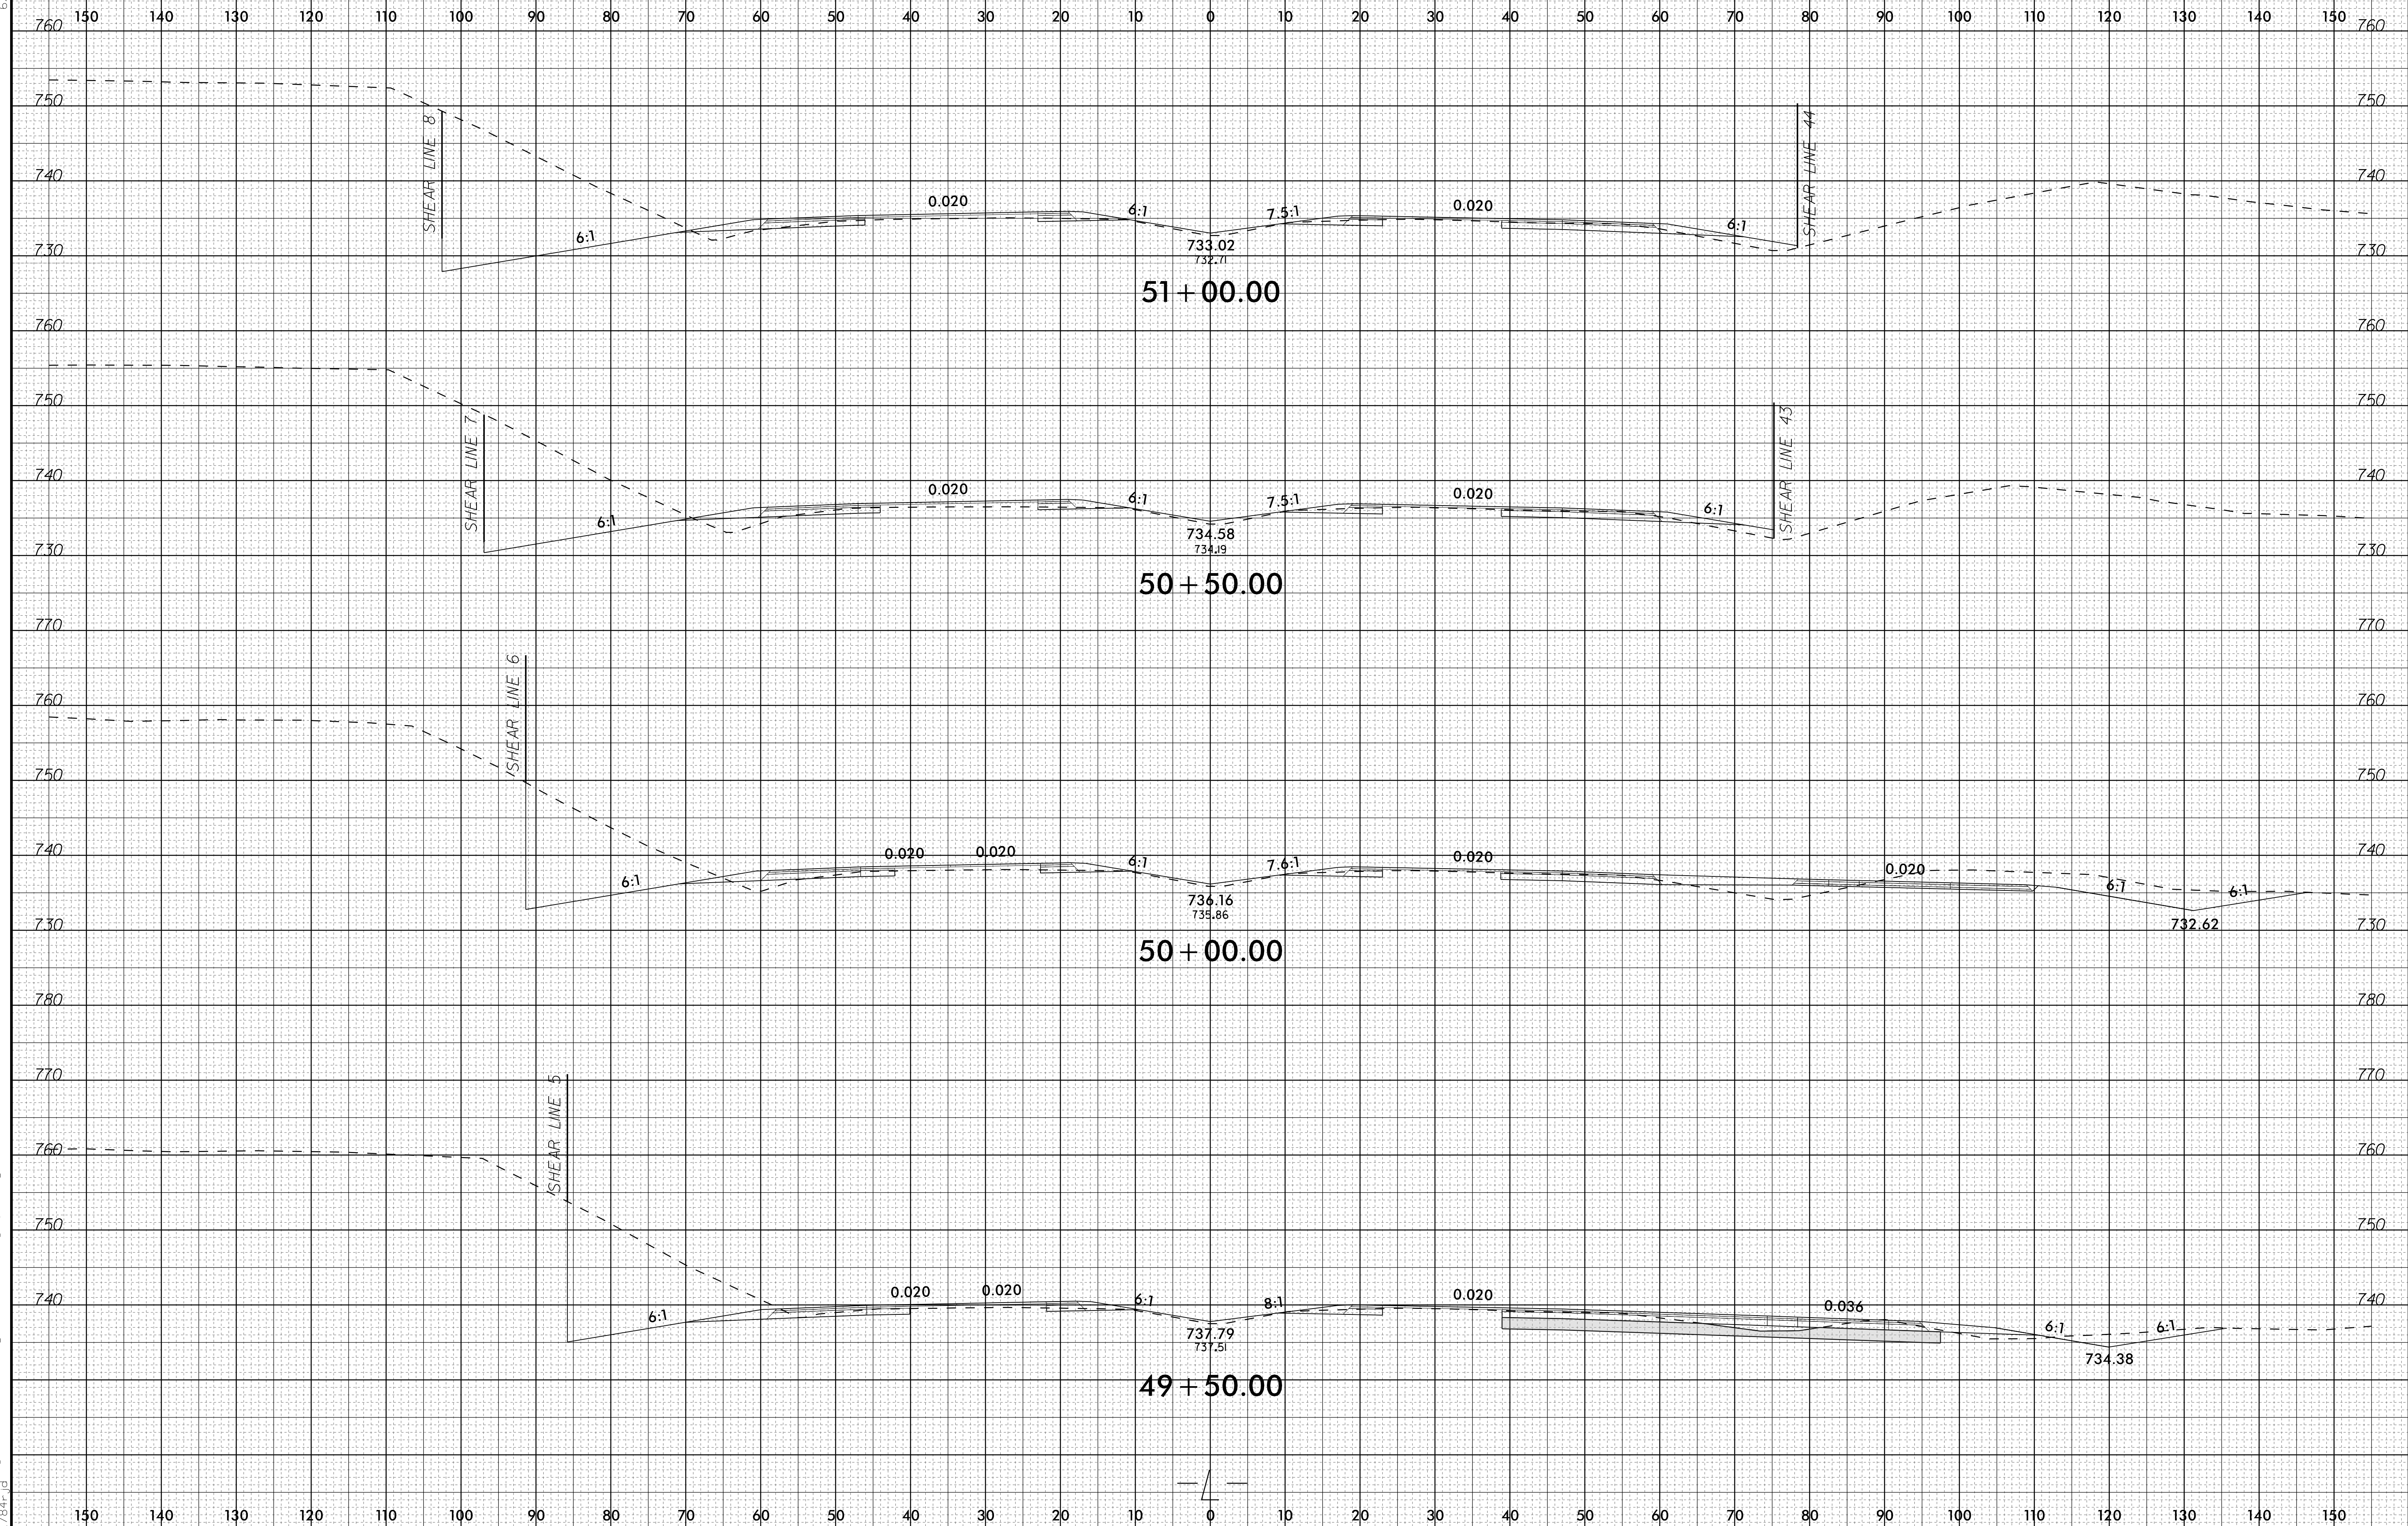

23-MAR-2020 22:17
I:\Roadway\Corridor-Modeling\XPL\R4707_Rdy_xpl.L.dgn
17387.d