



6/23/16

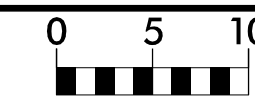

PROJ. REFERENCE NO.
R-4707

SHEET NO.
X-14

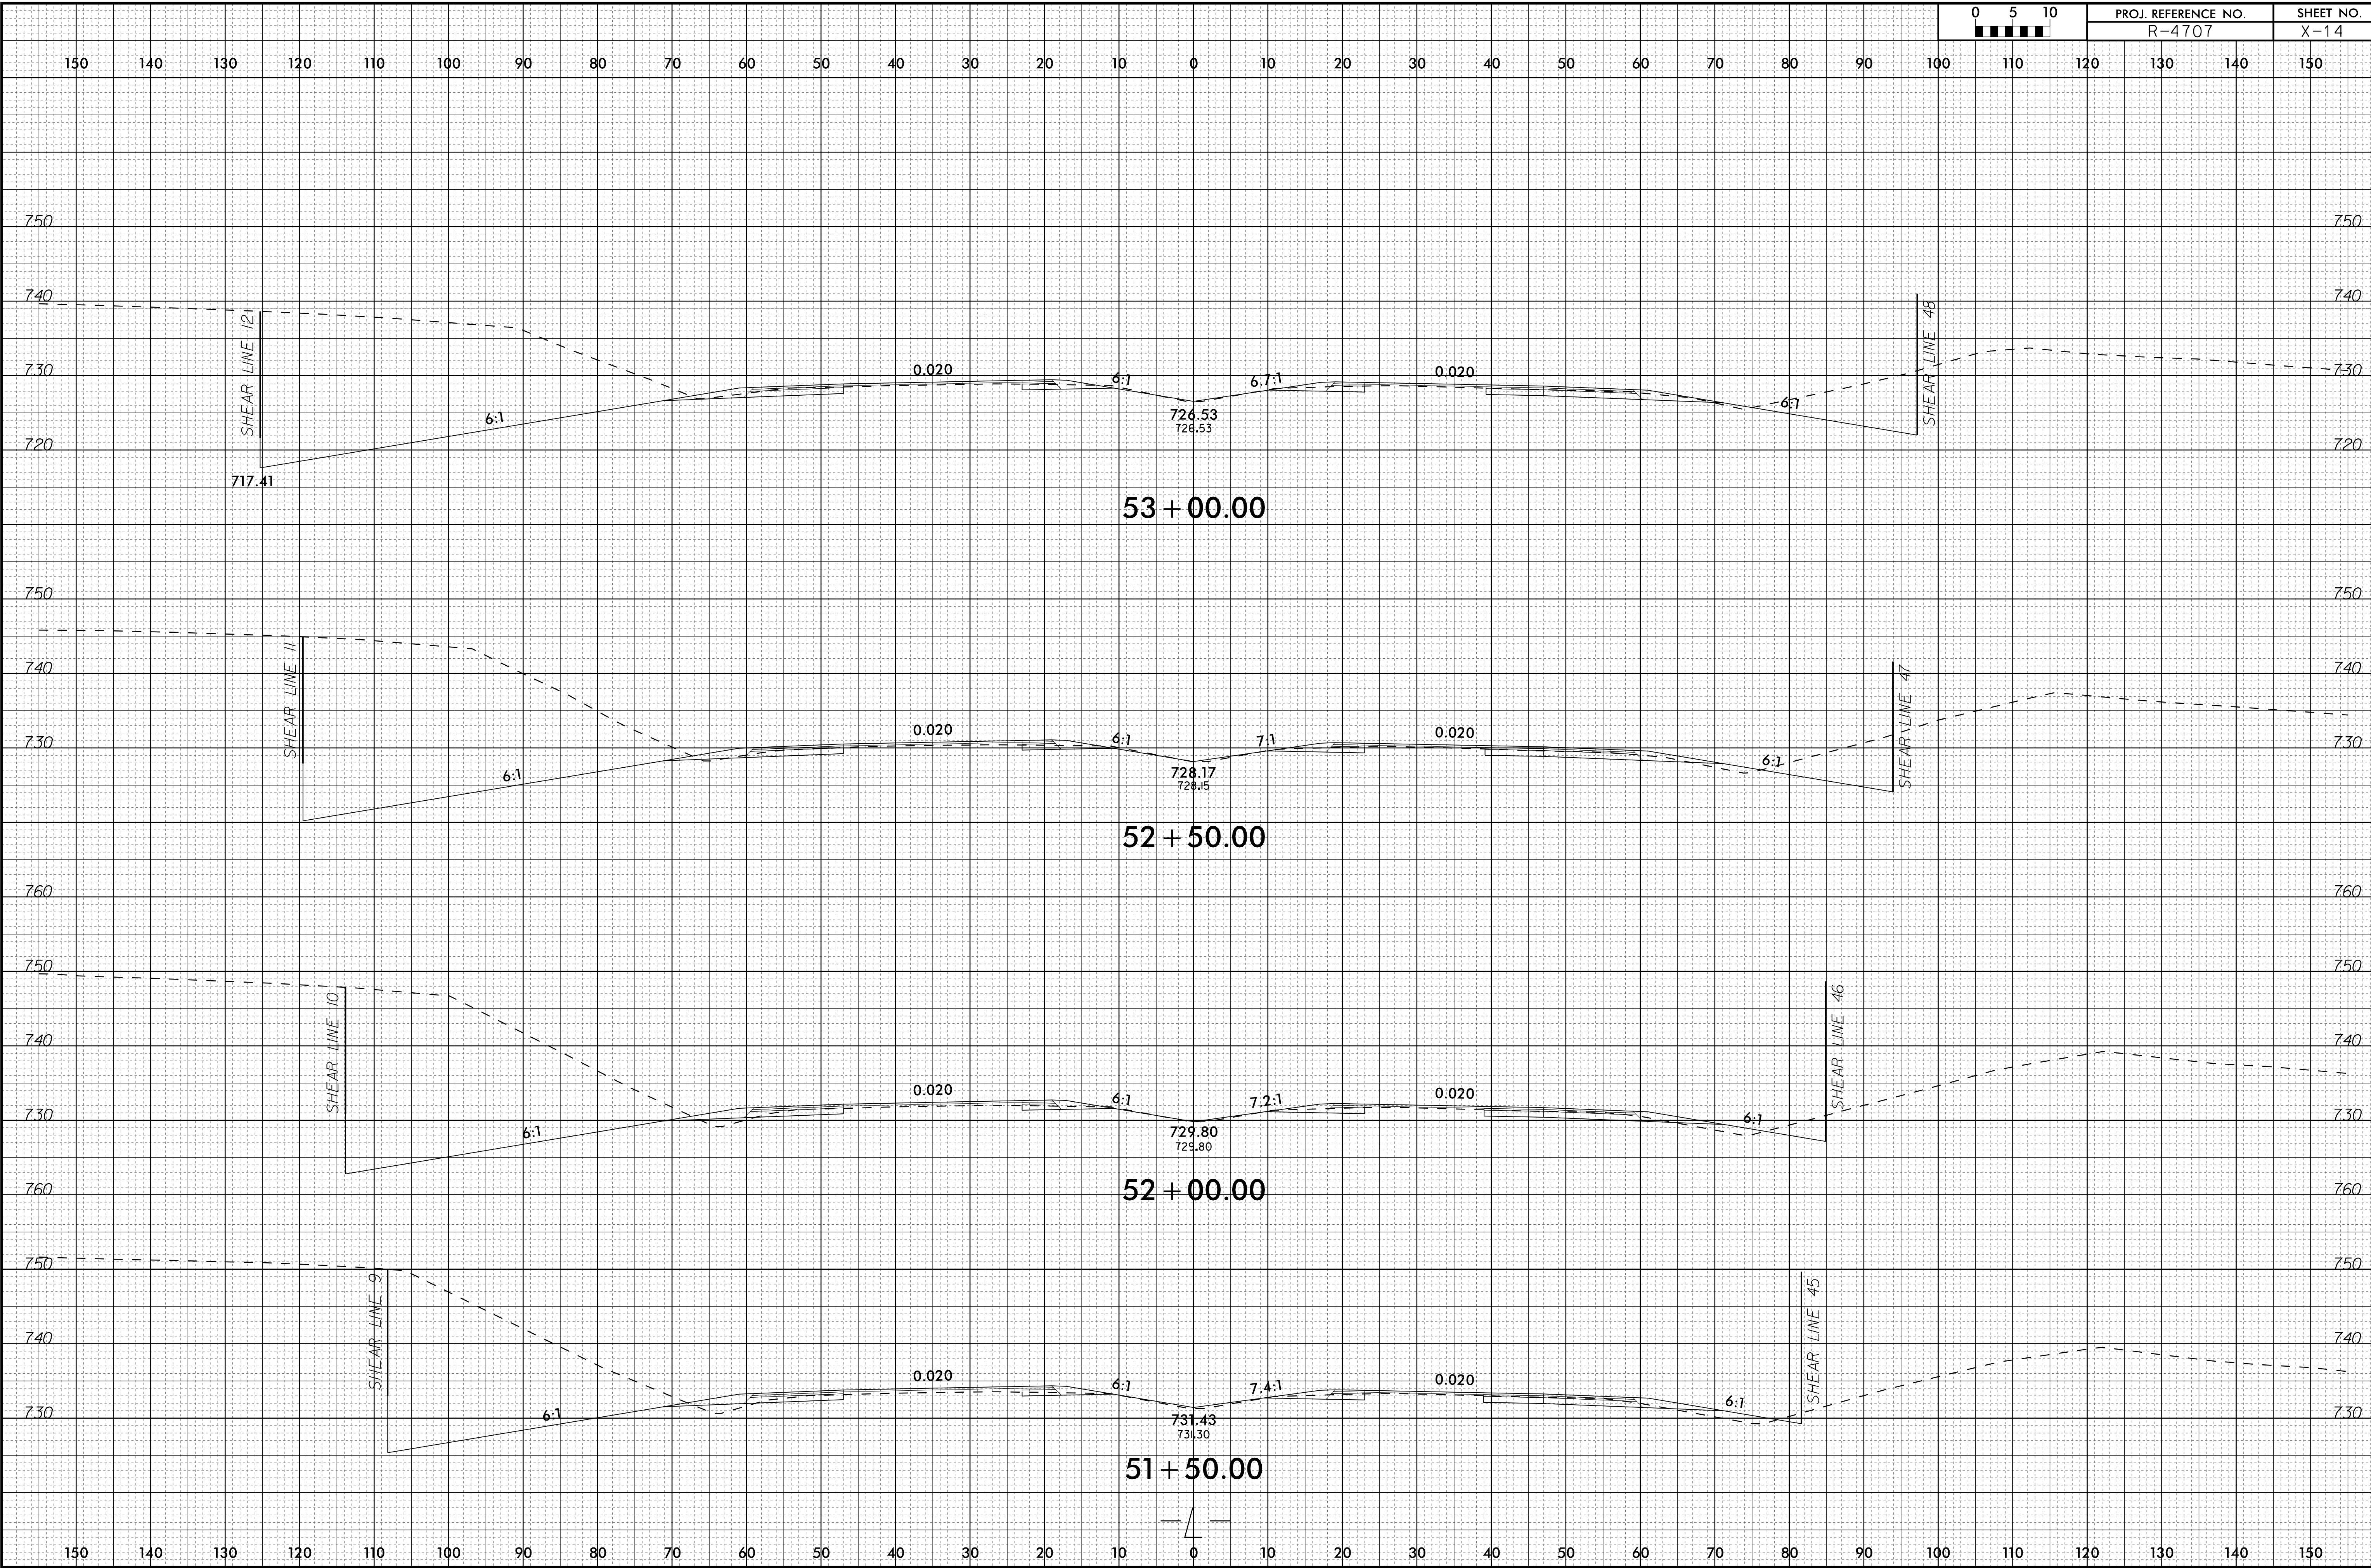

28-FEB-2020 13:18
I:\Roadway\CorridorModeling\XPL\R4707_Rdy_xpl.dgn
1/28/16