



6/23/16

UNDERCUT EXCAVATION

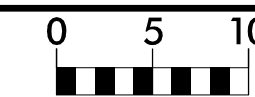

PROJ. REFERENCE NO. R-4707

SHEET NO. X-17

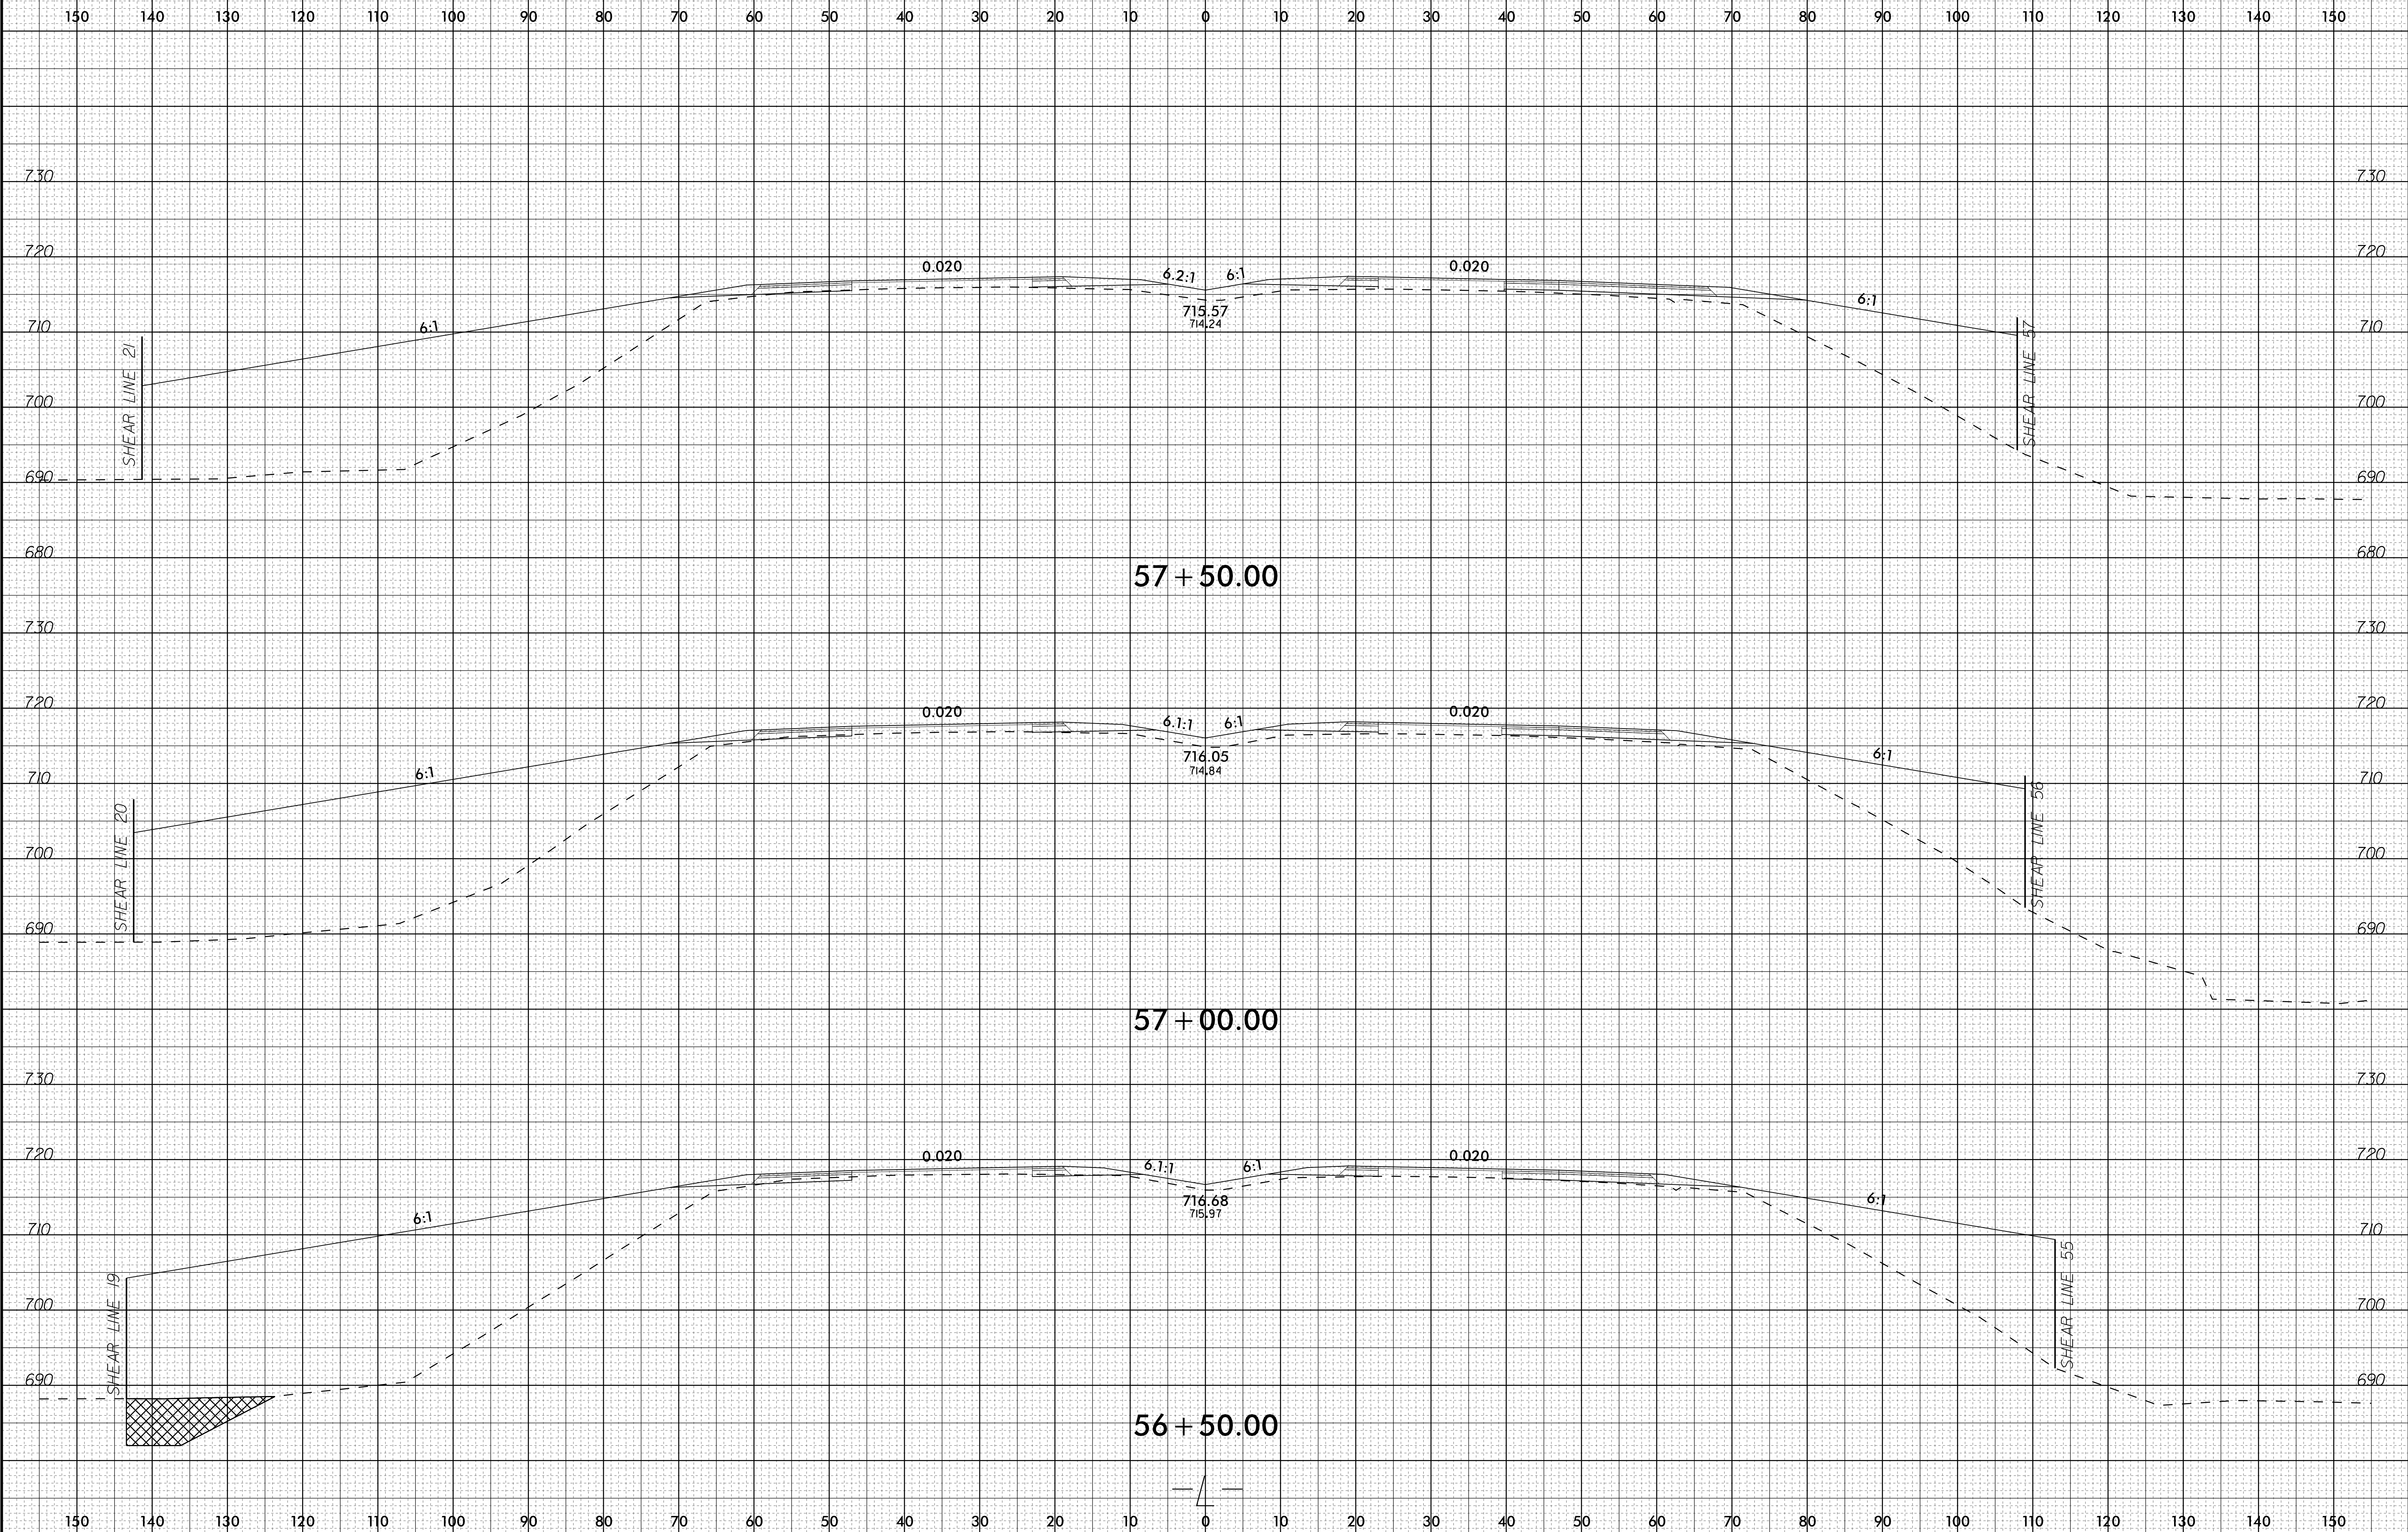

23-MAR-2020 22:18
I:\Roadway\Corridor-Modeling\XPL\R4707_Rdy_xpl.L.dgn
17:58:10