


6/23/16

SHALLOW UNDERCUT EXCAVATION



PROJ. REFERENCE NO. R-4707

SHEET NO. X-26

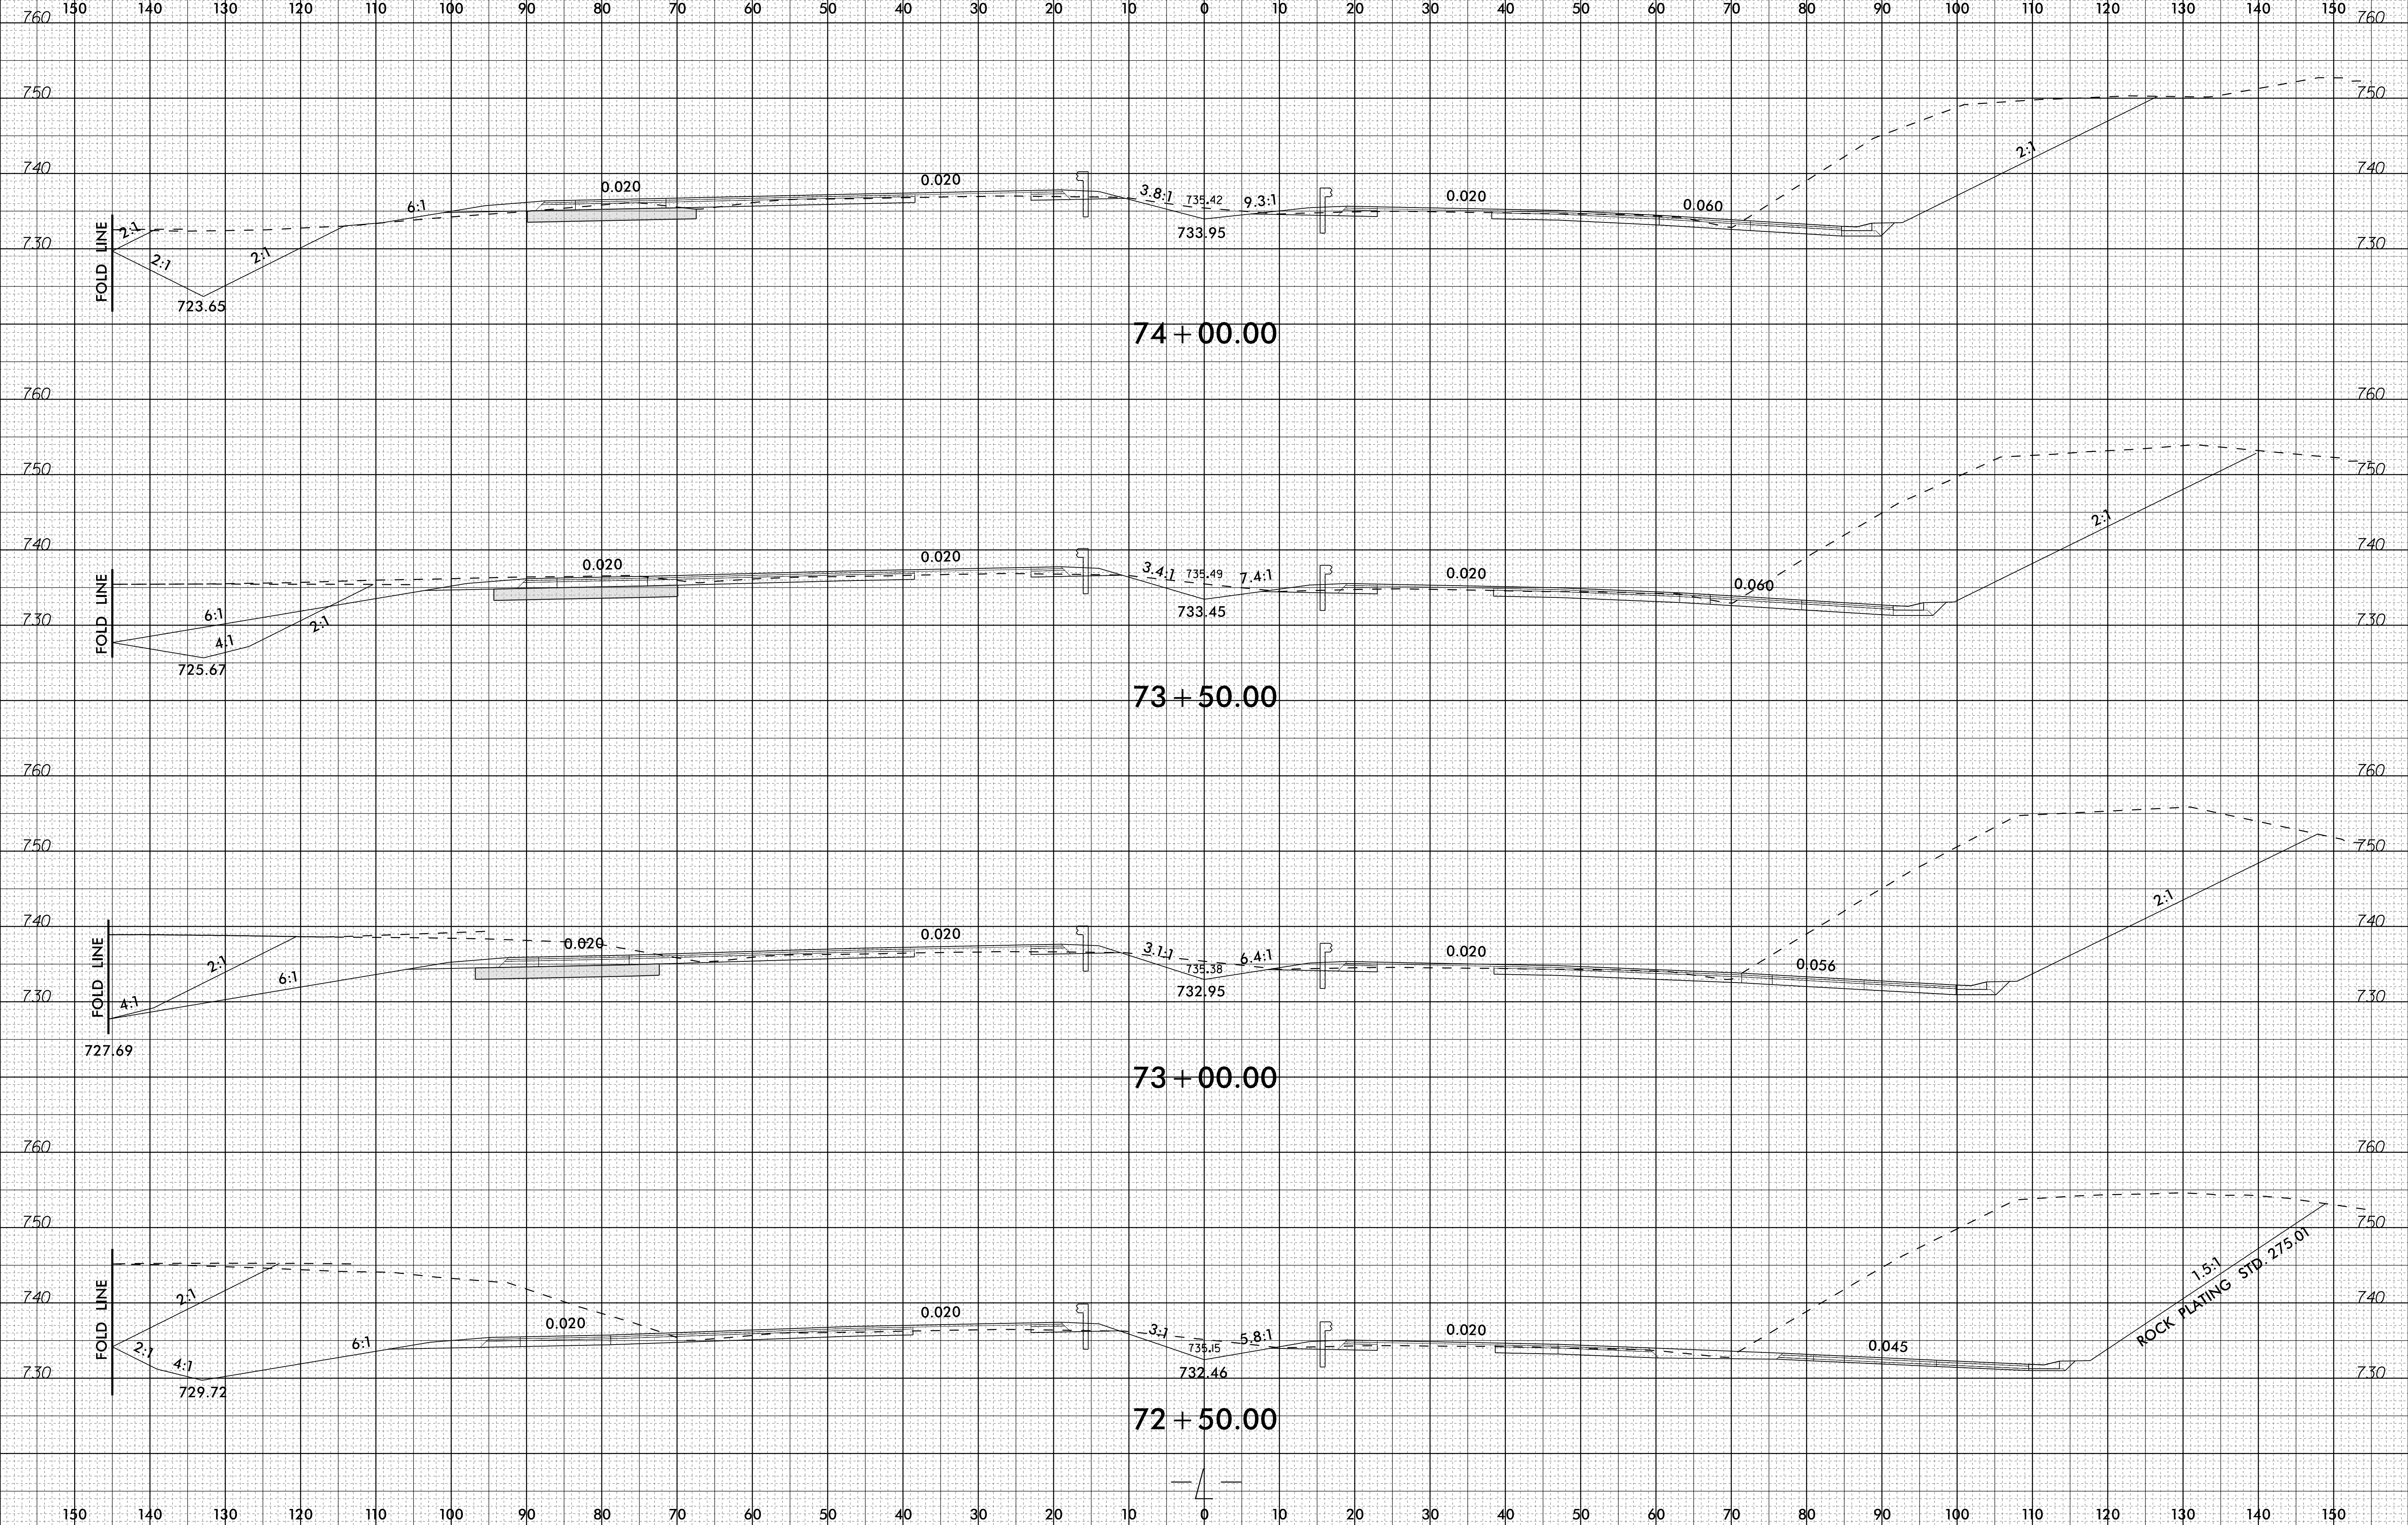

23-MAR-2020 22:18  
I:\Roadway\Corridor-Modeling\XPL\R4707\_Rdy\_xpl.L.dgn  
1734.dwg