


6/23/16

UNDERCUT EXCAVATION



PROJ. REFERENCE NO. R-4707

SHEET NO. X-41

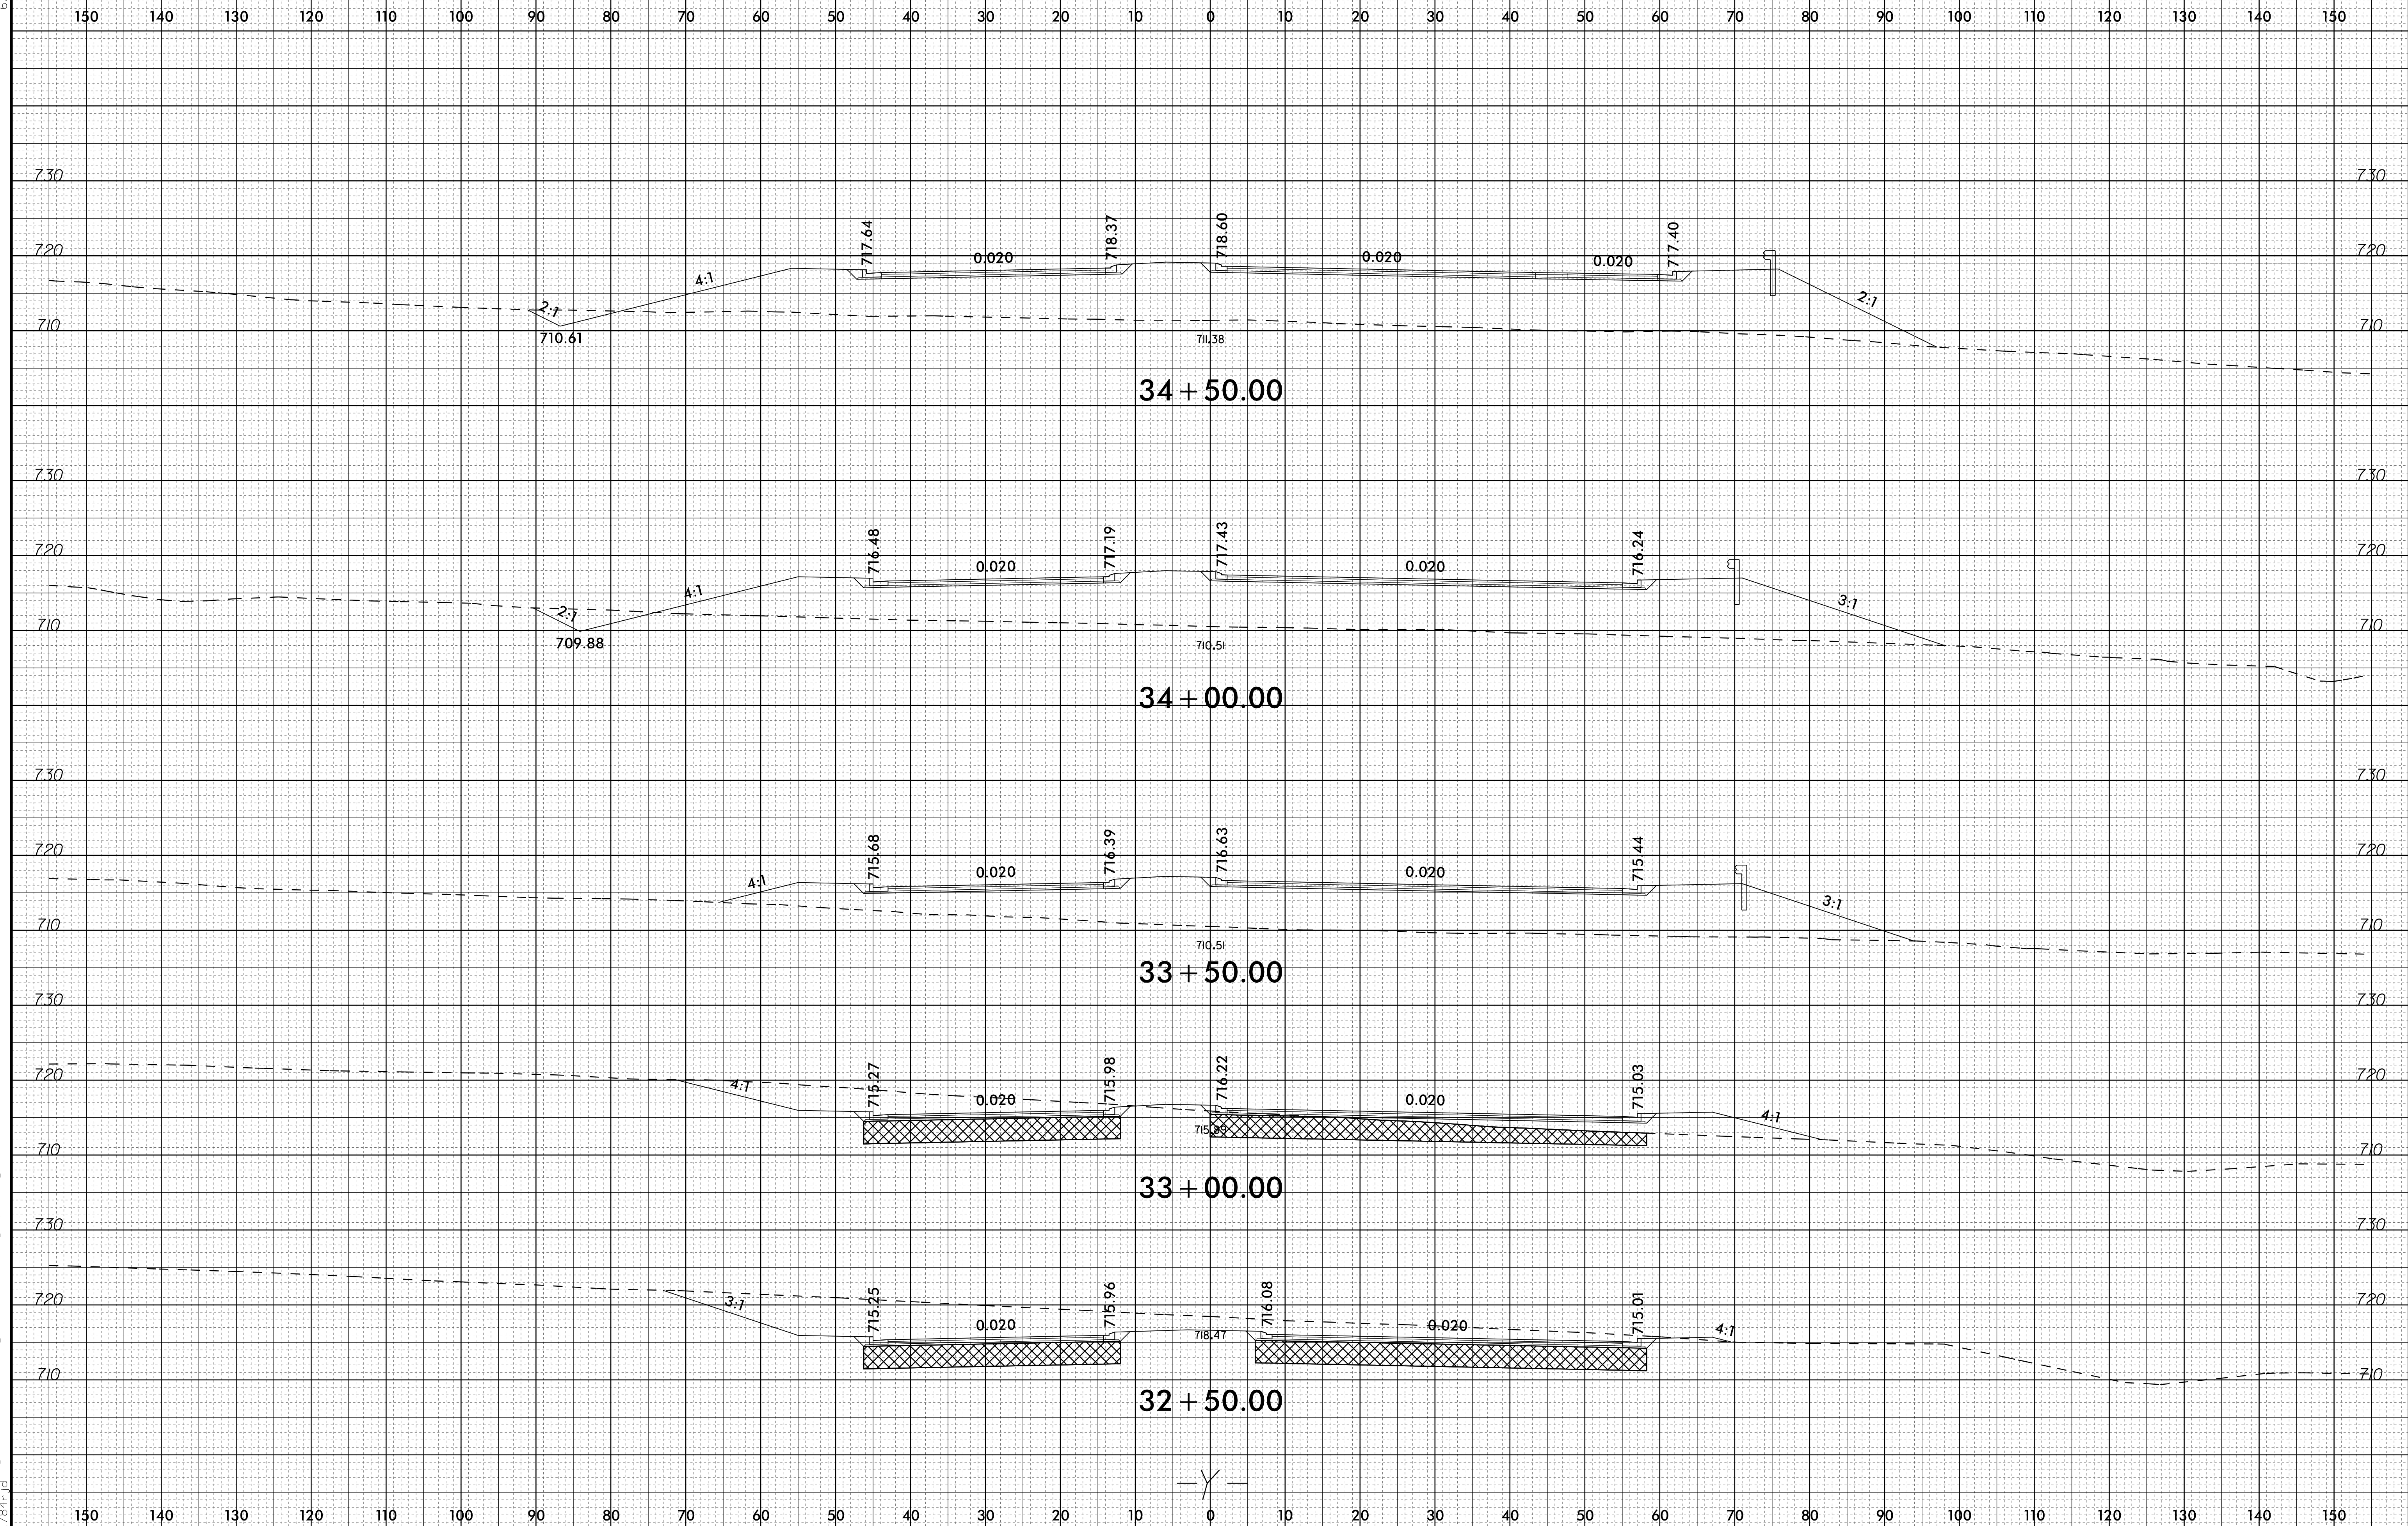

23-MAR-2020 22:19  
I:\Roadway\Corridor-Modeling\XPL\R4707\_Rdy\_xpl.y.dgn