


6/23/16



PROJ. REFERENCE NO.
R-4707

SHEET NO.
X-60

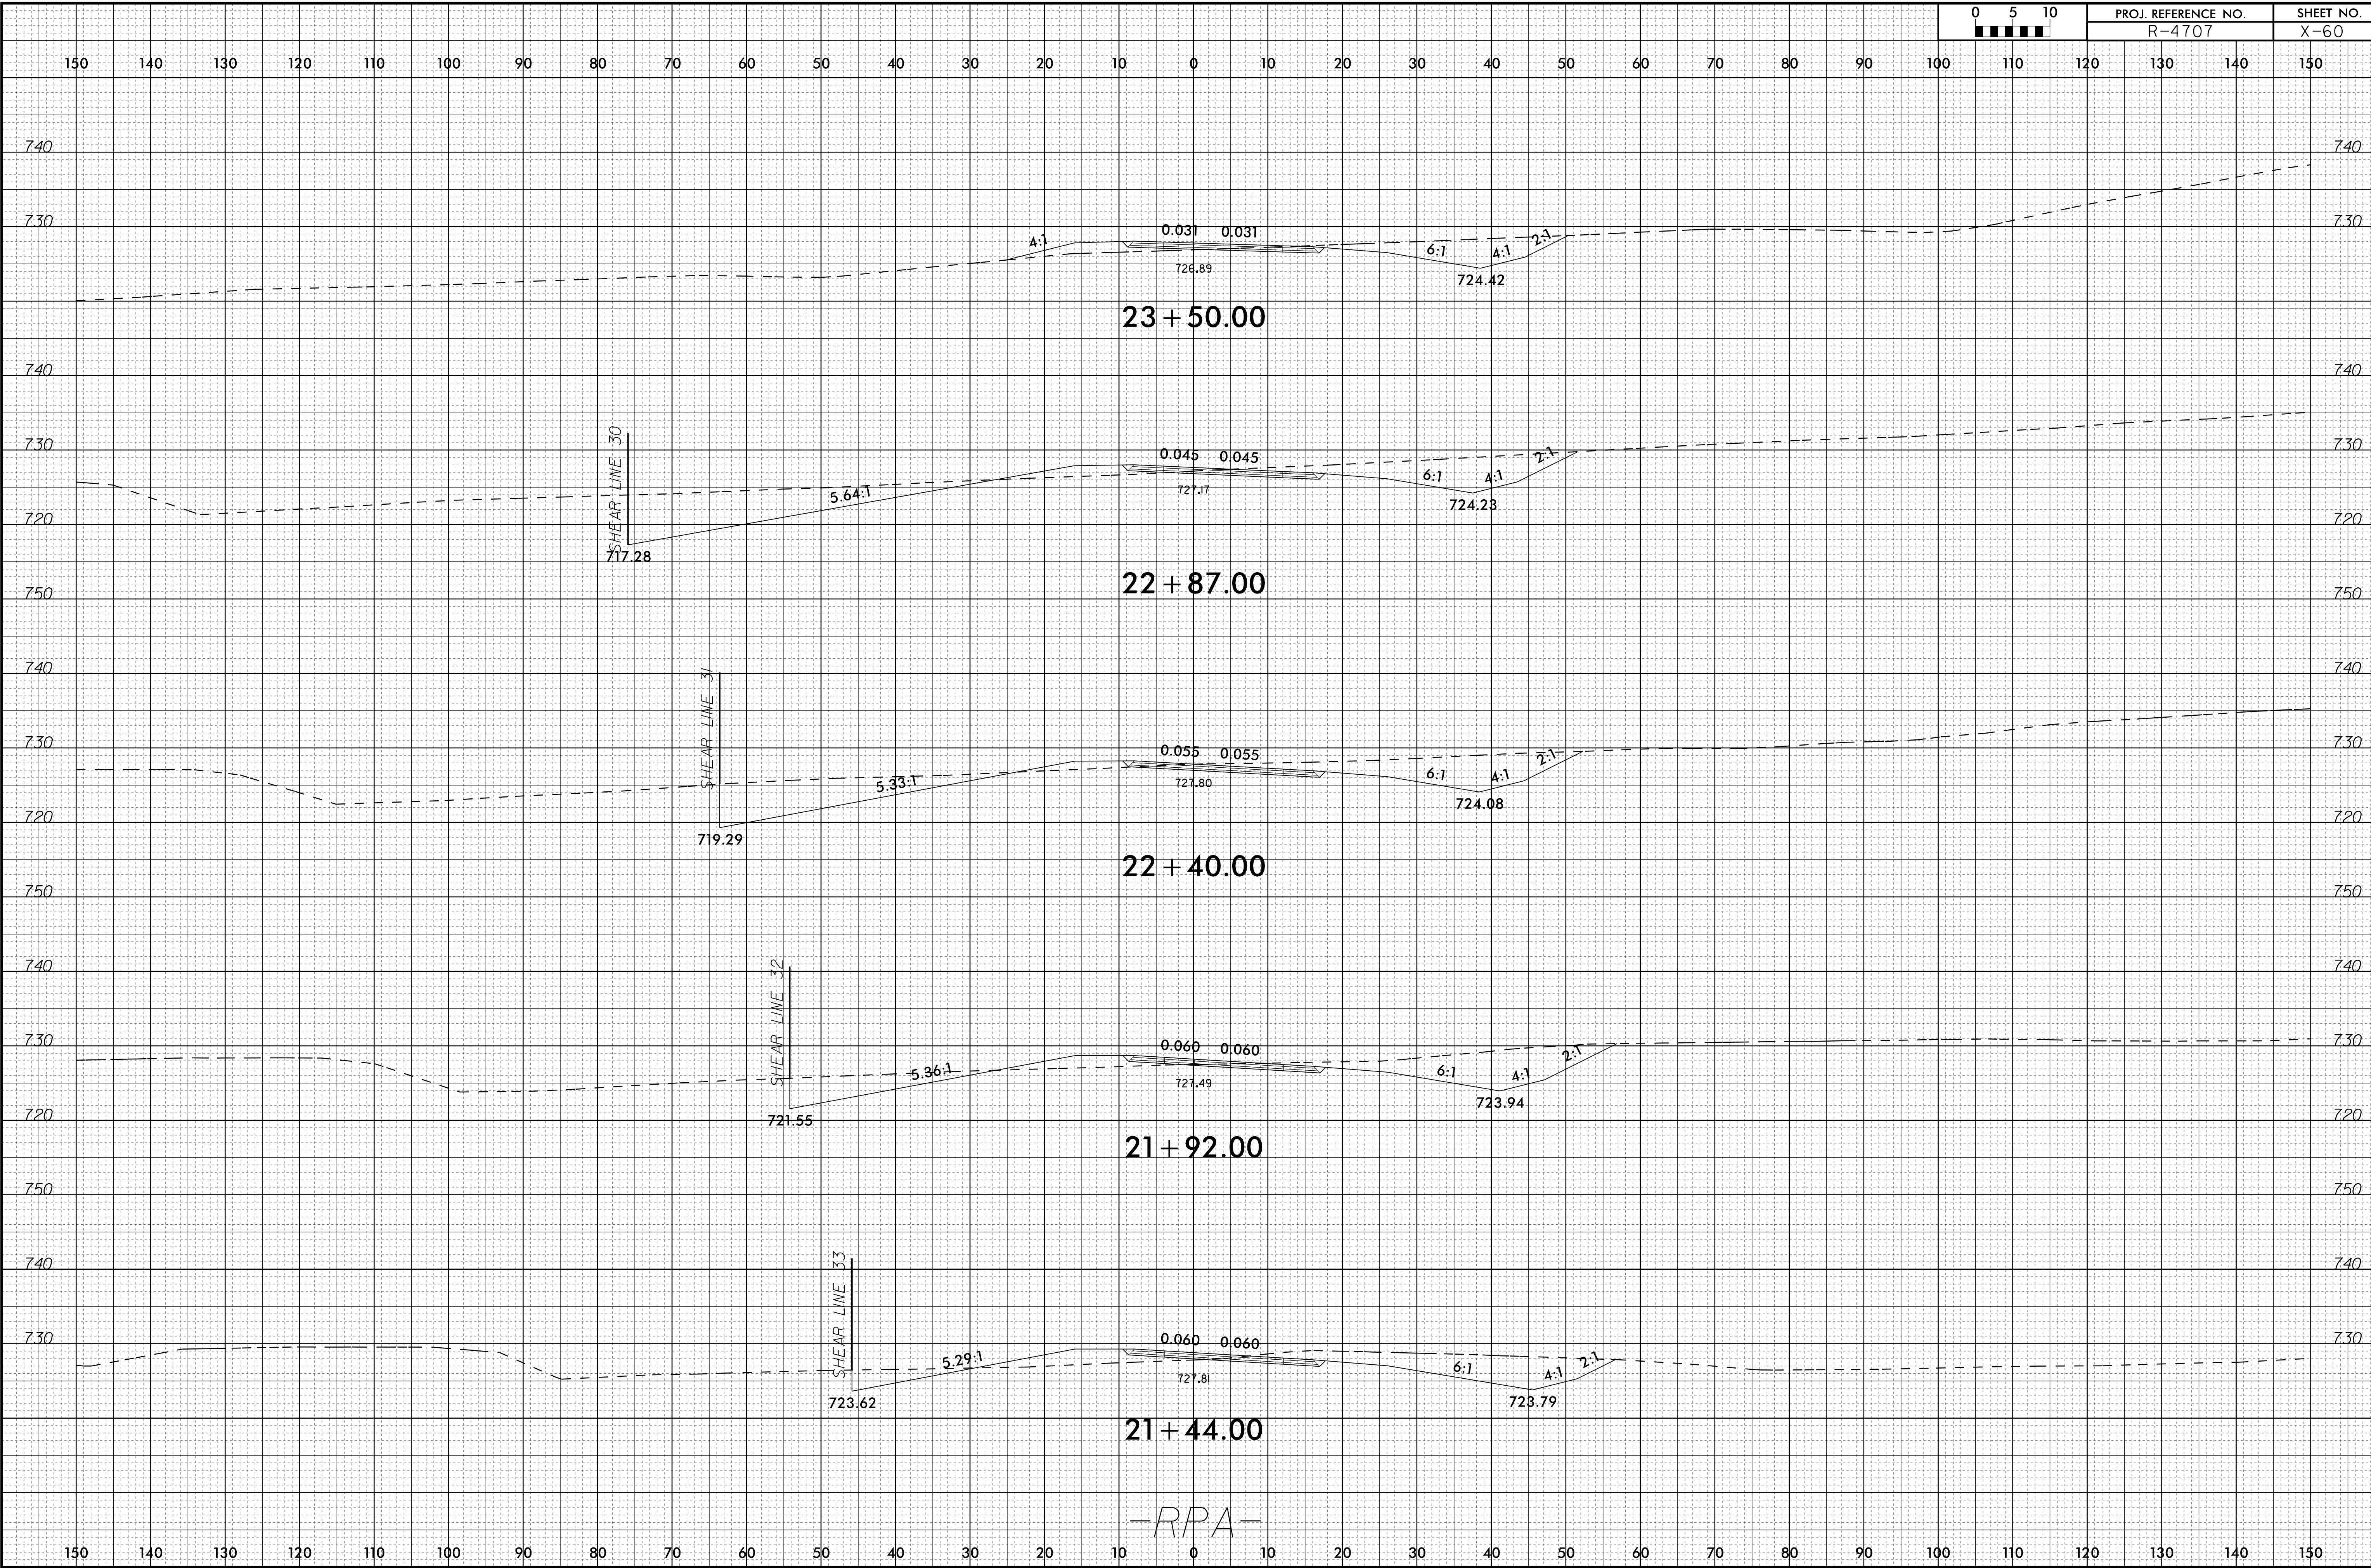

23 + 50.00

22 + 87.00

22 + 40.00

21 + 92.00

21 + 44.00

-RPA-

SHEAR LINE 30

SHEAR LINE 31

SHEAR LINE 32

SHEAR LINE 33

28-FEB-2020 13:19
 \\fs001\roadway\Corridor-Modeling\XPL\R4707_Rdy_xpl_RPA.dgn
 1/28/16