



6/23/16

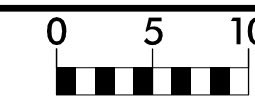

PROJ. REFERENCE NO.
R-4707

SHEET NO.
X-61

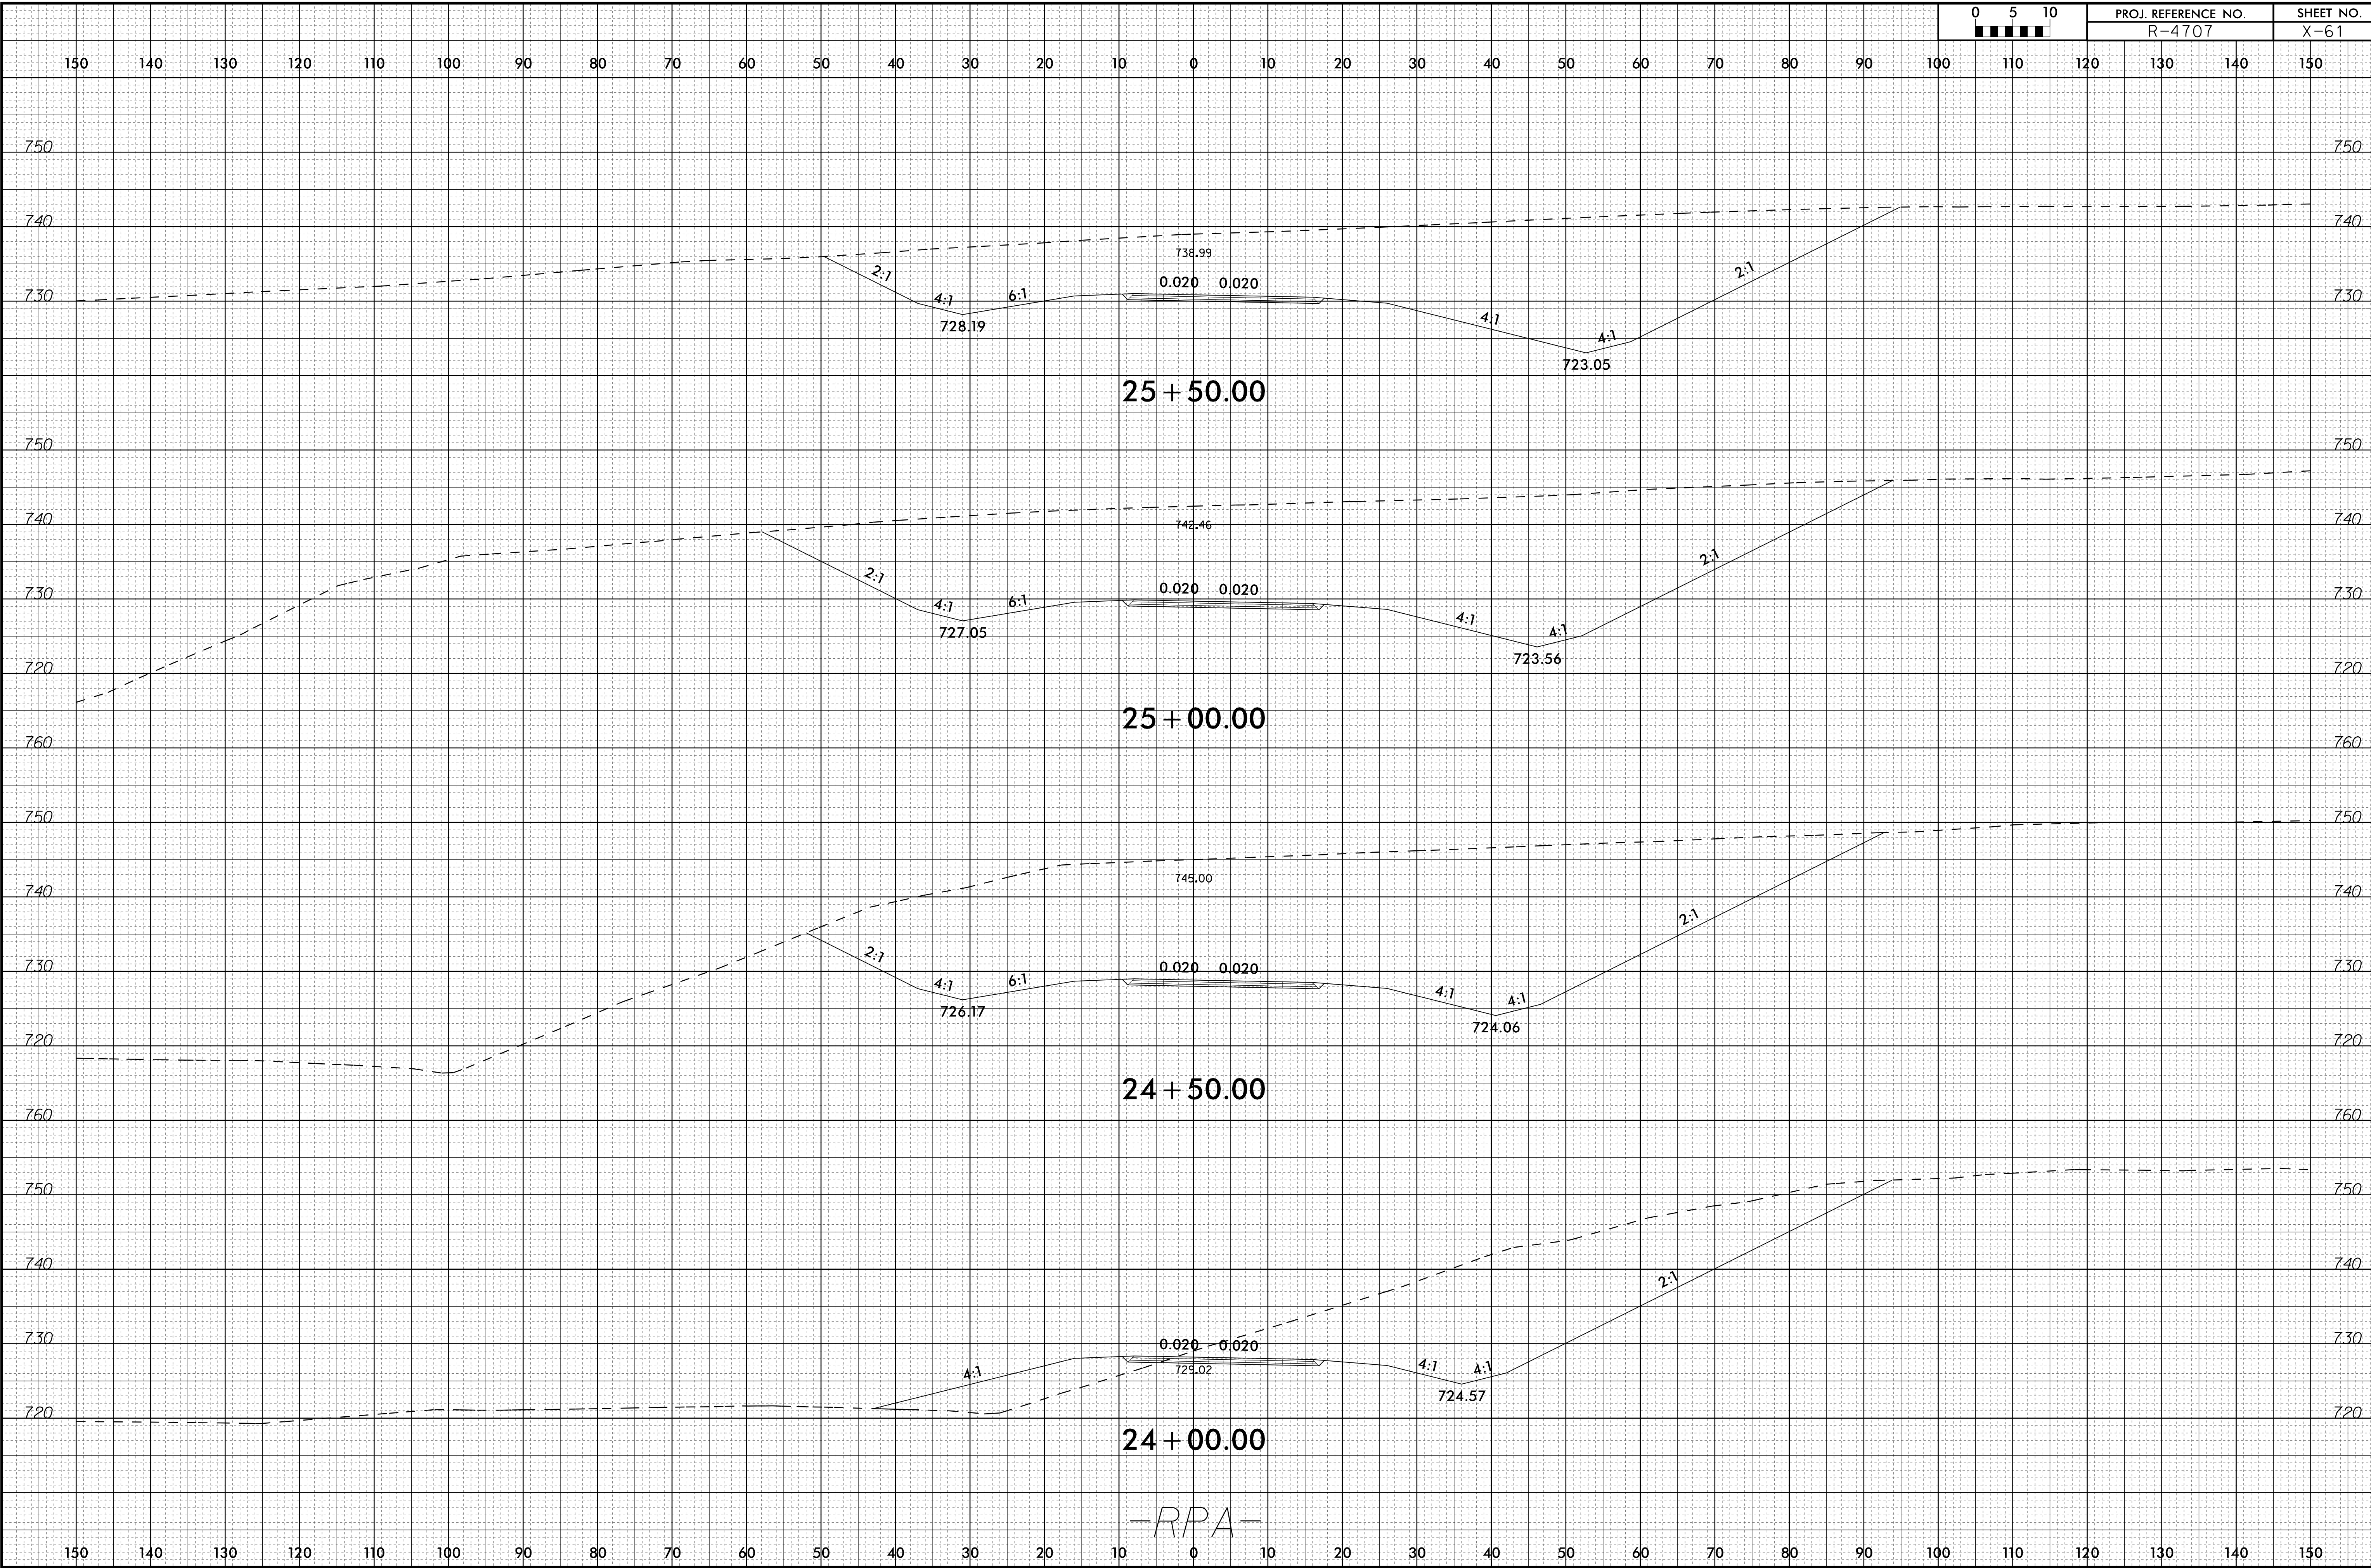

-RPA-

28-FEB-2020 13:19
I:\Roadway\Corridor-Modeling\XPL\R4707_Rdy_xpl_RPA.dgn