


6/23/16



PROJ. REFERENCE NO.	SHEET NO.
R-4707	X-63

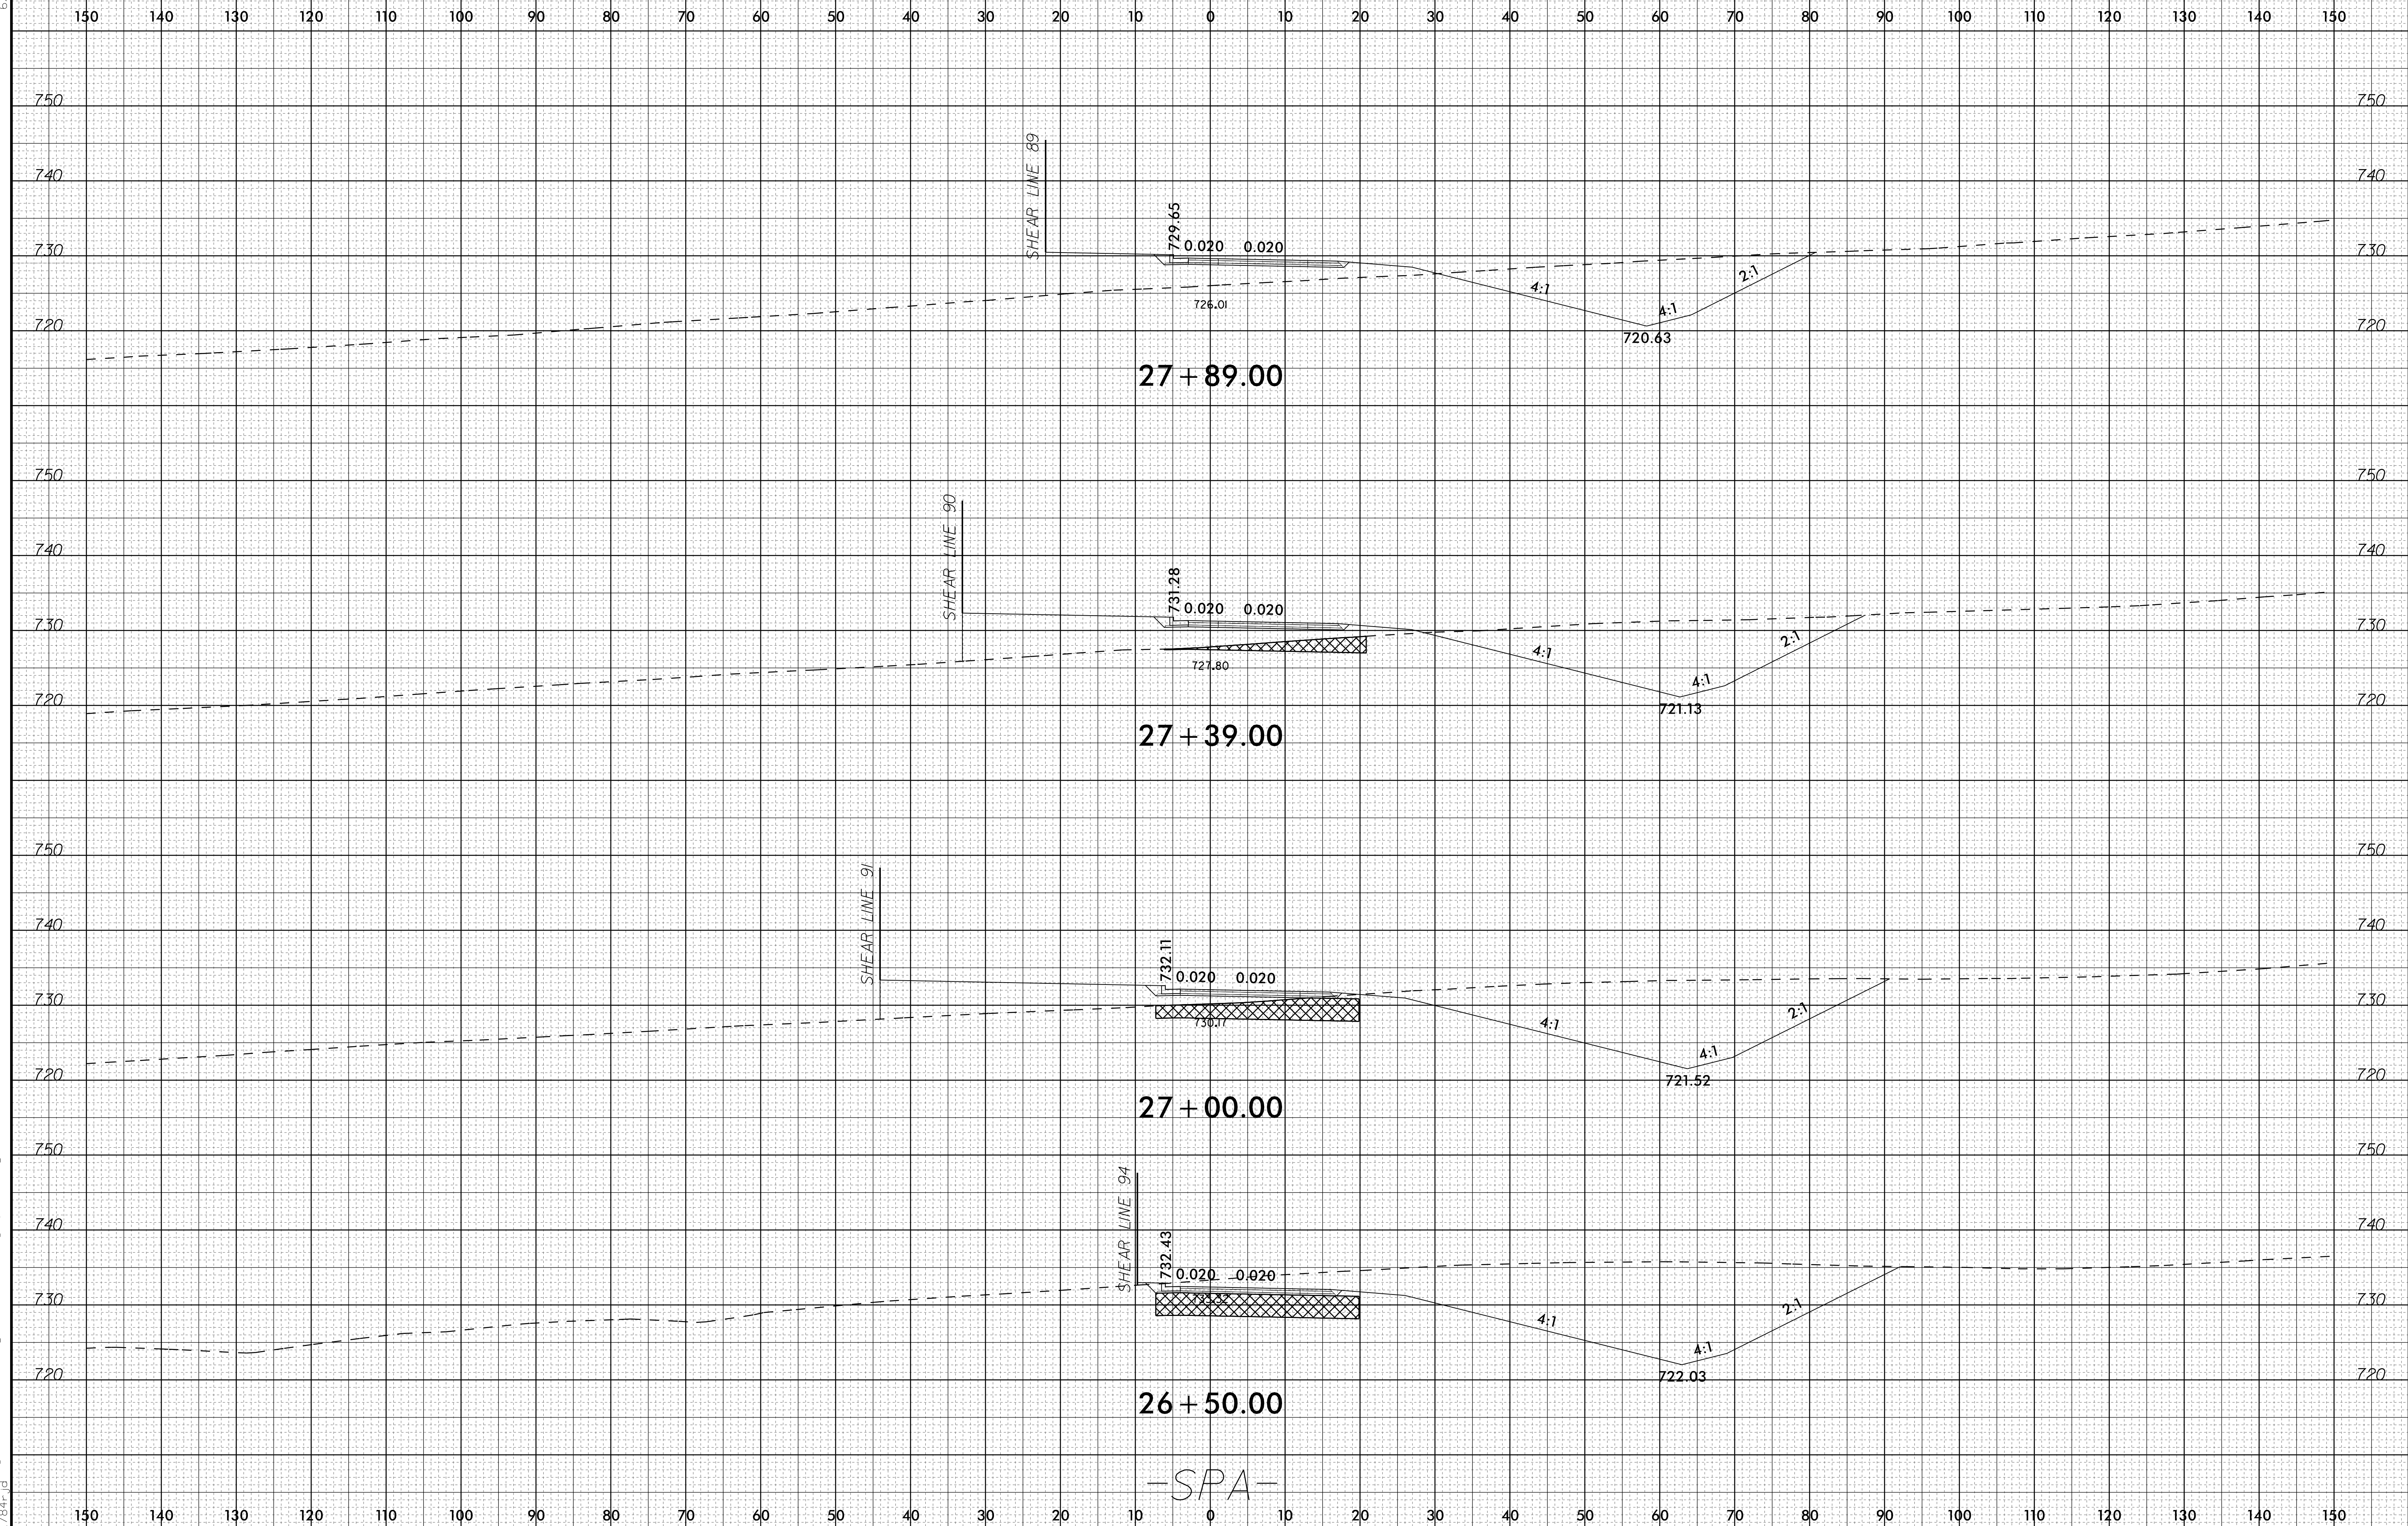

-SPA-

23-MAR-2020 22:20  
I:\Roadway\Corridor-Modeling\XPL\R4707\_Rdy\_xpl\_SPA.dgn