


6/23/16



PROJ. REFERENCE NO.
R-4707

SHEET NO.
X-64

150 140 130 120 110 100 90 80 70 60 50 40 30 20 10 0 10 20 30 40 50 60 70 80 90 100 110 120 130 140 150

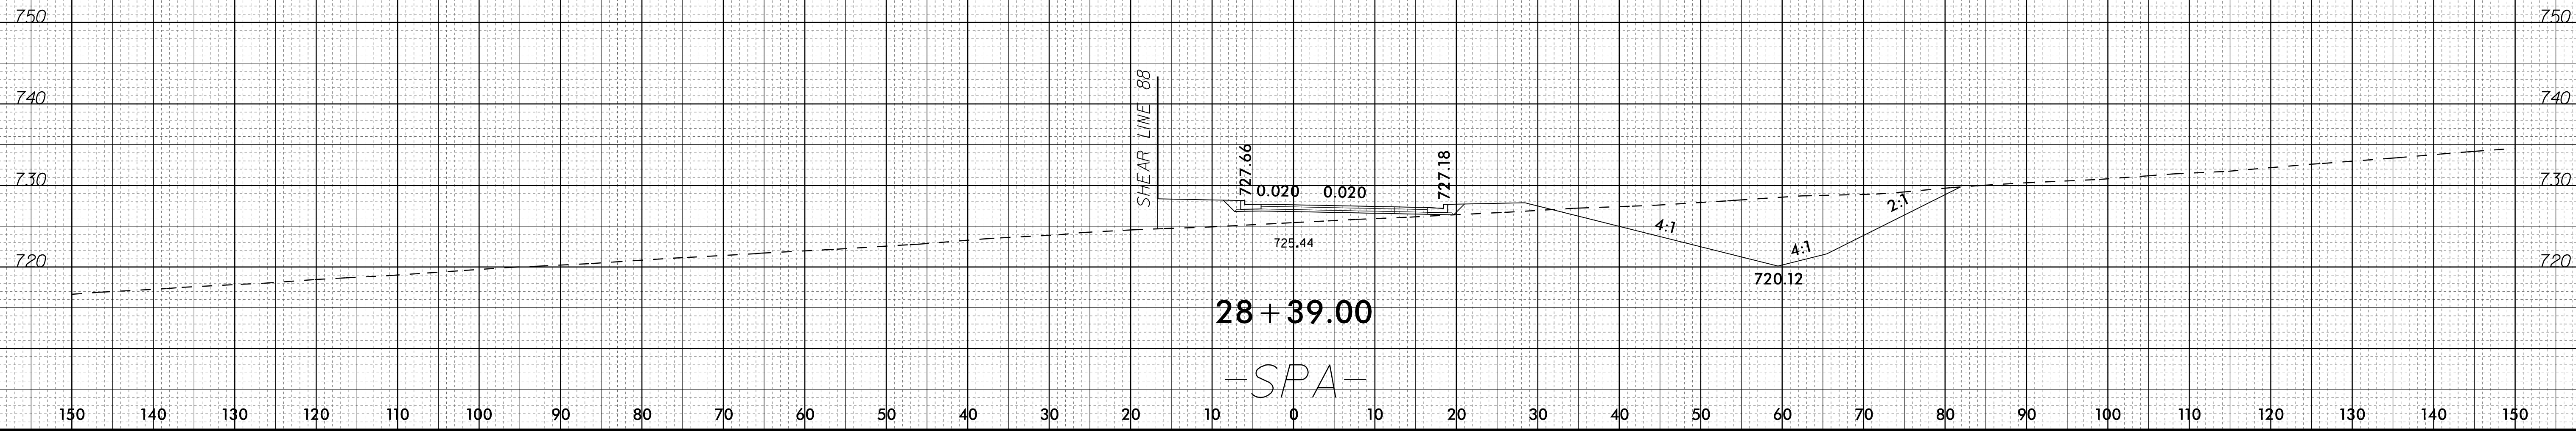

28-FEB-2020 13:19
I:\Roadway\CorridorModeling\XPL\R4707_Rdy_xpl_SPA.dgn