


6/23/16



PROJ. REFERENCE NO.  
R-4707

SHEET NO.  
X-65

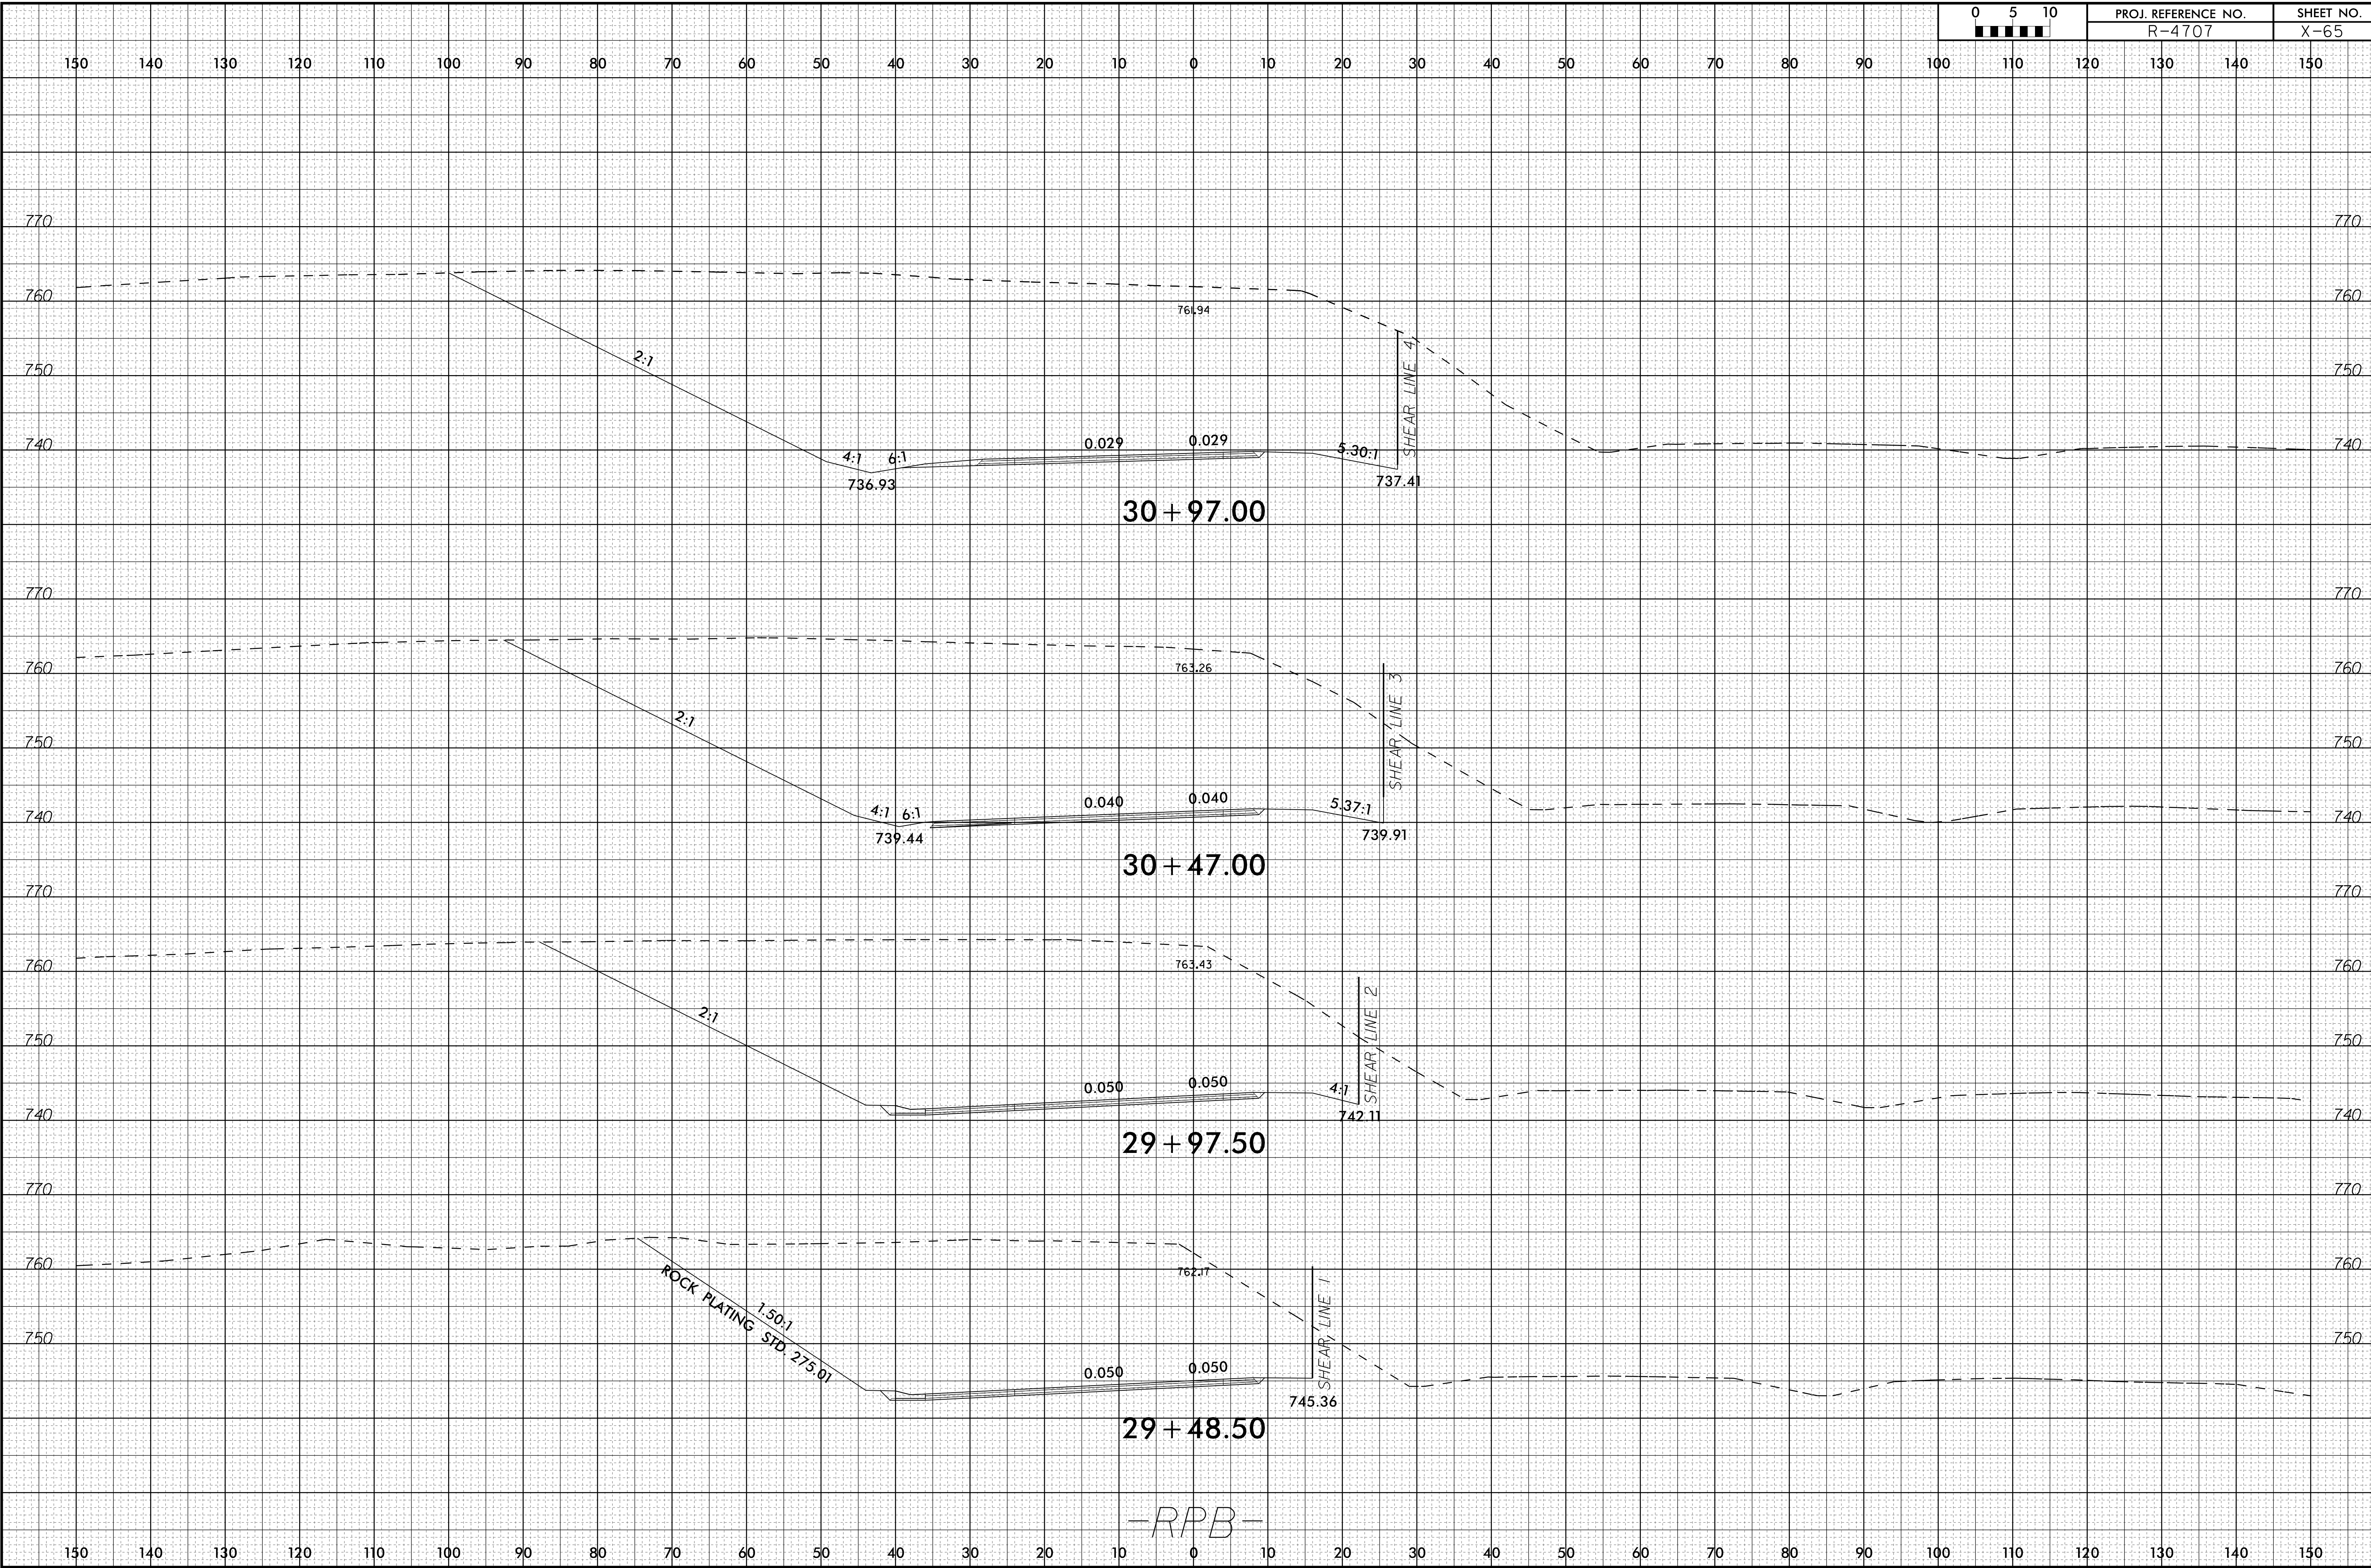

-RPB-

23-MAR-2020 22:20  
I:\Roadway\Corridor-Modeling\XPL\R4707\_Rdy\_xpl\_RPB.dgn