


6/23/16

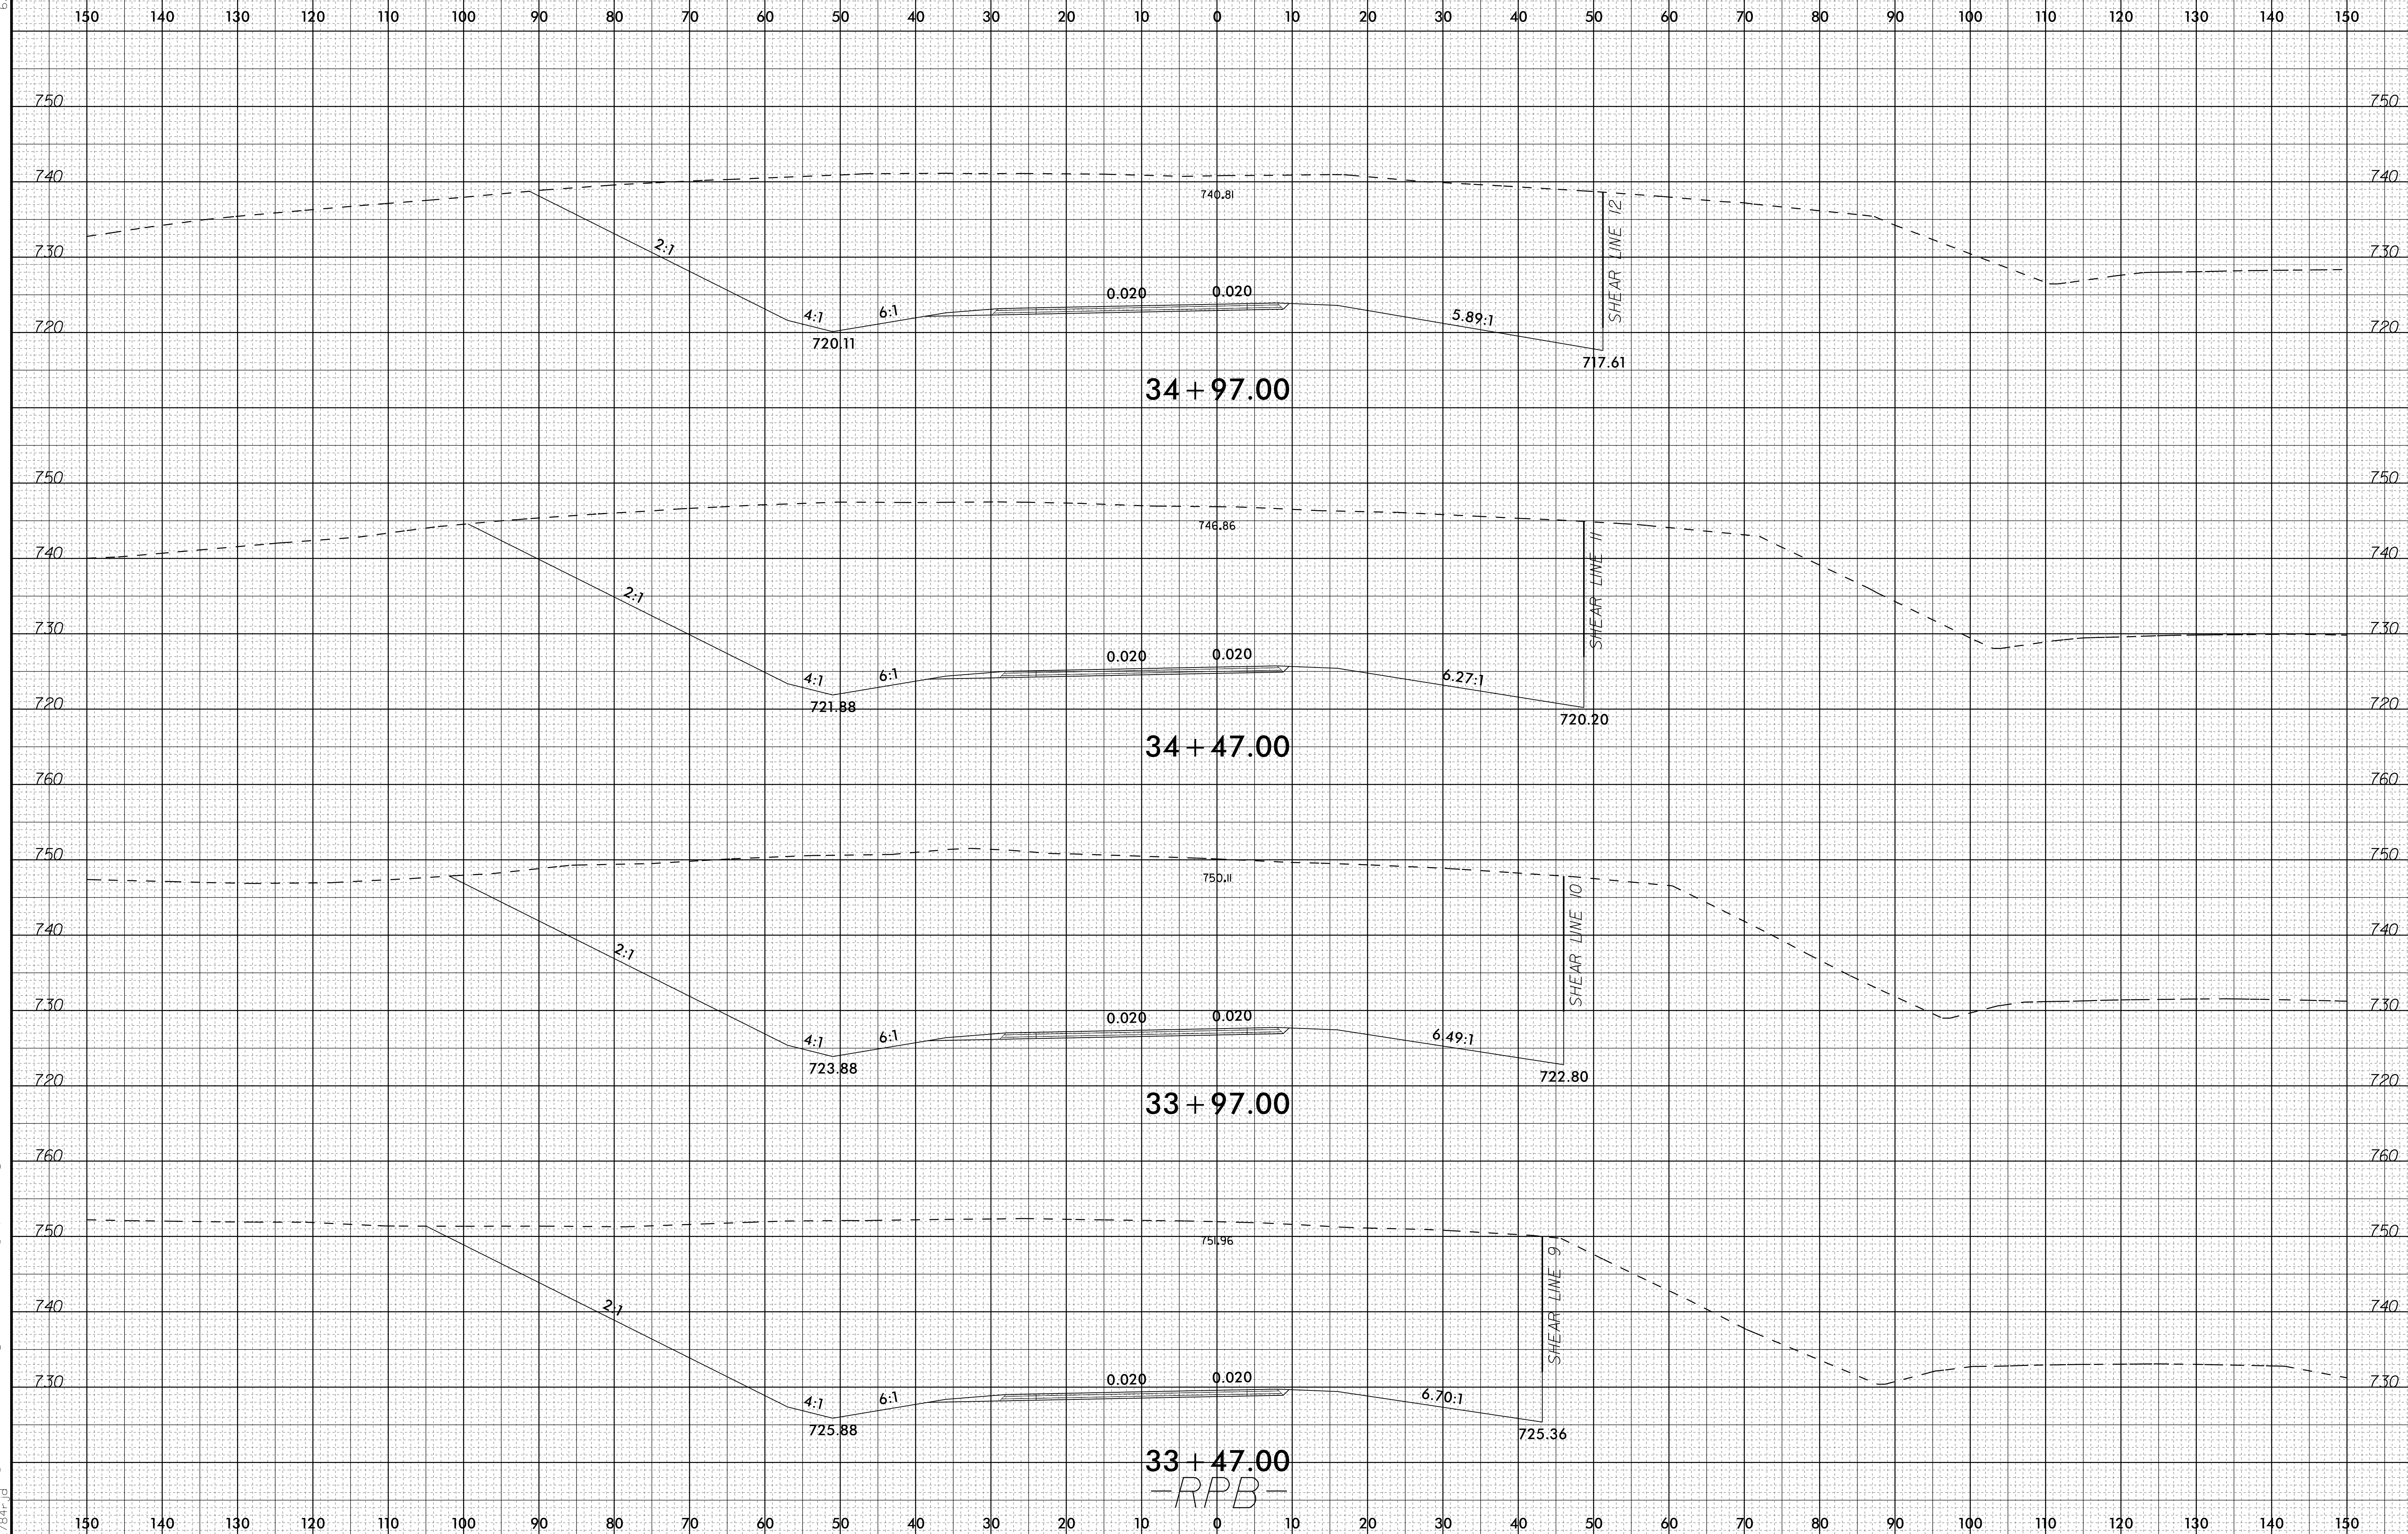

PROJ. REFERENCE NO.
R-4707

SHEET NO.
X-67



23-MAR-2020 22:21
I:\Roadway\Corridor-Modeling\XPL\R4707_Rdy_xpl_RPB.dgn