


6/23/16

UNDERCUT EXCAVATION

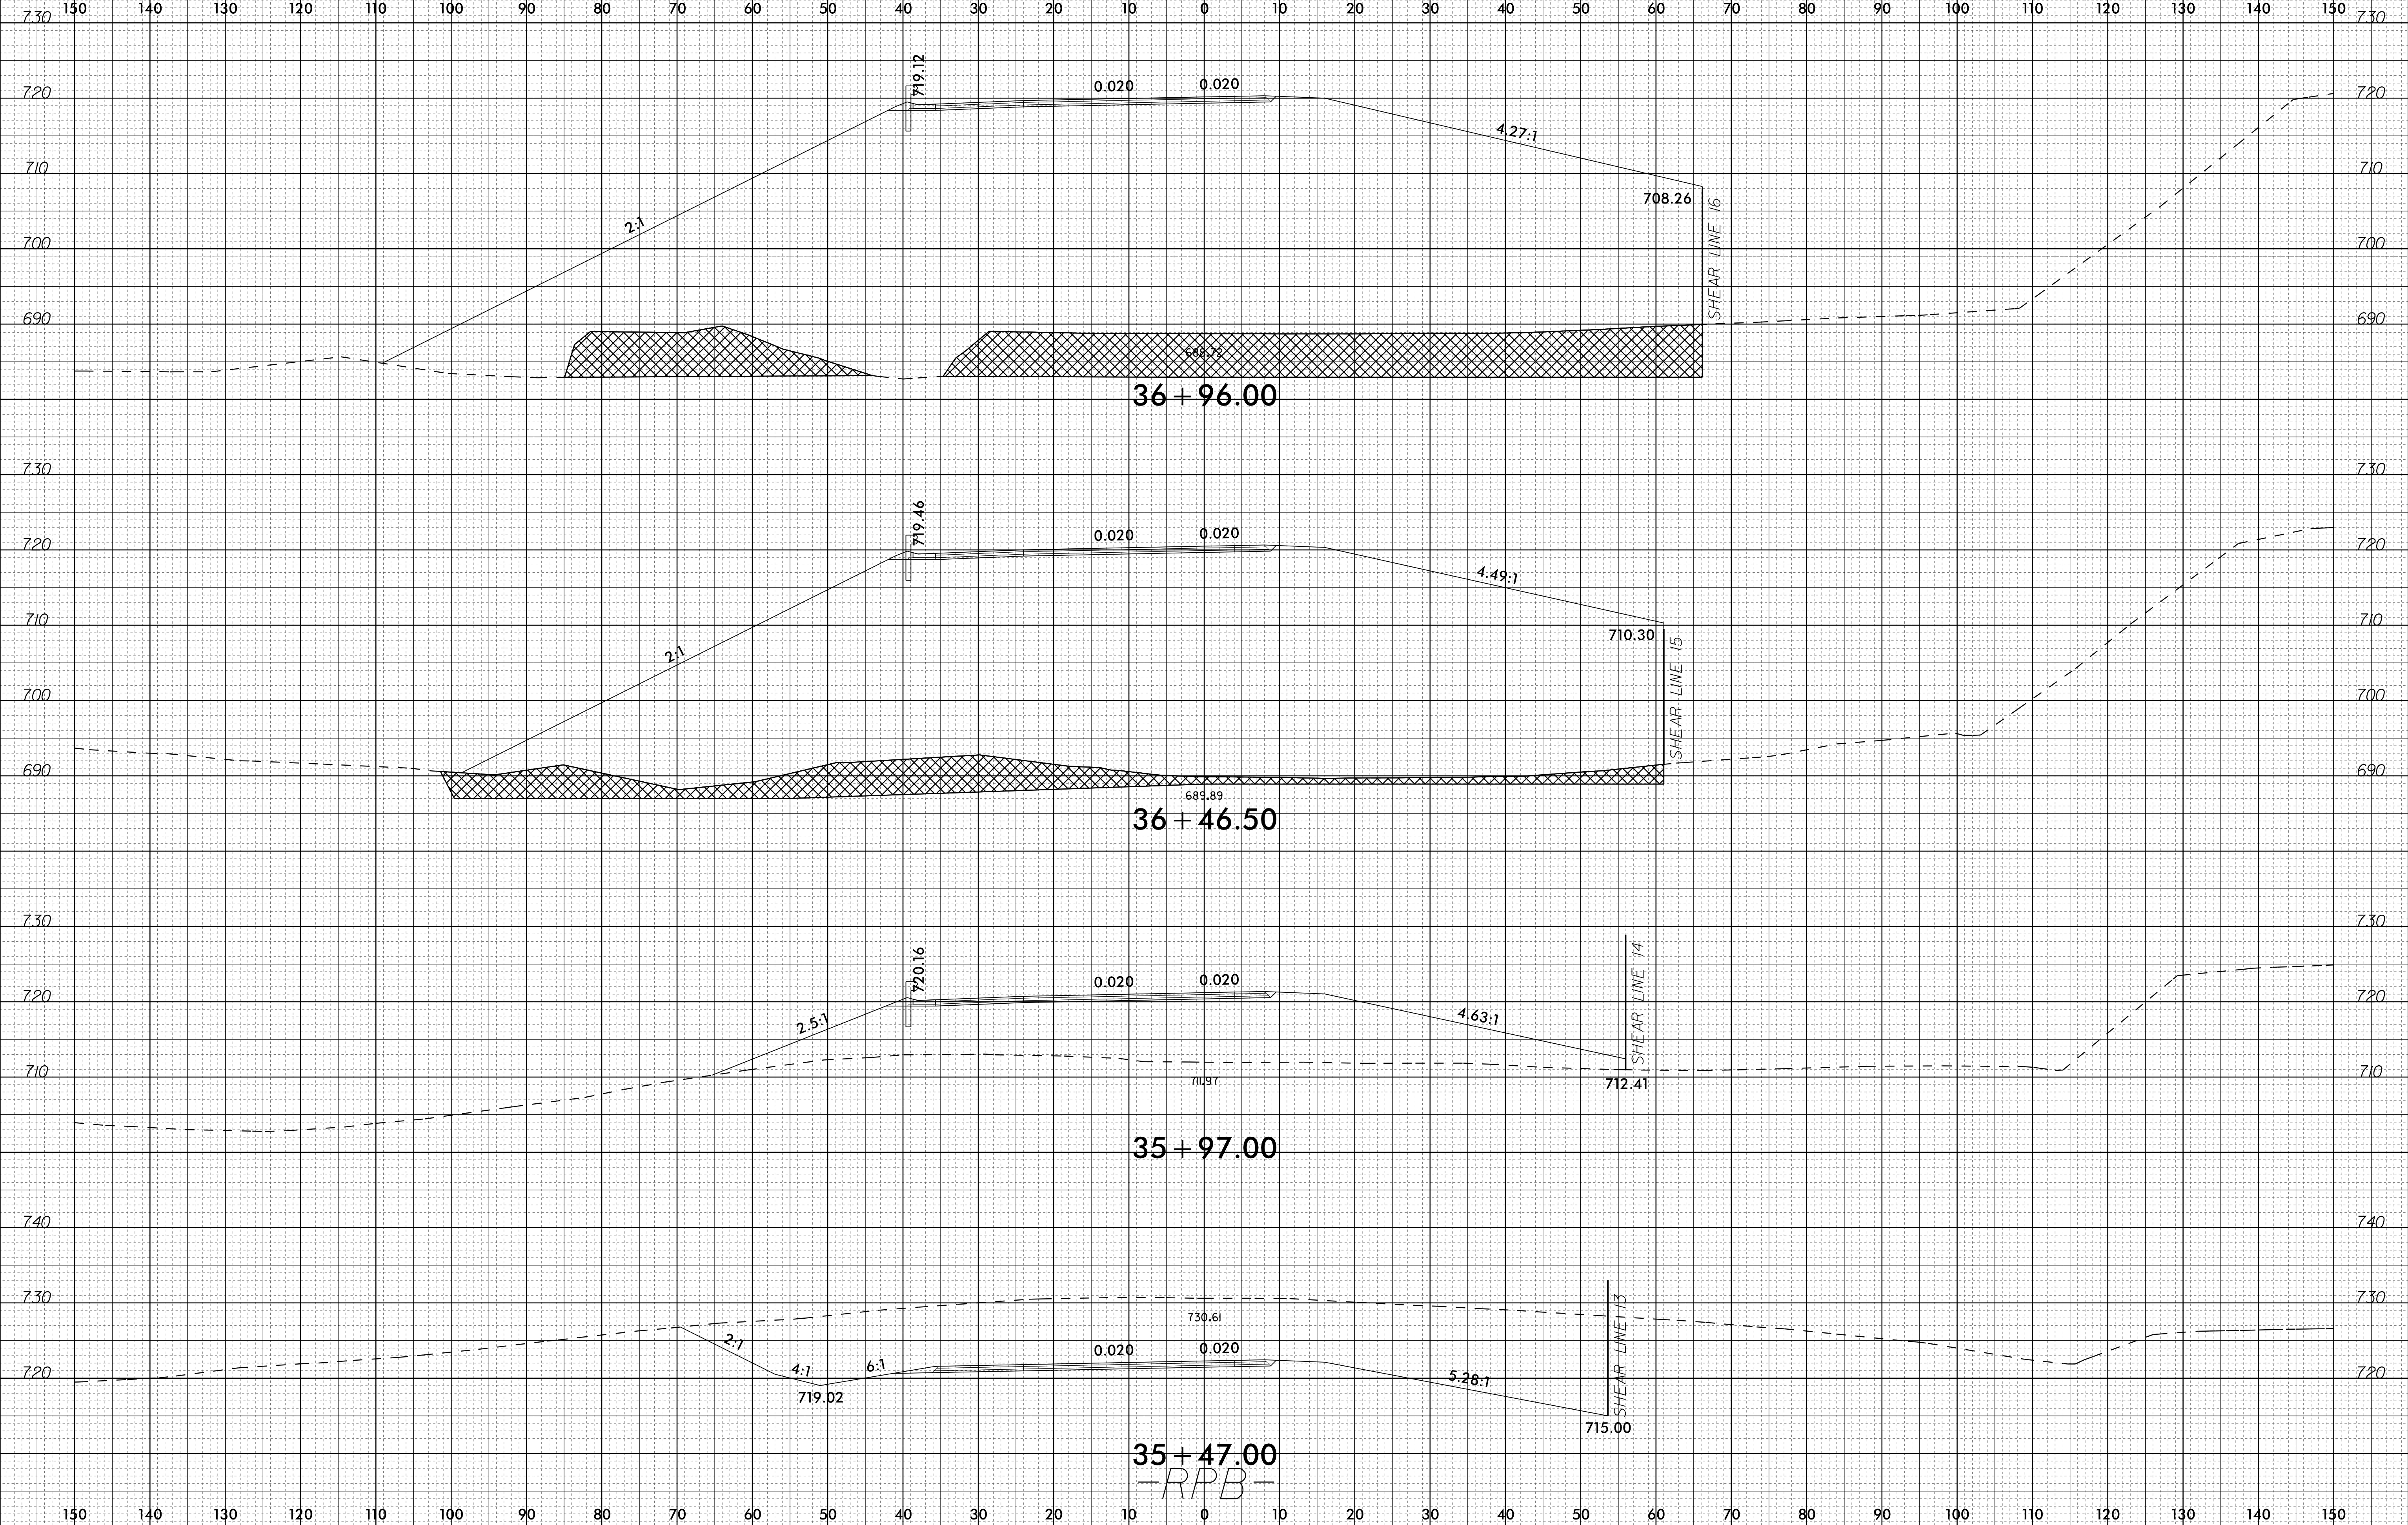

PROJ. REFERENCE NO. R-4707 SHEET NO. X-68



28-FEB-2020 13:19  
I:\Roadway\Corridor-Modeling\XPL\R4707\_Rdy\_xpl\_RPB.dgn  
1/28/16