



6/23/16

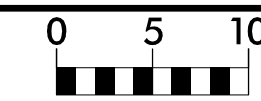

PROJ. REFERENCE NO.	SHEET NO.
R-4707	X-69

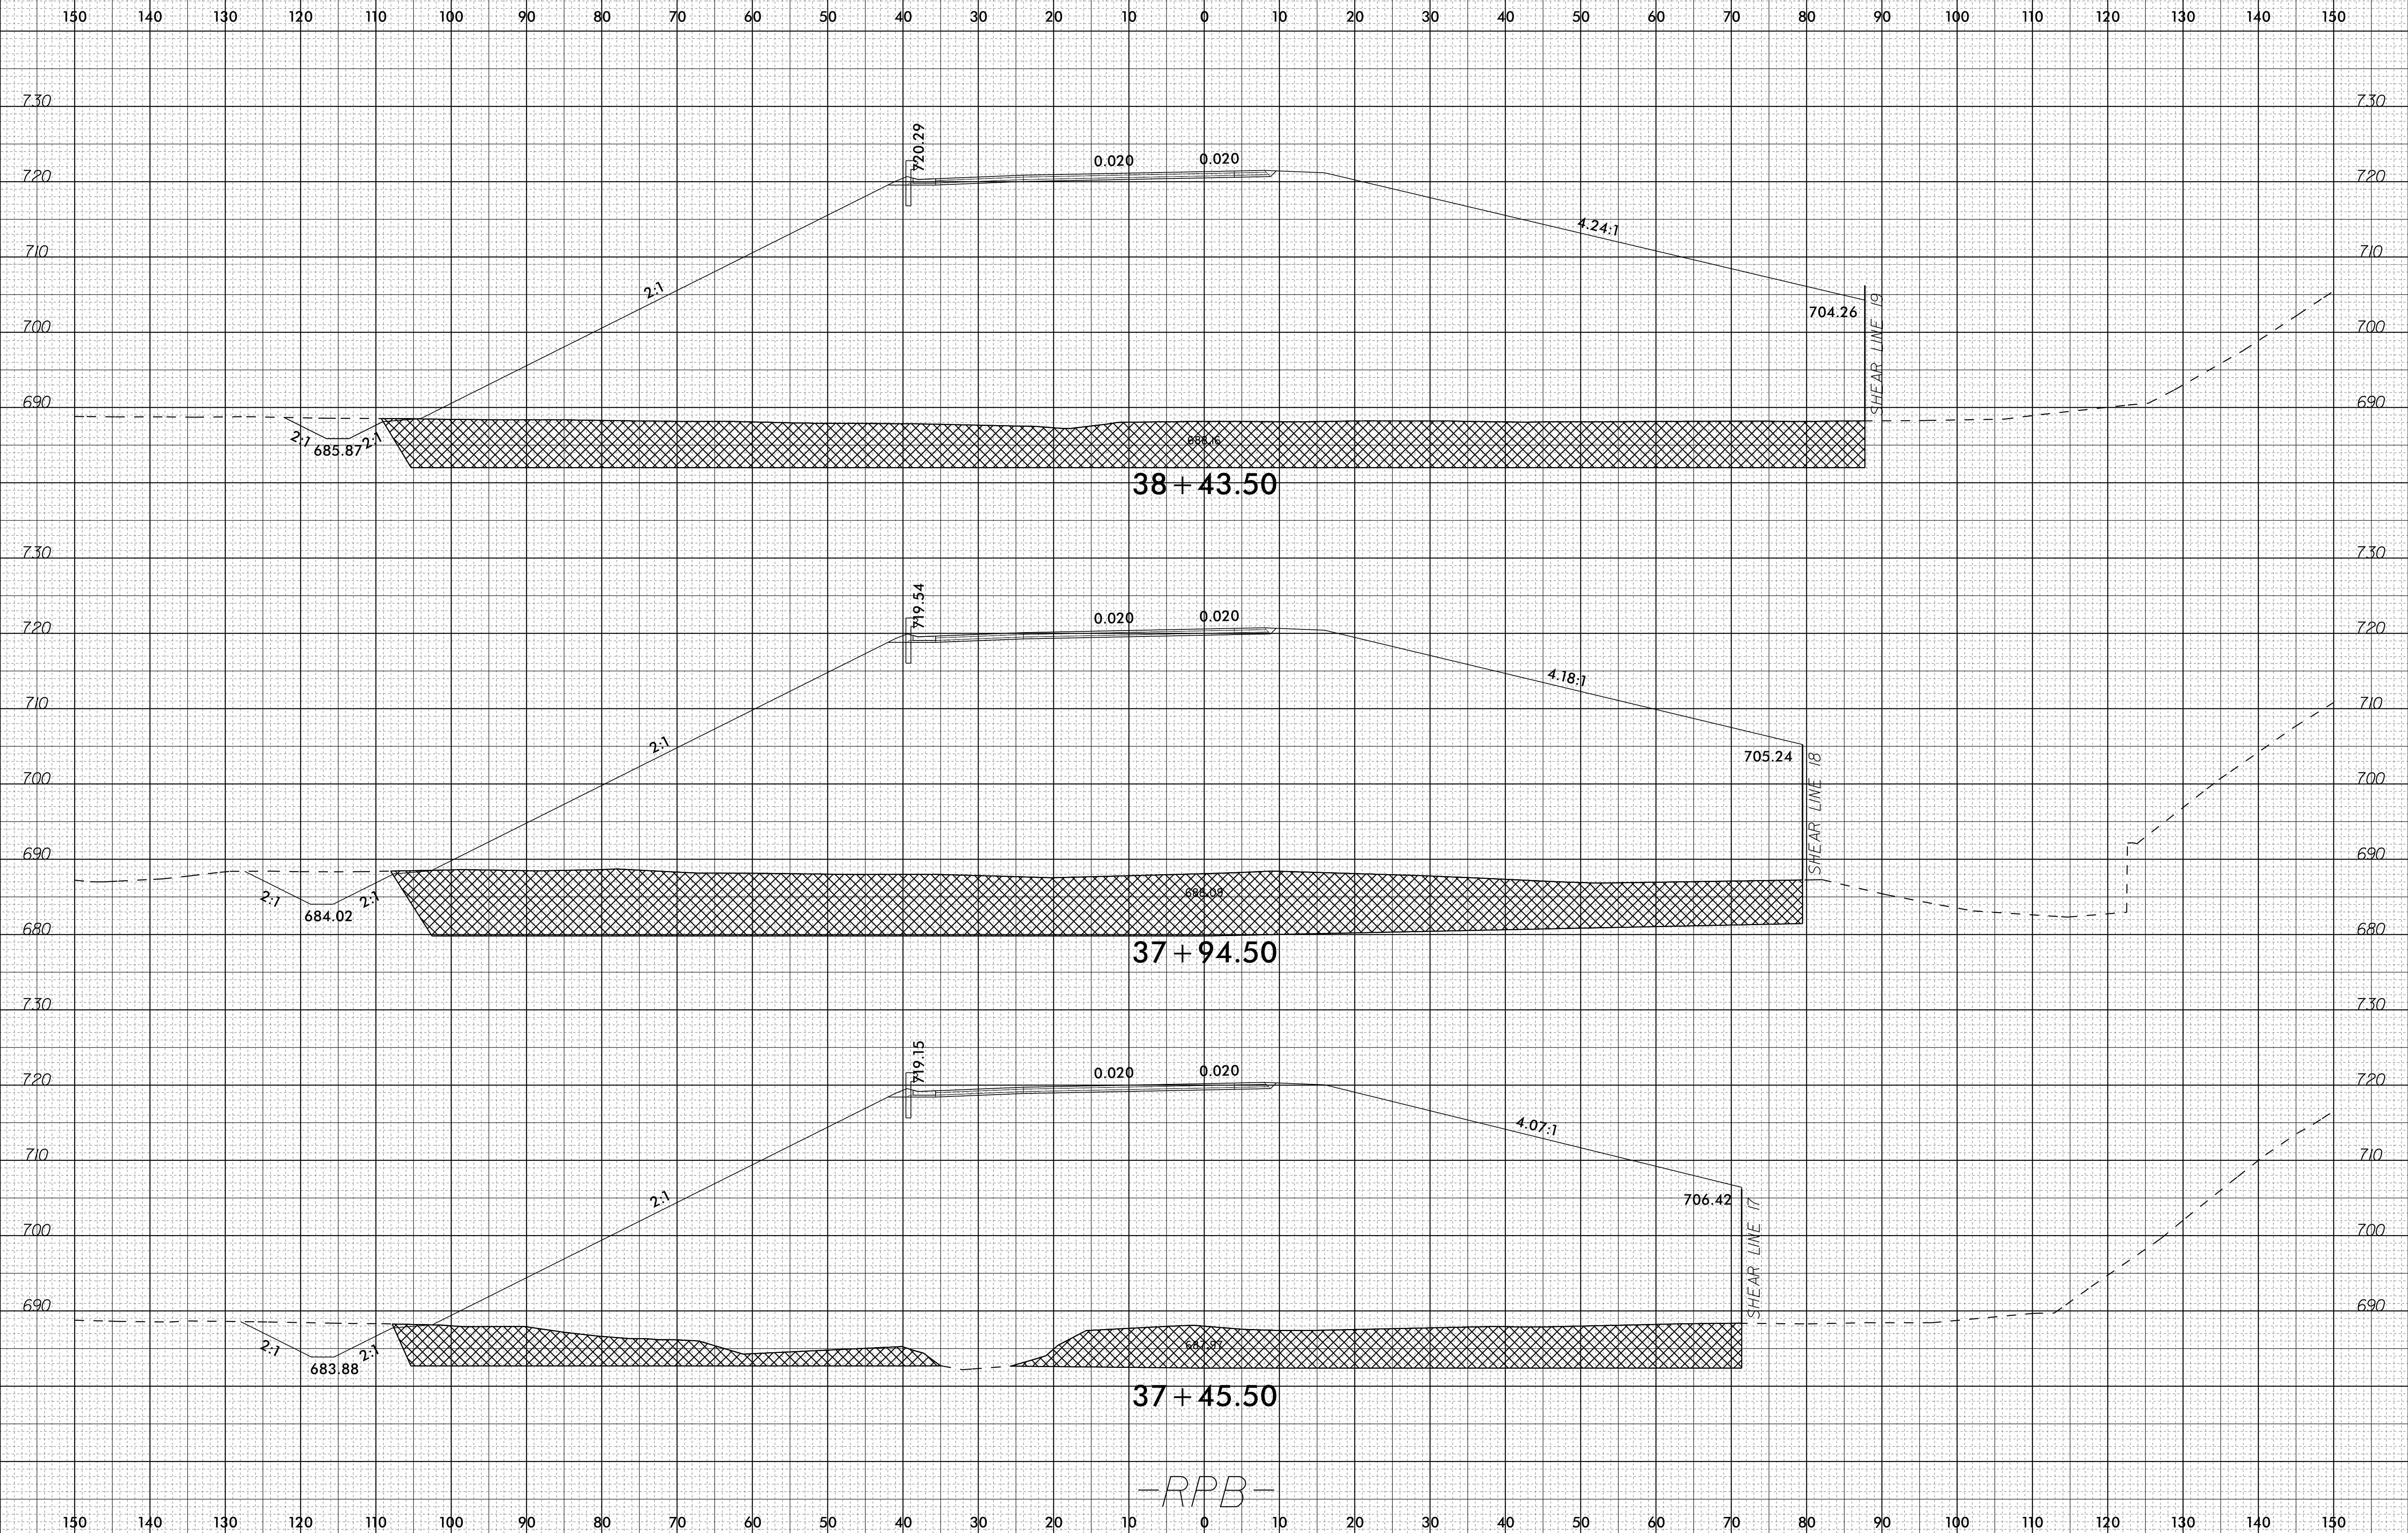

-RPB-

28-FEB-2020 13:19  
I:\Roadway\Corridor-Modeling\XPL\R4707\_Rdy\_xpl\_RPB.dgn  
1/28/16