


6/23/16



PROJ. REFERENCE NO.
R-4707

SHEET NO.
X-70

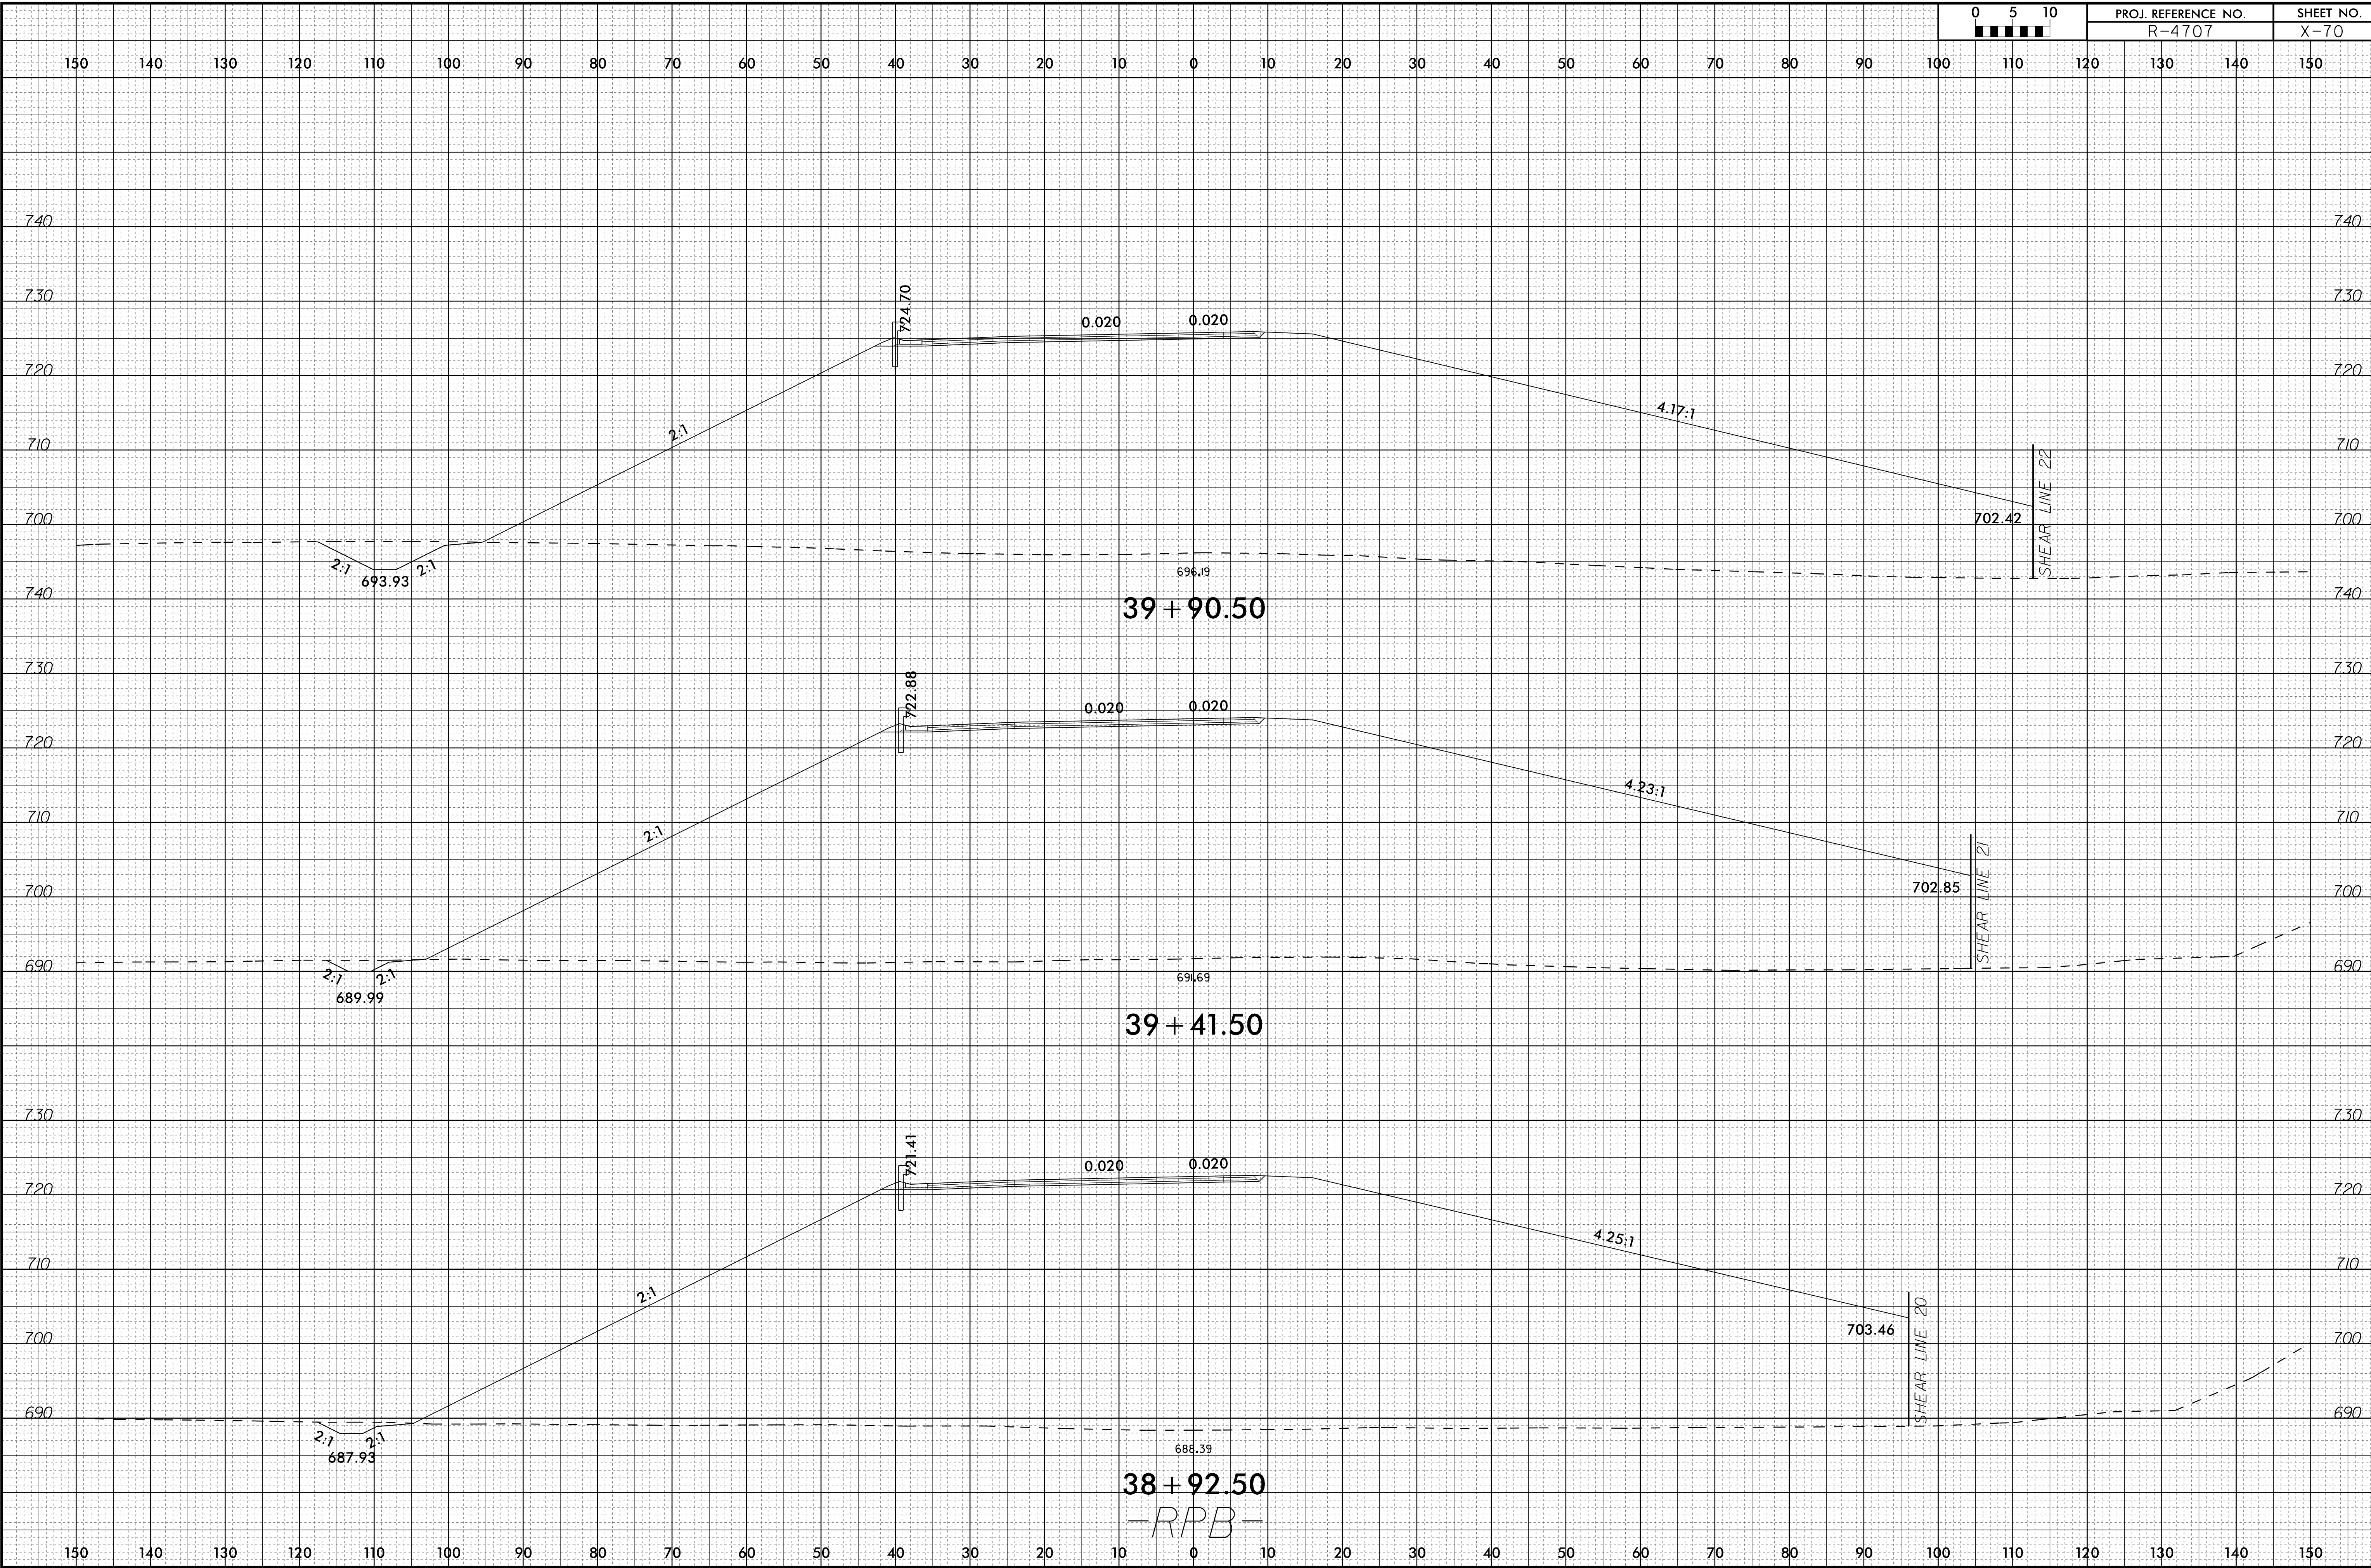

39 + 90.50

39 + 41.50

38 + 92.50

-RPB-

28-FEB-2020 13:19
I:\Roadway\Corridor-Modeling\XPL\R4707_Rdy_xpl_RPB.dgn
1/28/16