


6/23/16



PROJ. REFERENCE NO.
R-4707

SHEET NO.
X-72

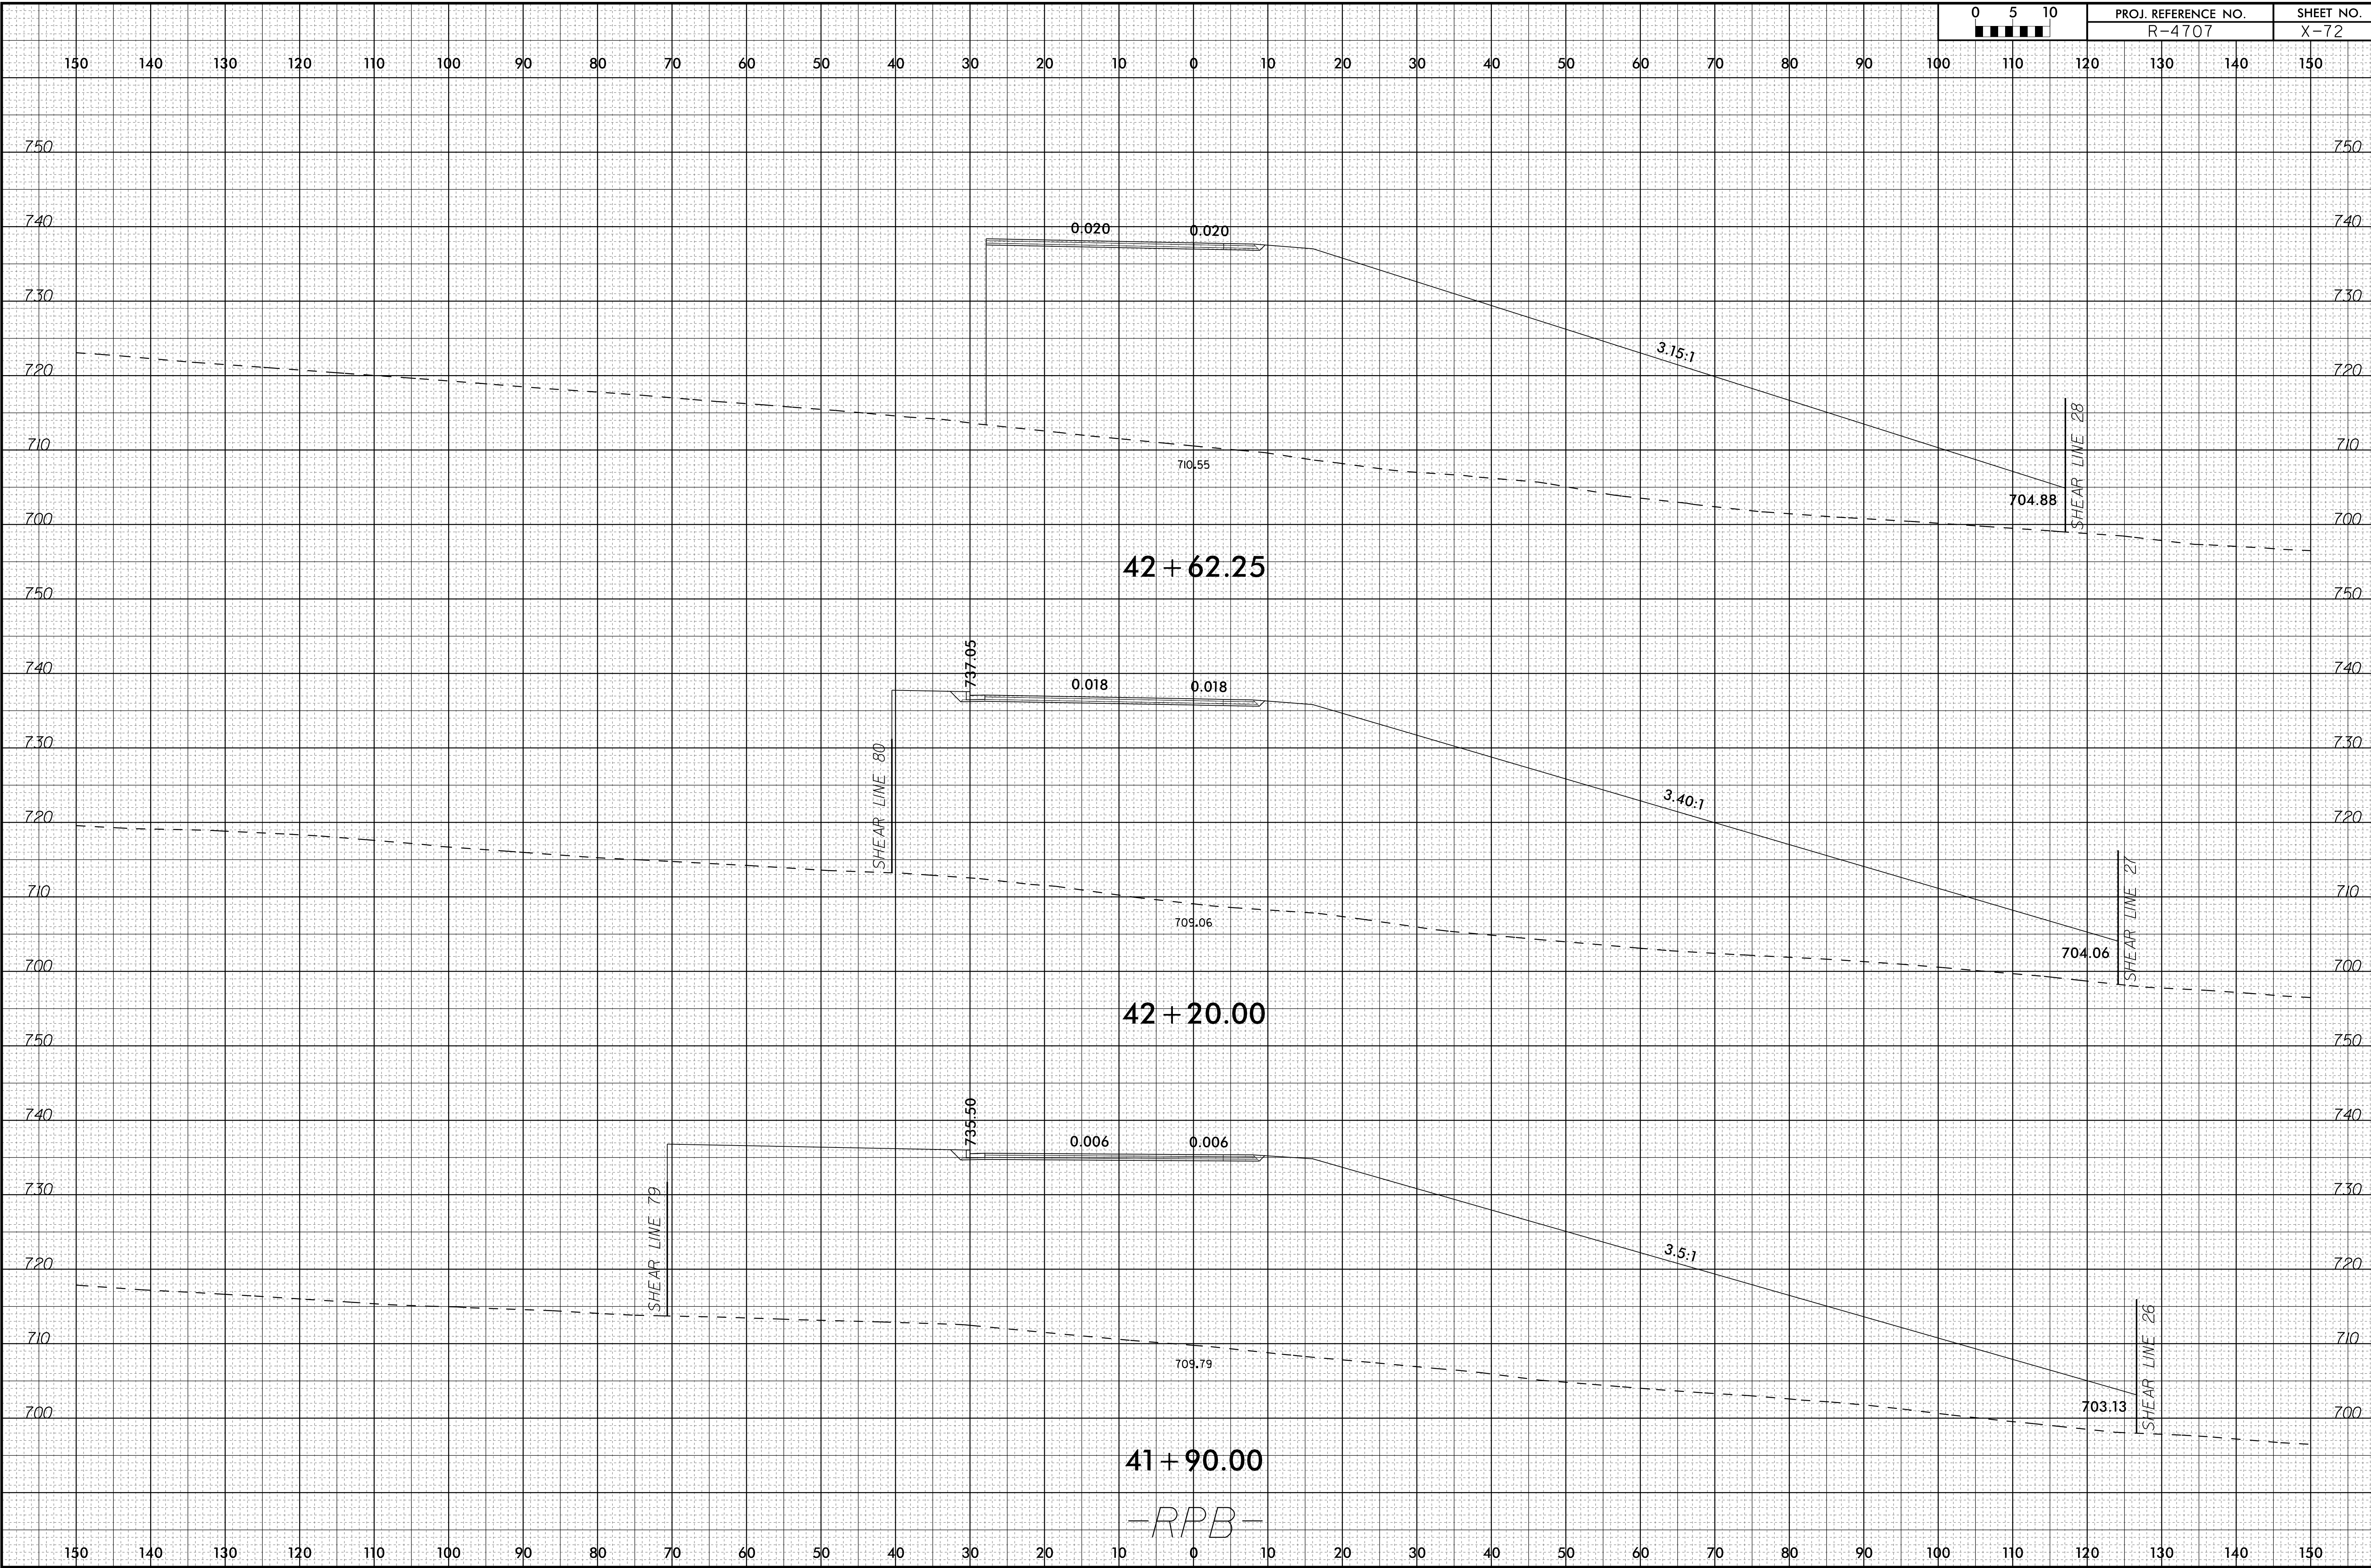

42 + 62.25

42 + 20.00

41 + 90.00

-RPB-

28-FEB-2020 13:19
I:\Roadway\Corridor-Modeling\XPL\R4707_Rdy_xpl_RPB.dgn