


6/23/16

SHALLOW UNDERCUT EXCAVATION



PROJ. REFERENCE NO. R-4707 SHEET NO. X-75

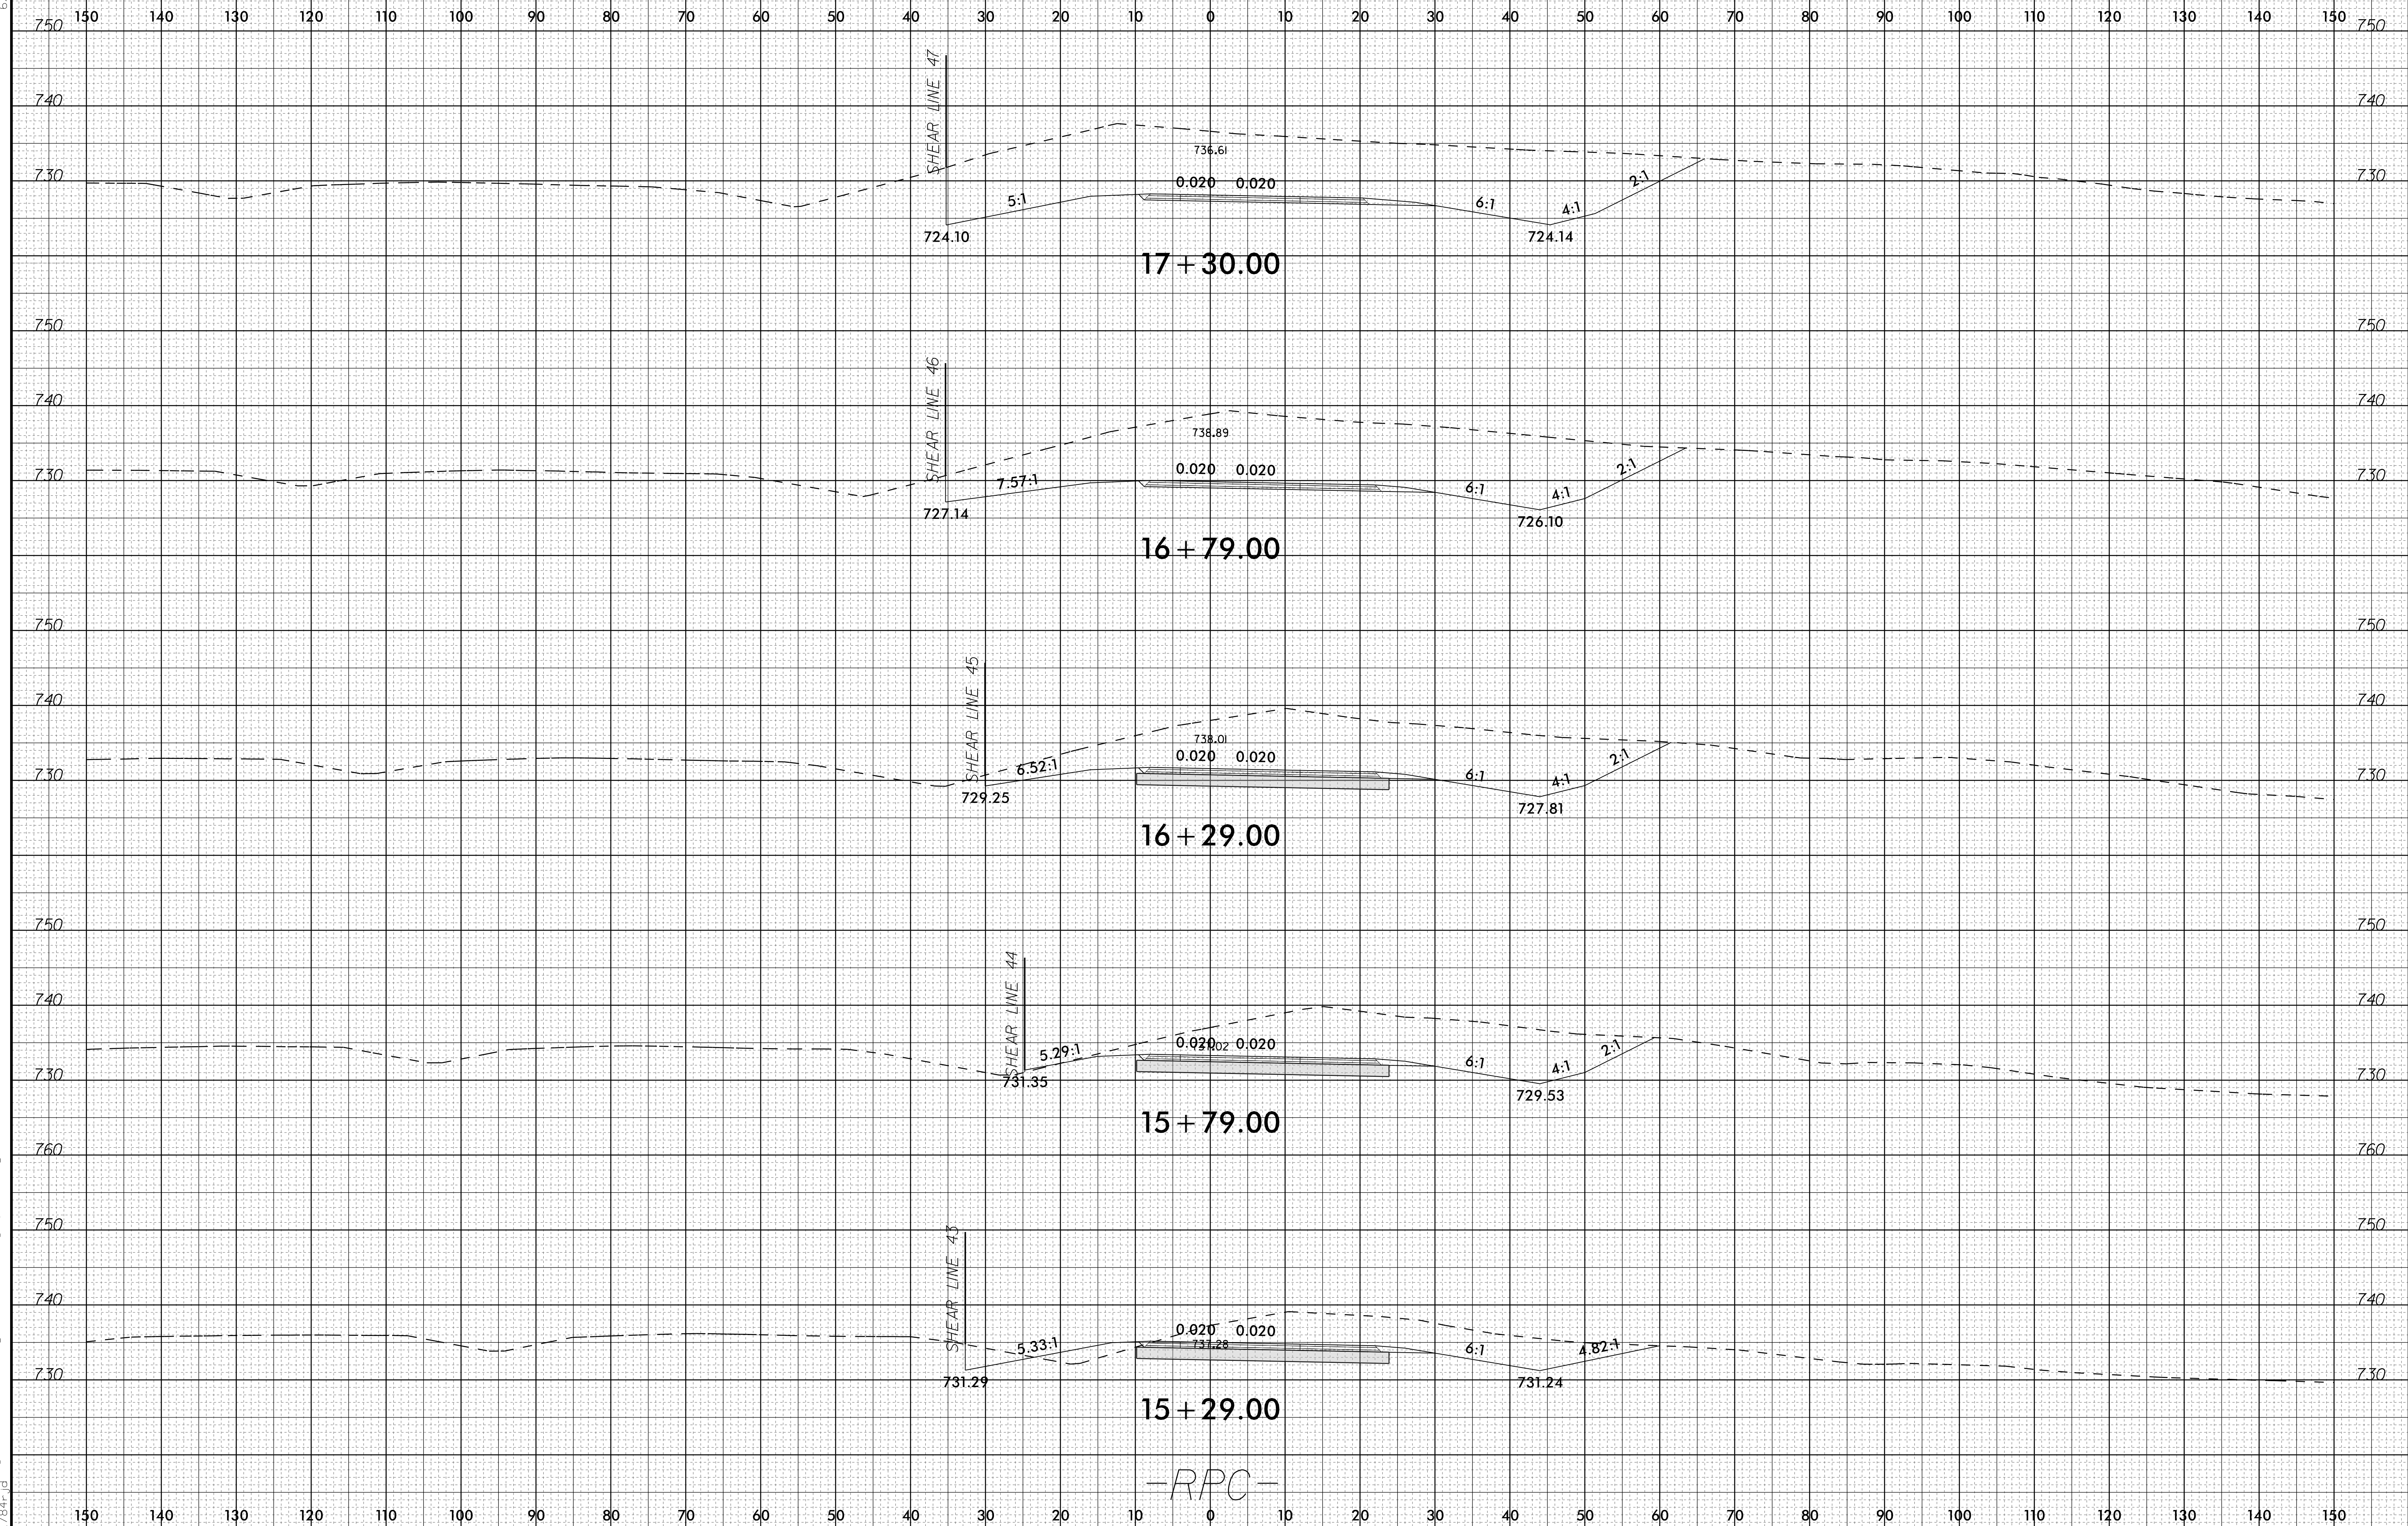

17 + 30.00

16 + 79.00

16 + 29.00

15 + 79.00

15 + 29.00

-RPC-

SHEAR LINE 47

SHEAR LINE 46

SHEAR LINE 45

SHEAR LINE 44

SHEAR LINE 43

724.10

727.14

729.25

731.35

731.29

736.61

738.89

738.01

734.02

731.28

5:1

7.57:1

6.52:1

5.29:1

5.33:1

0.020

0.020

0.020

0.020

0.020

0.020

0.020

0.020

0.020

0.020

6:1

6:1

6:1

6:1

6:1

4:1

4:1

4:1

4:1

4.82:1

2:1

2:1

2:1

2:1

2:1

724.14

726.10

727.81

729.53

731.24

23-MAR-2020 22:21  
I:\Roadway\Corridor-Modeling\XPL\R4707\_Rdy\_xpl\_RPC.dgn  
17387.d