



6/23/16

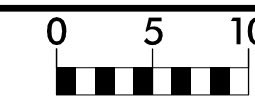

PROJ. REFERENCE NO.	SHEET NO.
R-4707	X-87

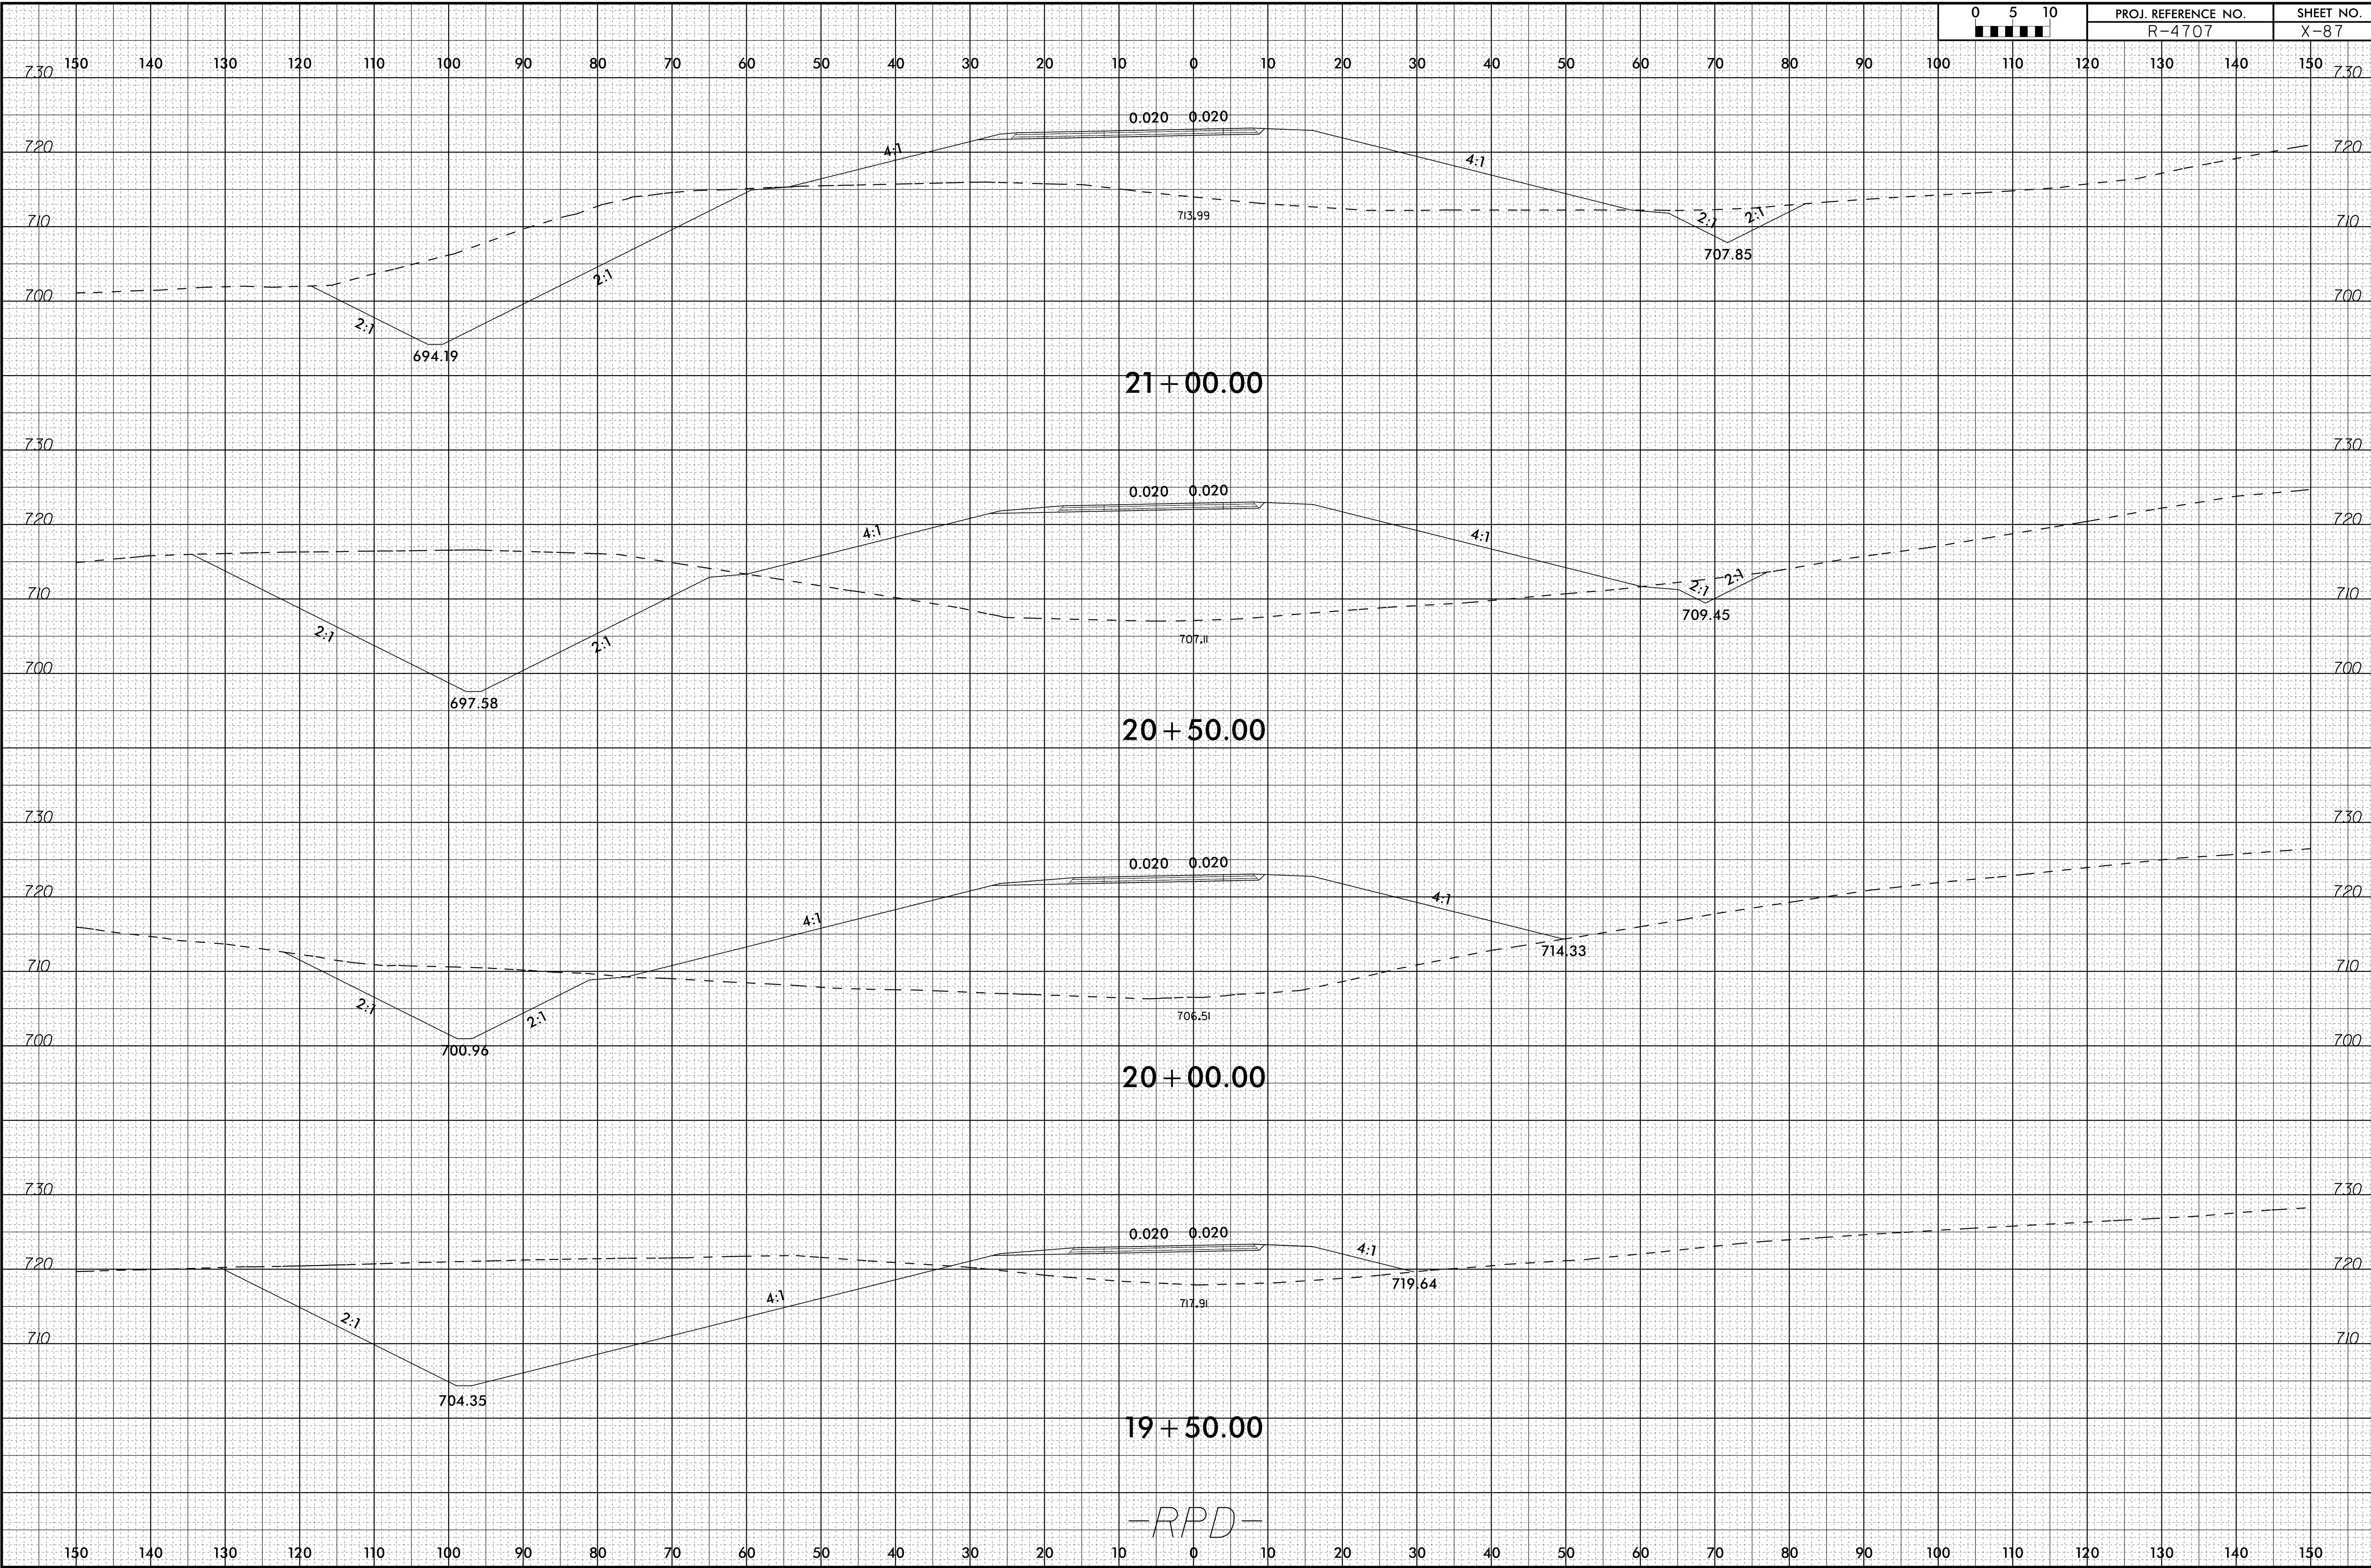

-RPD-

28-FEB-2020 13:19
I:\Roadway\Corridor-Modeling\XPL\R4707_Rdy_xpl_RPD.dgn
1/28/16