


6/23/16

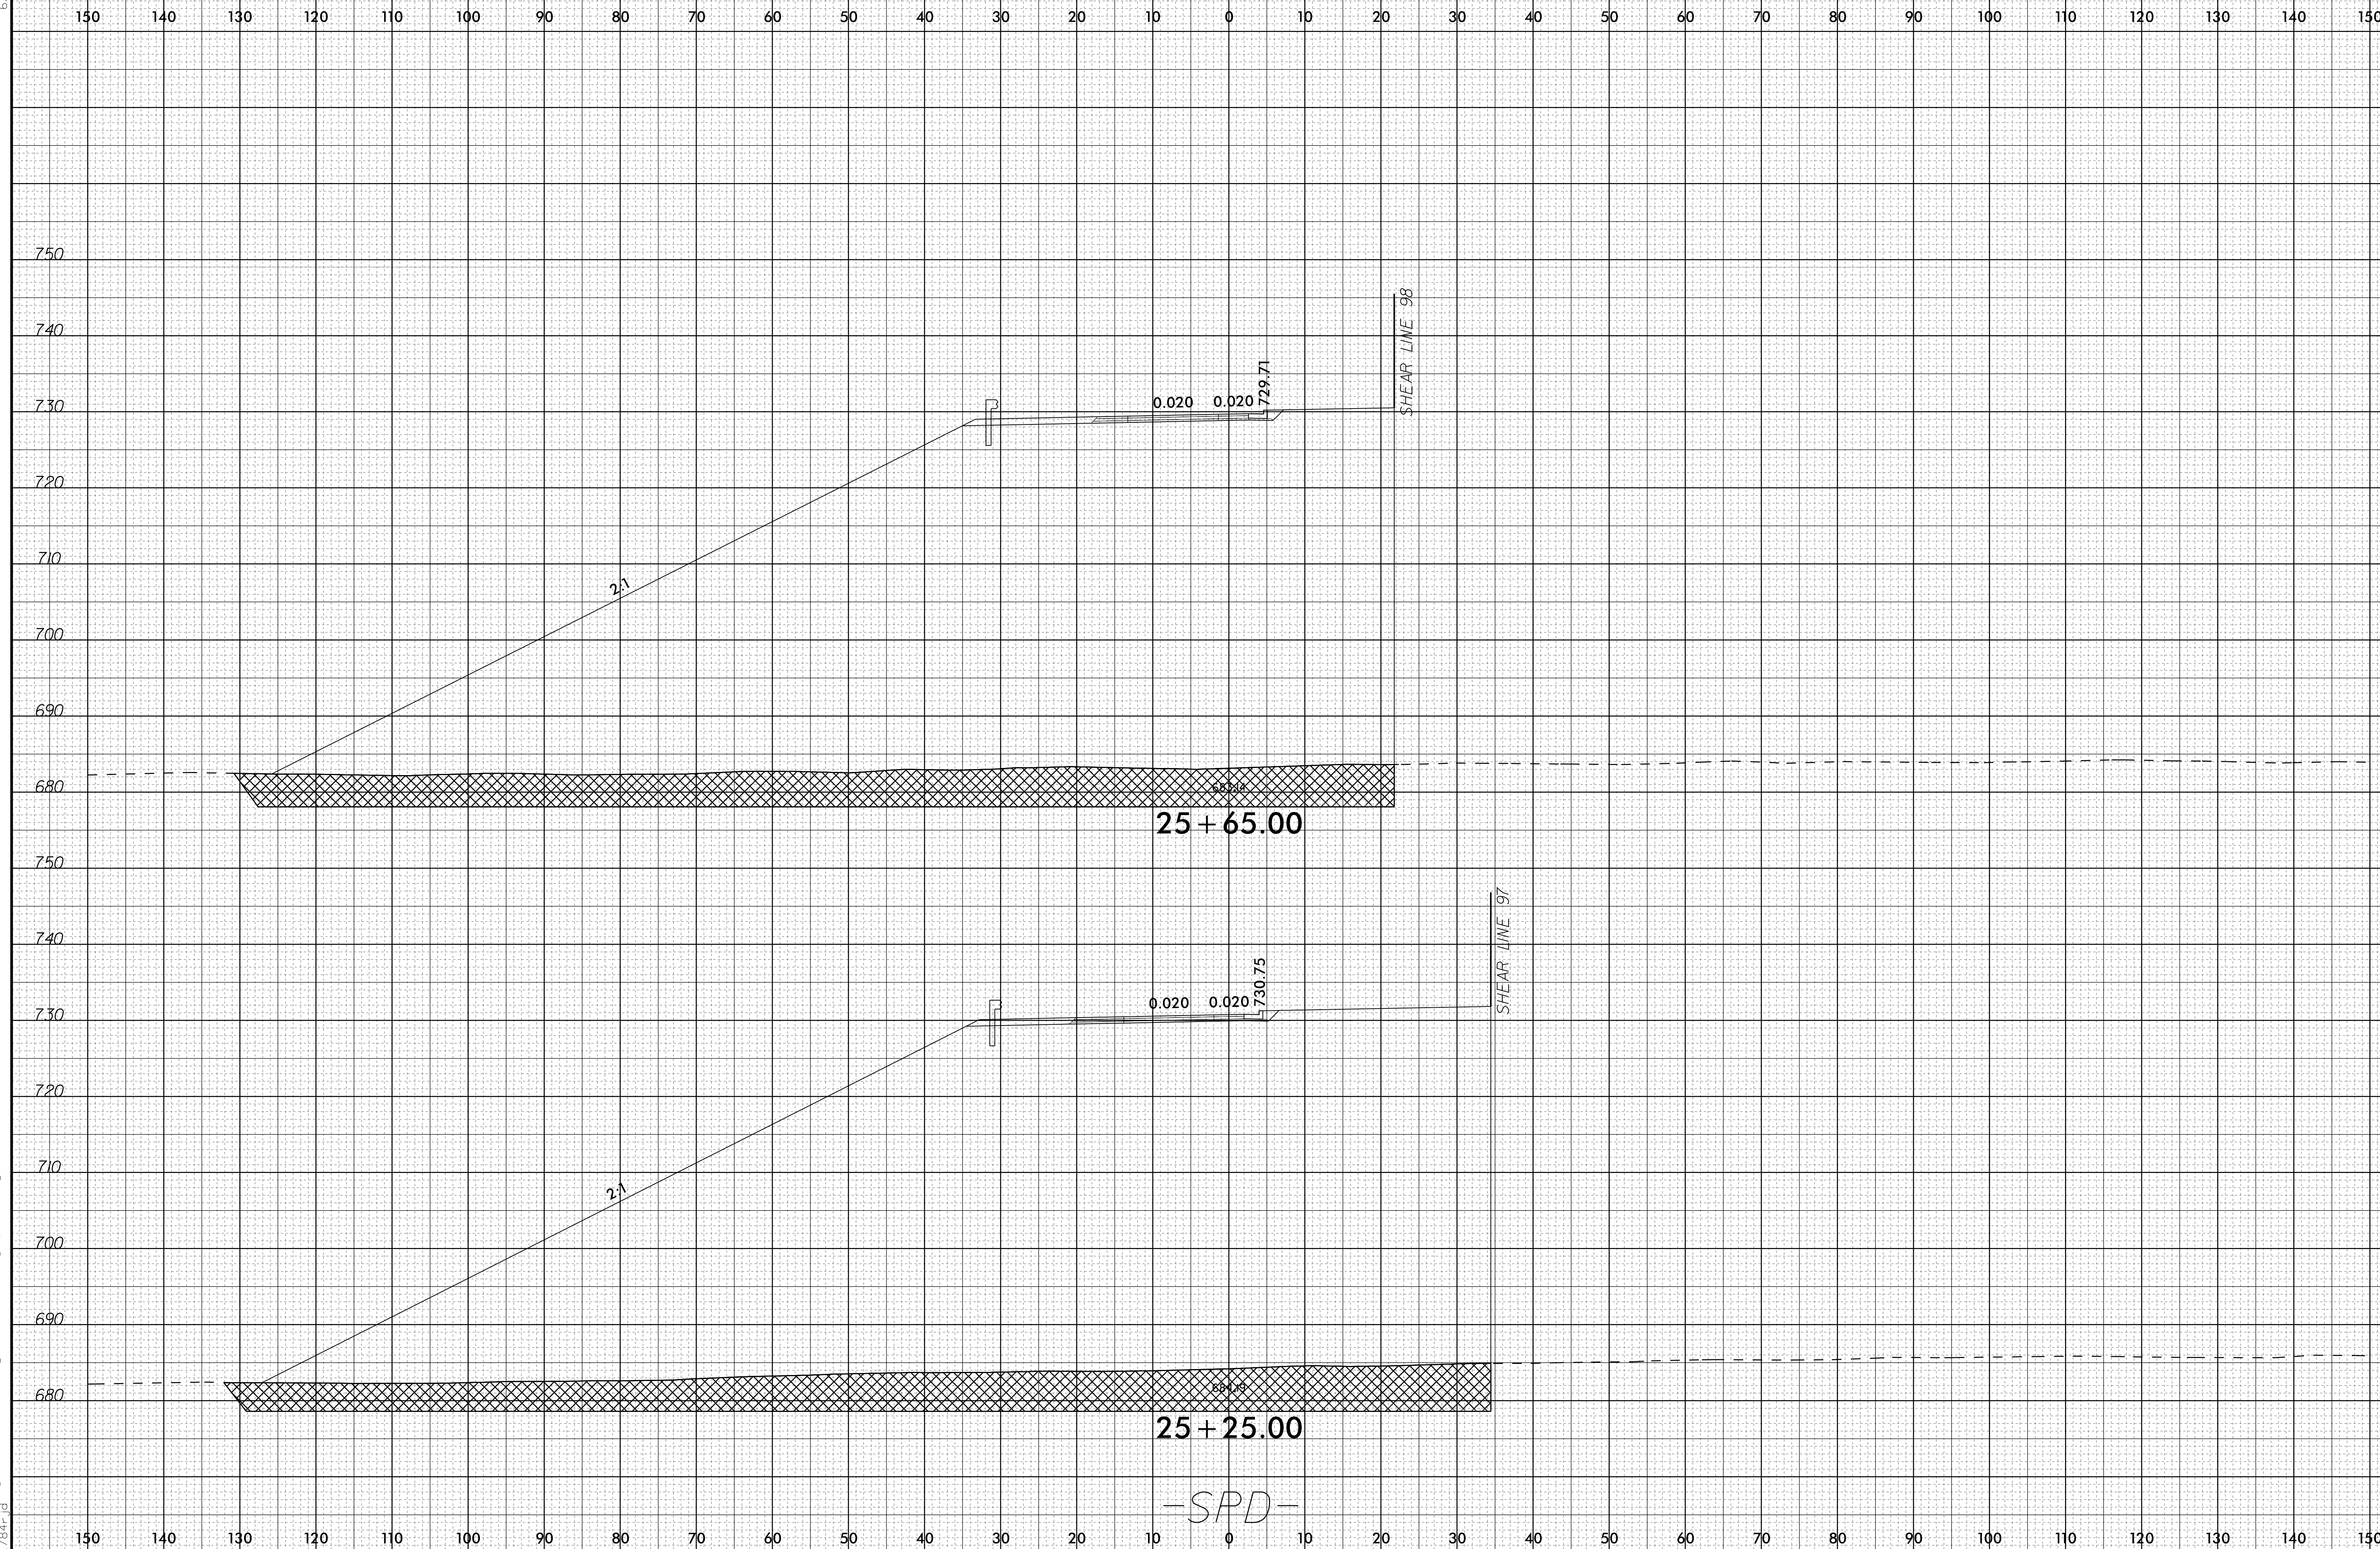

PROJ. REFERENCE NO.  
R-4707

SHEET NO.  
X-93



28-FEB-2020 13:19  
I:\Roadway\Corridor-Modeling\XPL\R4707\_Rdy\_xpl\_SPD.dgn