


6/23/16



PROJ. REFERENCE NO.  
R-4707

SHEET NO.  
X-96

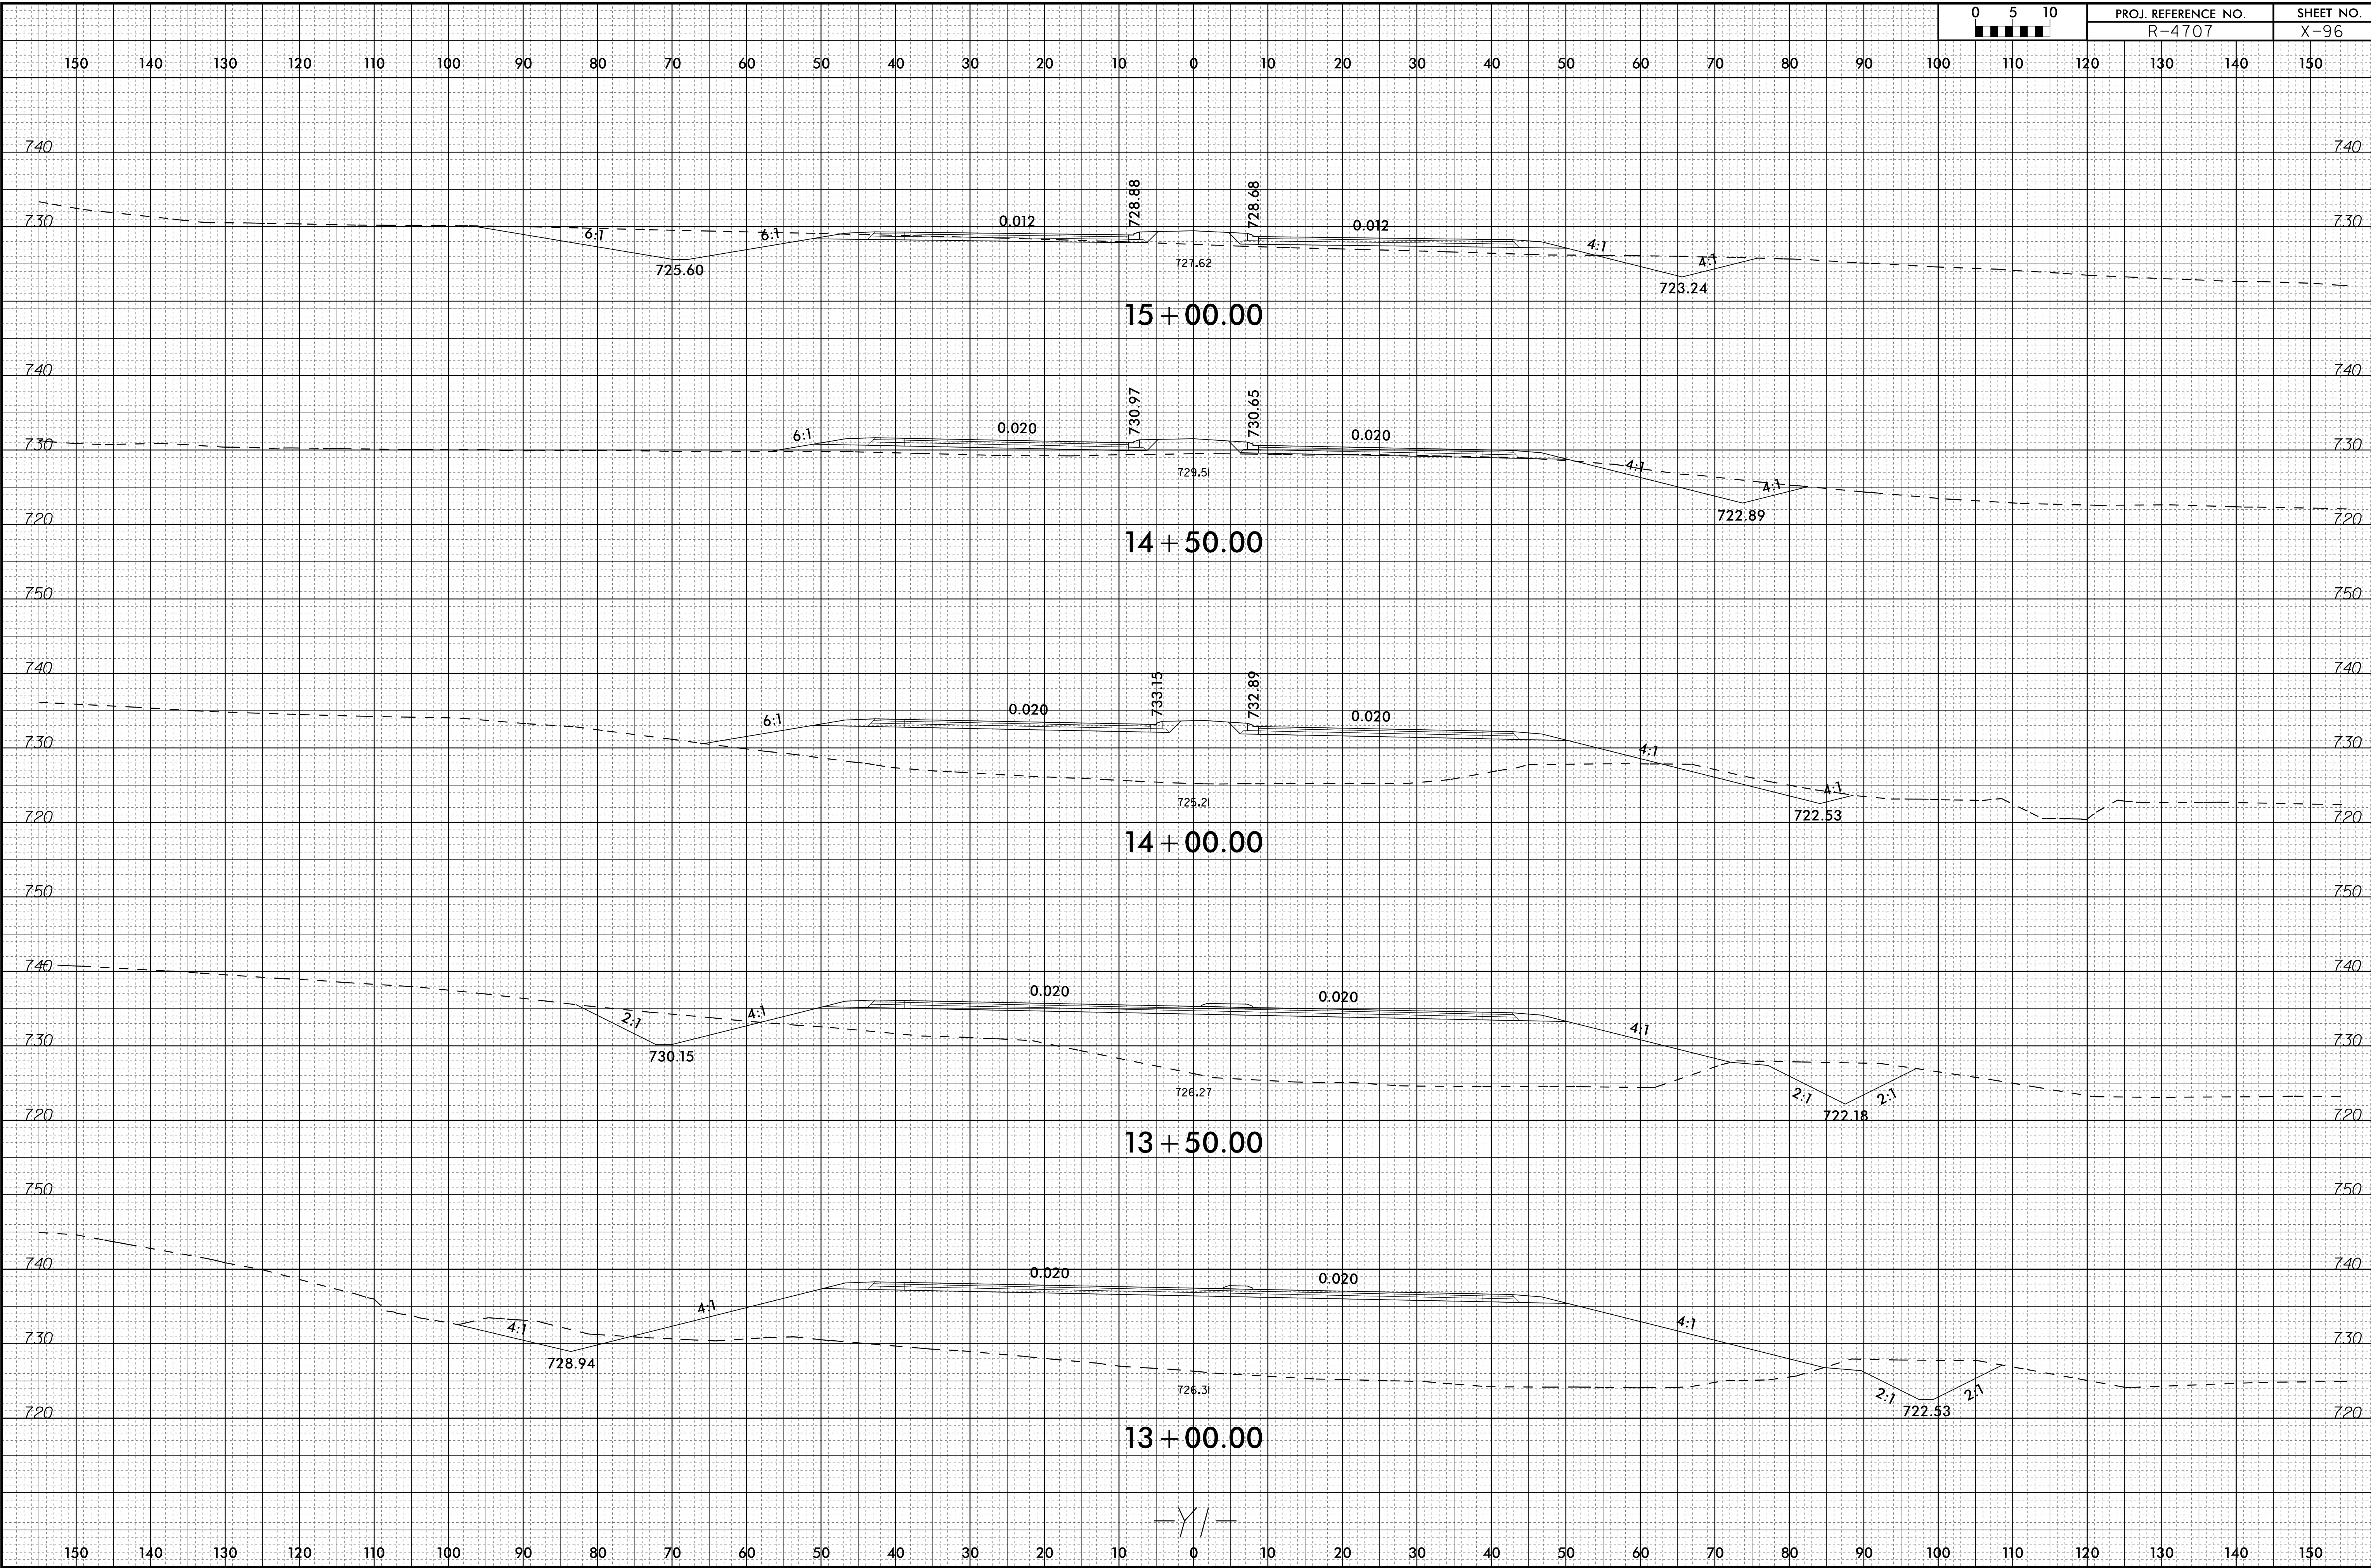

28-FEB-2020 16:51  
\\fs0001\roadway\Corridor-Modeling\XPL\R4707\_Rdy\_xpl.Y1.dgn

—Y/—