



6/23/16

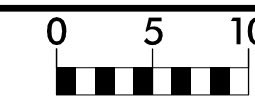

PROJ. REFERENCE NO.  
R-4707

SHEET NO.  
X-97

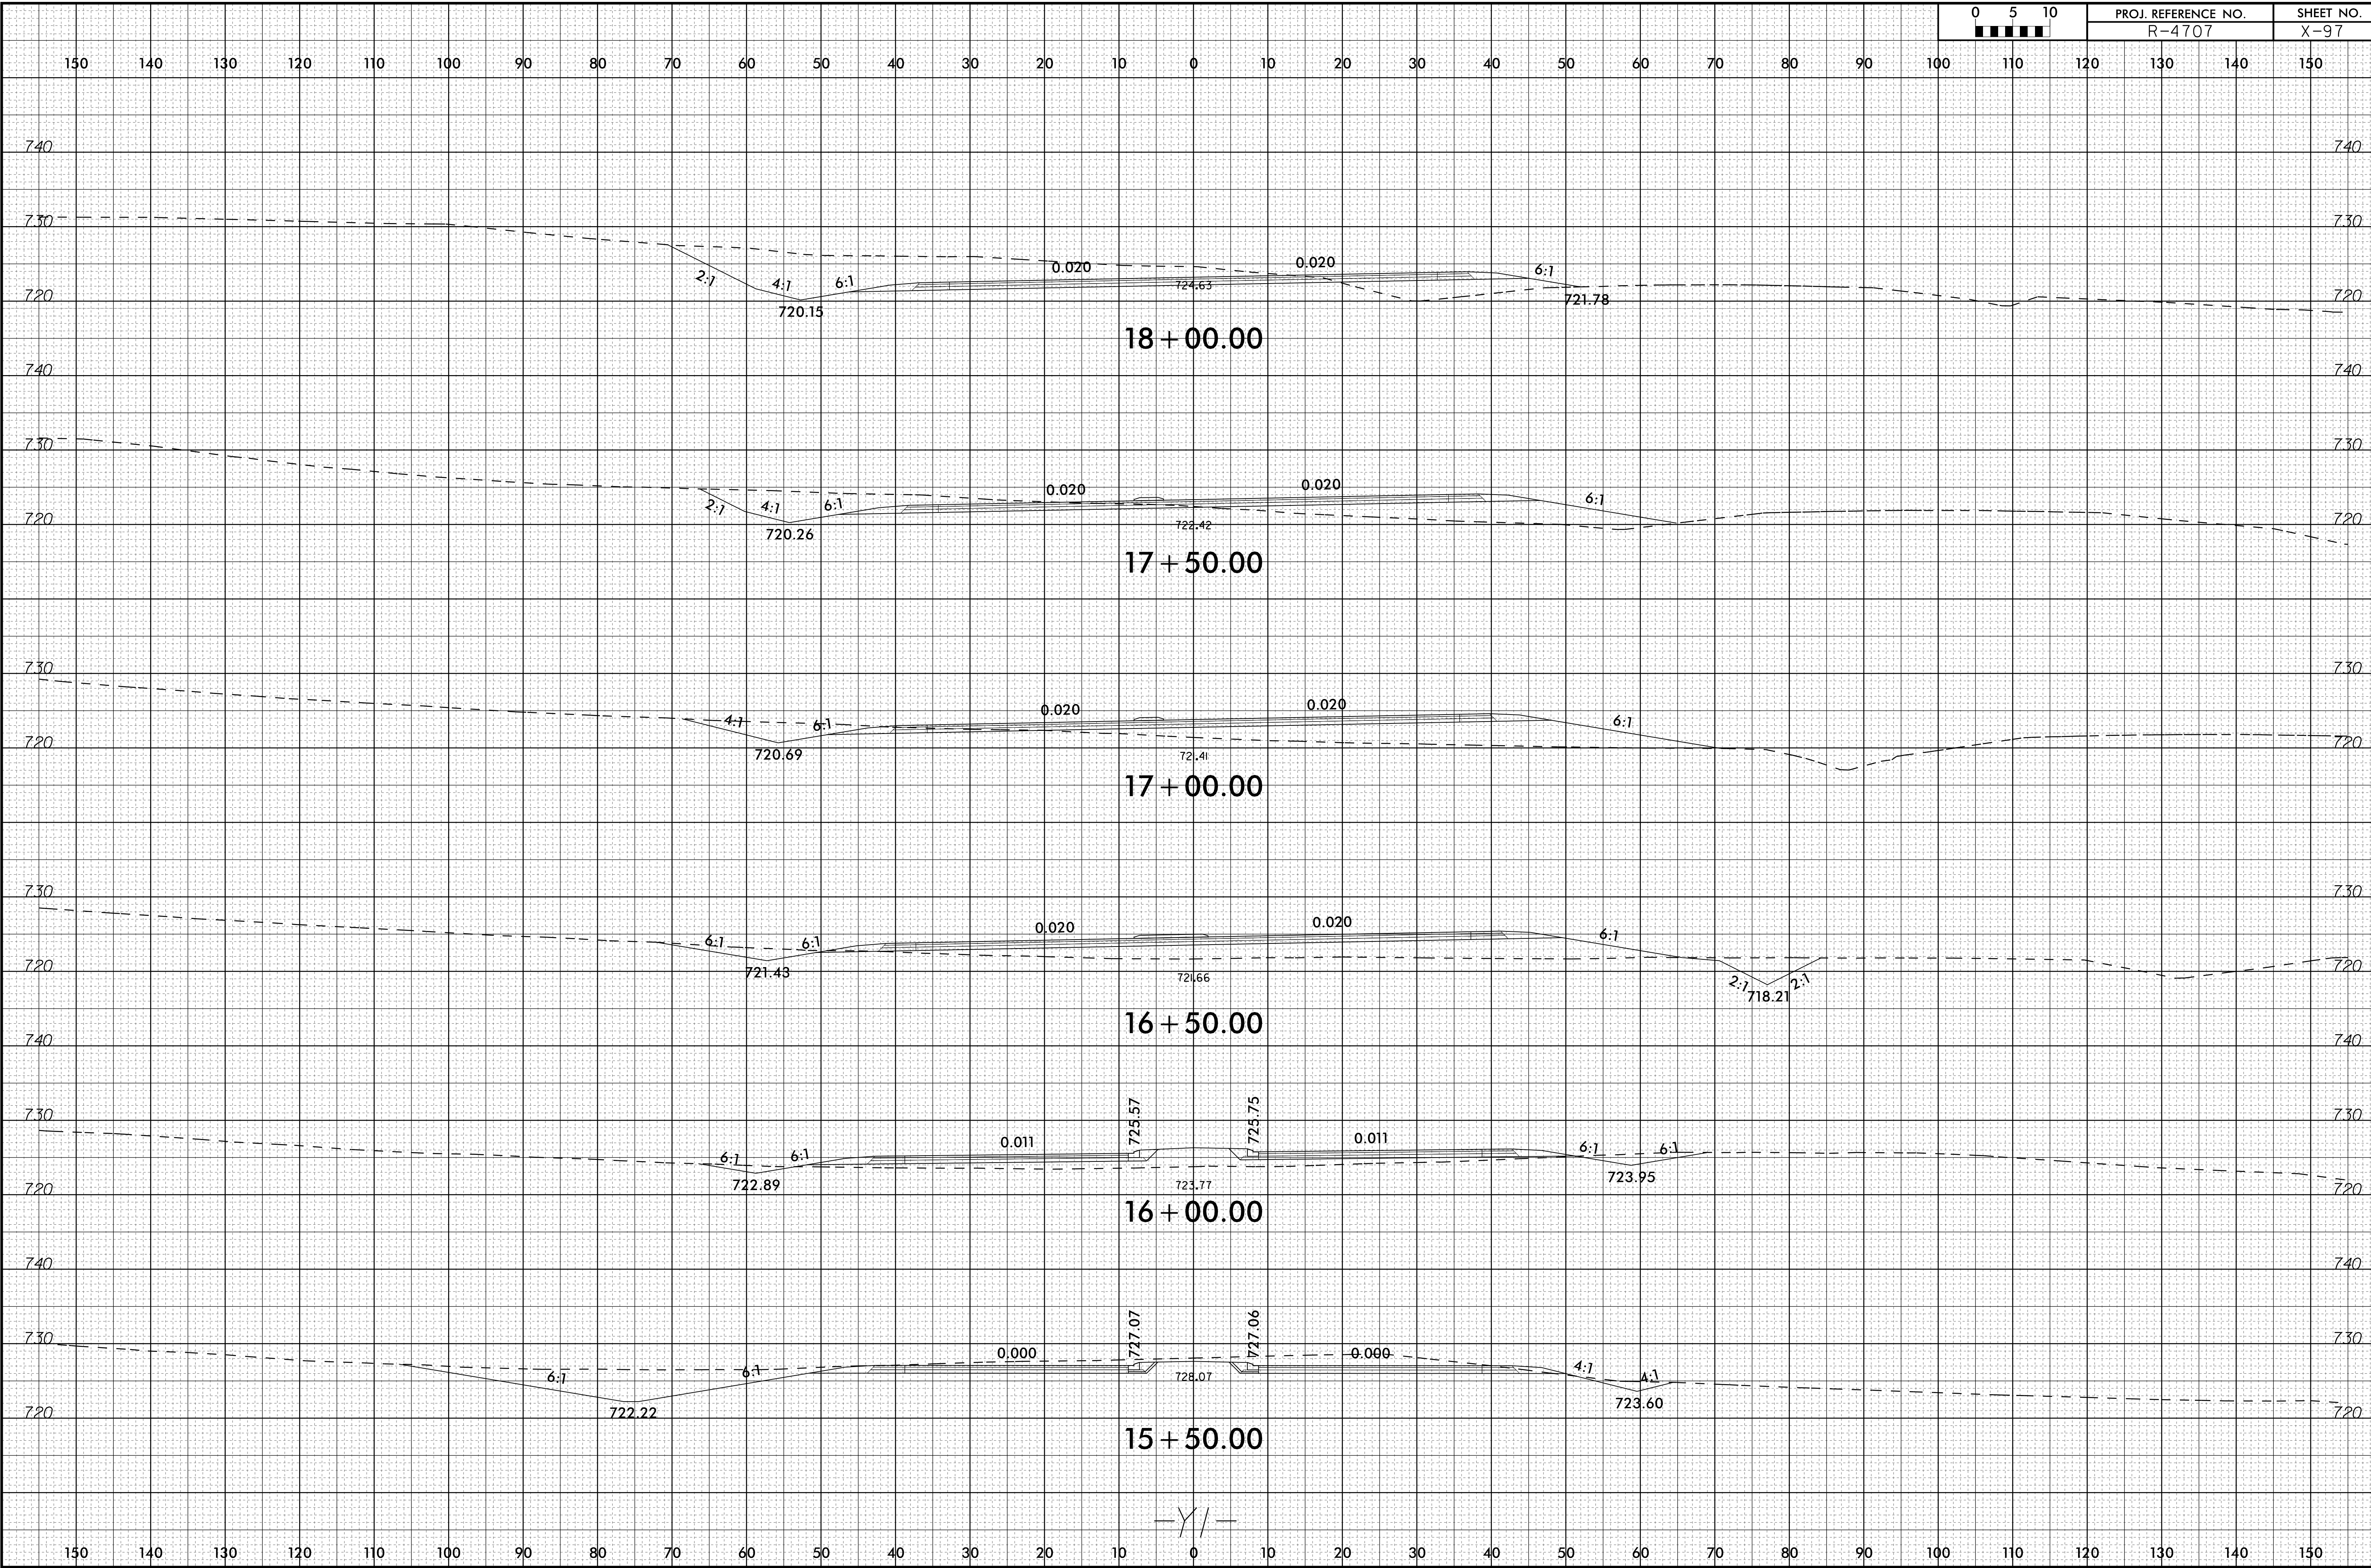

28-FEB-2020 16:51  
 I:\Roadway\Corridor-Modeling\XPL\R4707\_Rdy\_xpl.Y1.dgn  
 1/28/16

-Y/-